








 



PERSPECTIVE

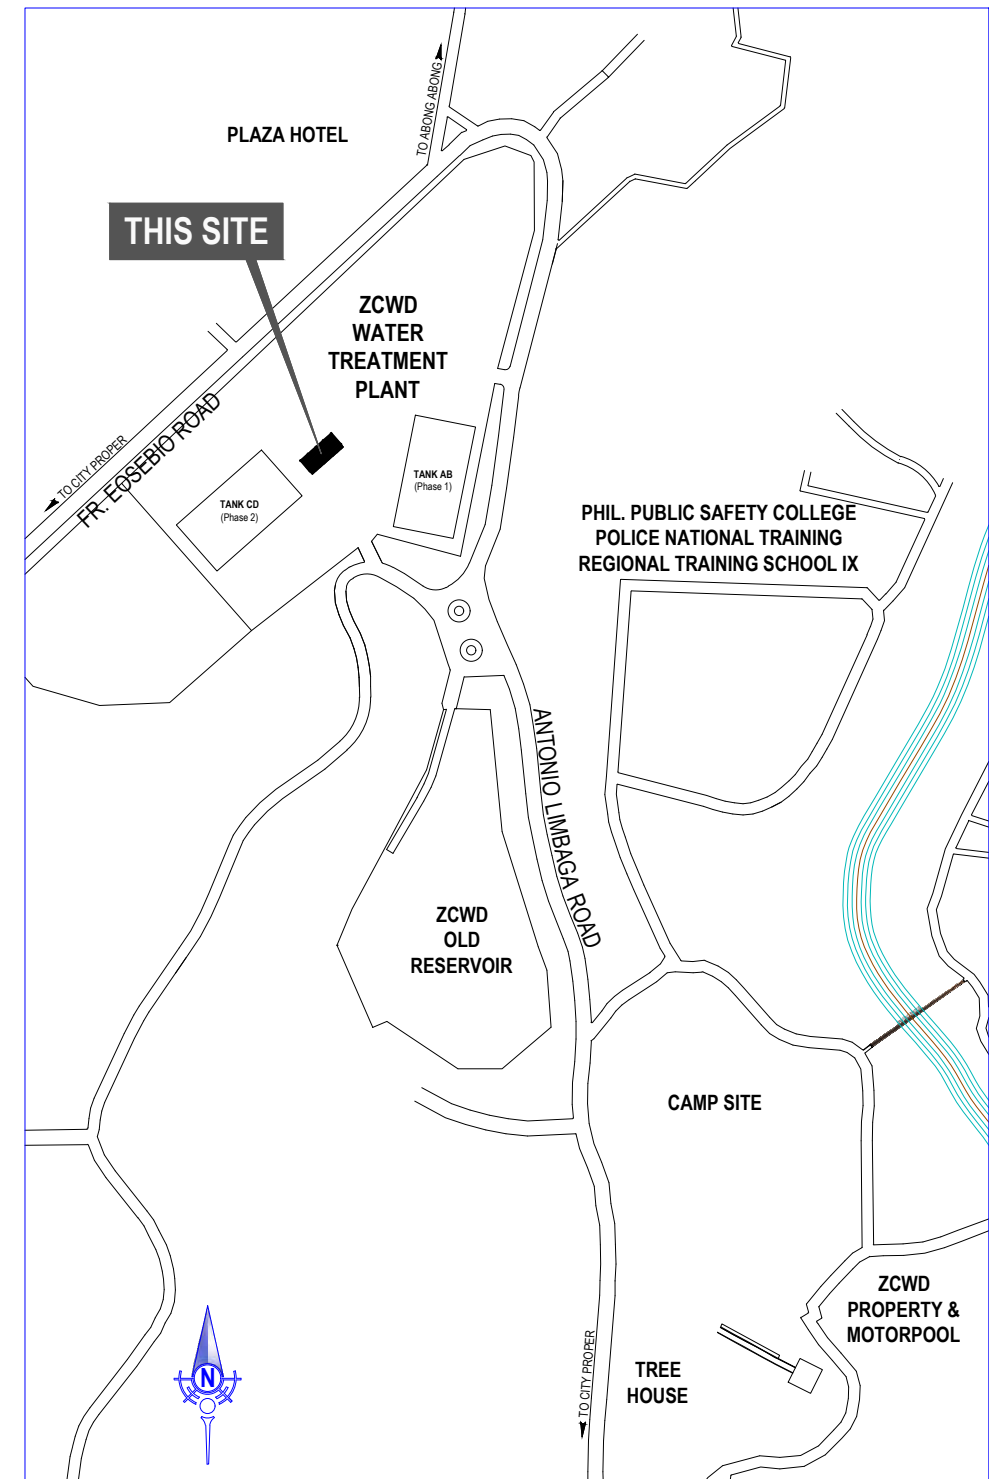

SITE LOCATION MAP

 



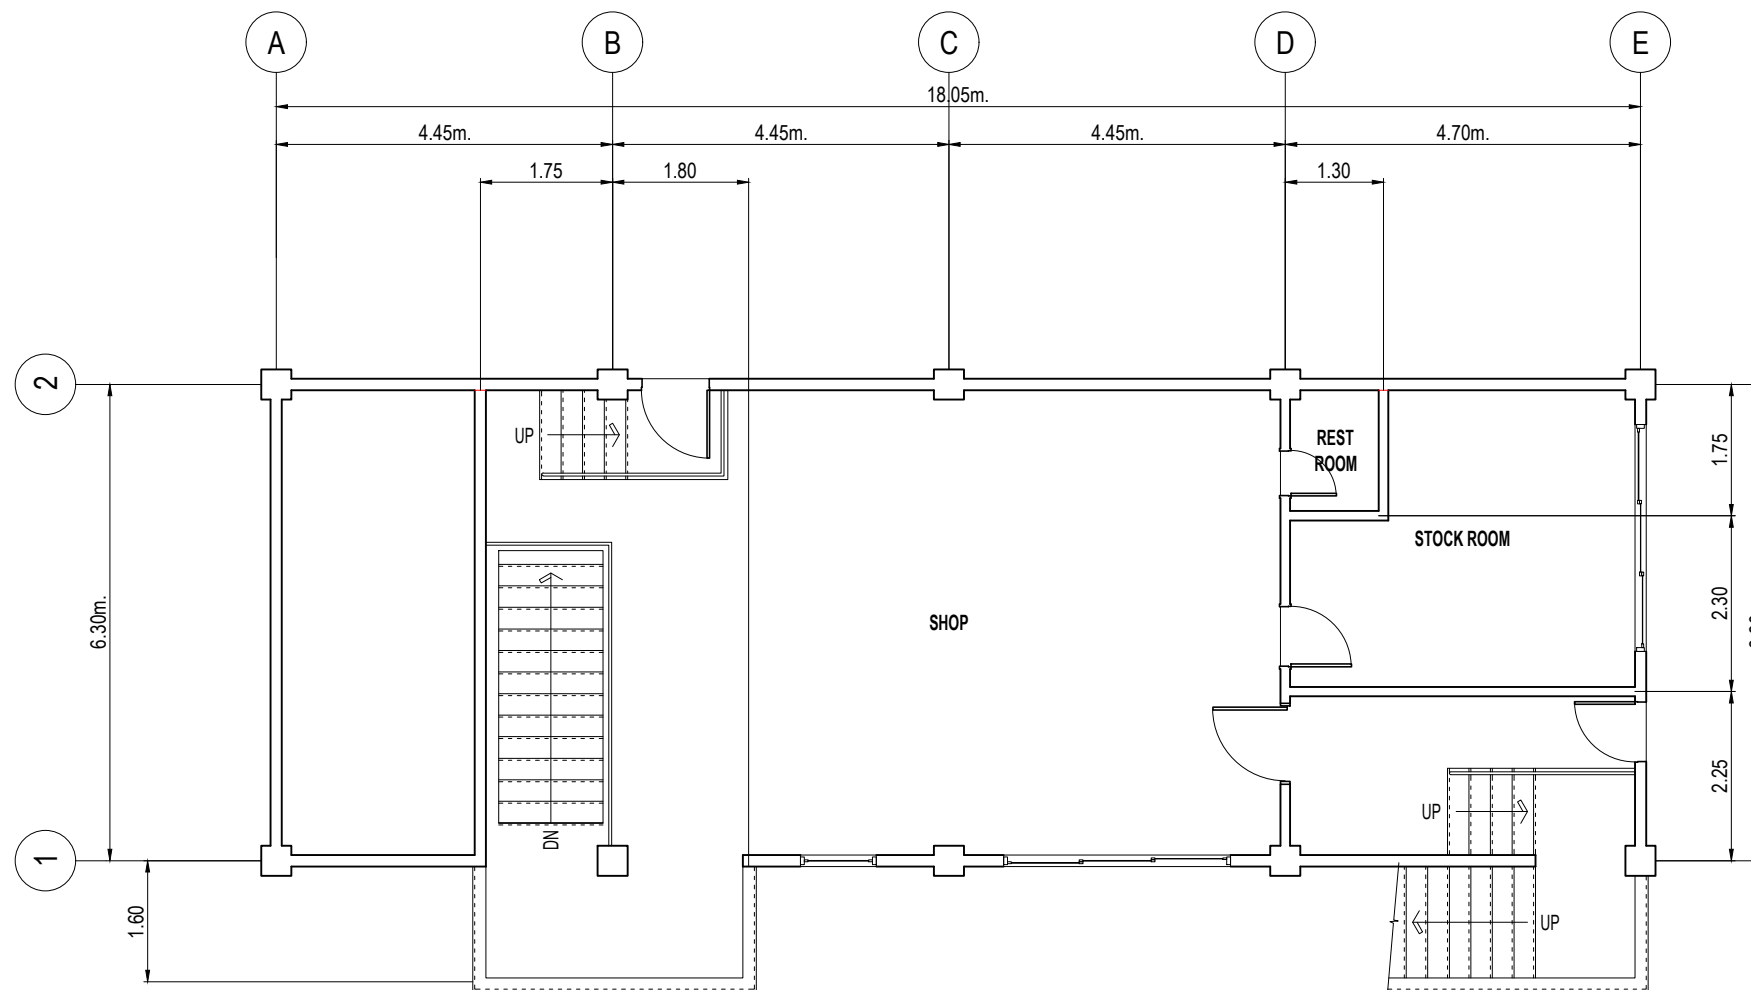


SCALE: NTS.


	<table border="1"> <thead> <tr> <th colspan="5">REVISIONS</th> </tr> <tr> <th>REV.</th> <th>DATE</th> <th>BY</th> <th colspan="2">DESCRIPTION</th> </tr> </thead> <tbody> <tr> <td> </td> <td> </td> <td> </td> <td colspan="2"> </td> </tr> </tbody> </table>				REVISIONS					REV.	DATE	BY	DESCRIPTION																	PROJECT: PROPOSED LABORATORY RENOVATION, ZCWD WATER TREATMENT PLANT, ZAMBOANGA CITY	DRAWN BY:  ARTHUR A. REYES PRINCIPAL DRAFTSMAN B - DESIGN DIVISION	PREPARED BY:  BUNNY L. DAMPIOS SENIOR ENGINEER A - DESIGN DIVISION	CHECKED & REVIEWED BY:  REX D. SALE, JR. SUPERVISING ENGINEER A - DESIGN DIVISION	REVIEWED AND SUBMITTED BY:  EDITO M. BAUTISTA, JR. OIC - DESIGN DIVISION	RECOMMENDING PROJECT IMPLEMENTATION:  MARLI ACOSTA - DE FIESTA DM A - ENGINEERING & CONSTRUCTION DEPARTMENT OIC - TECHNICAL SERVICES GROUP	APPROVED FOR PROJECT IMPLEMENTATION:  LEONARDO REY D. VASQUEZ GENERAL MANAGER	SHEET NO. 1
	REVISIONS																																				
REV.	DATE	BY	DESCRIPTION																																		
SHEET CONTENT: AS INDICATED																																					



EXISTING SECOND FLOOR PLAN





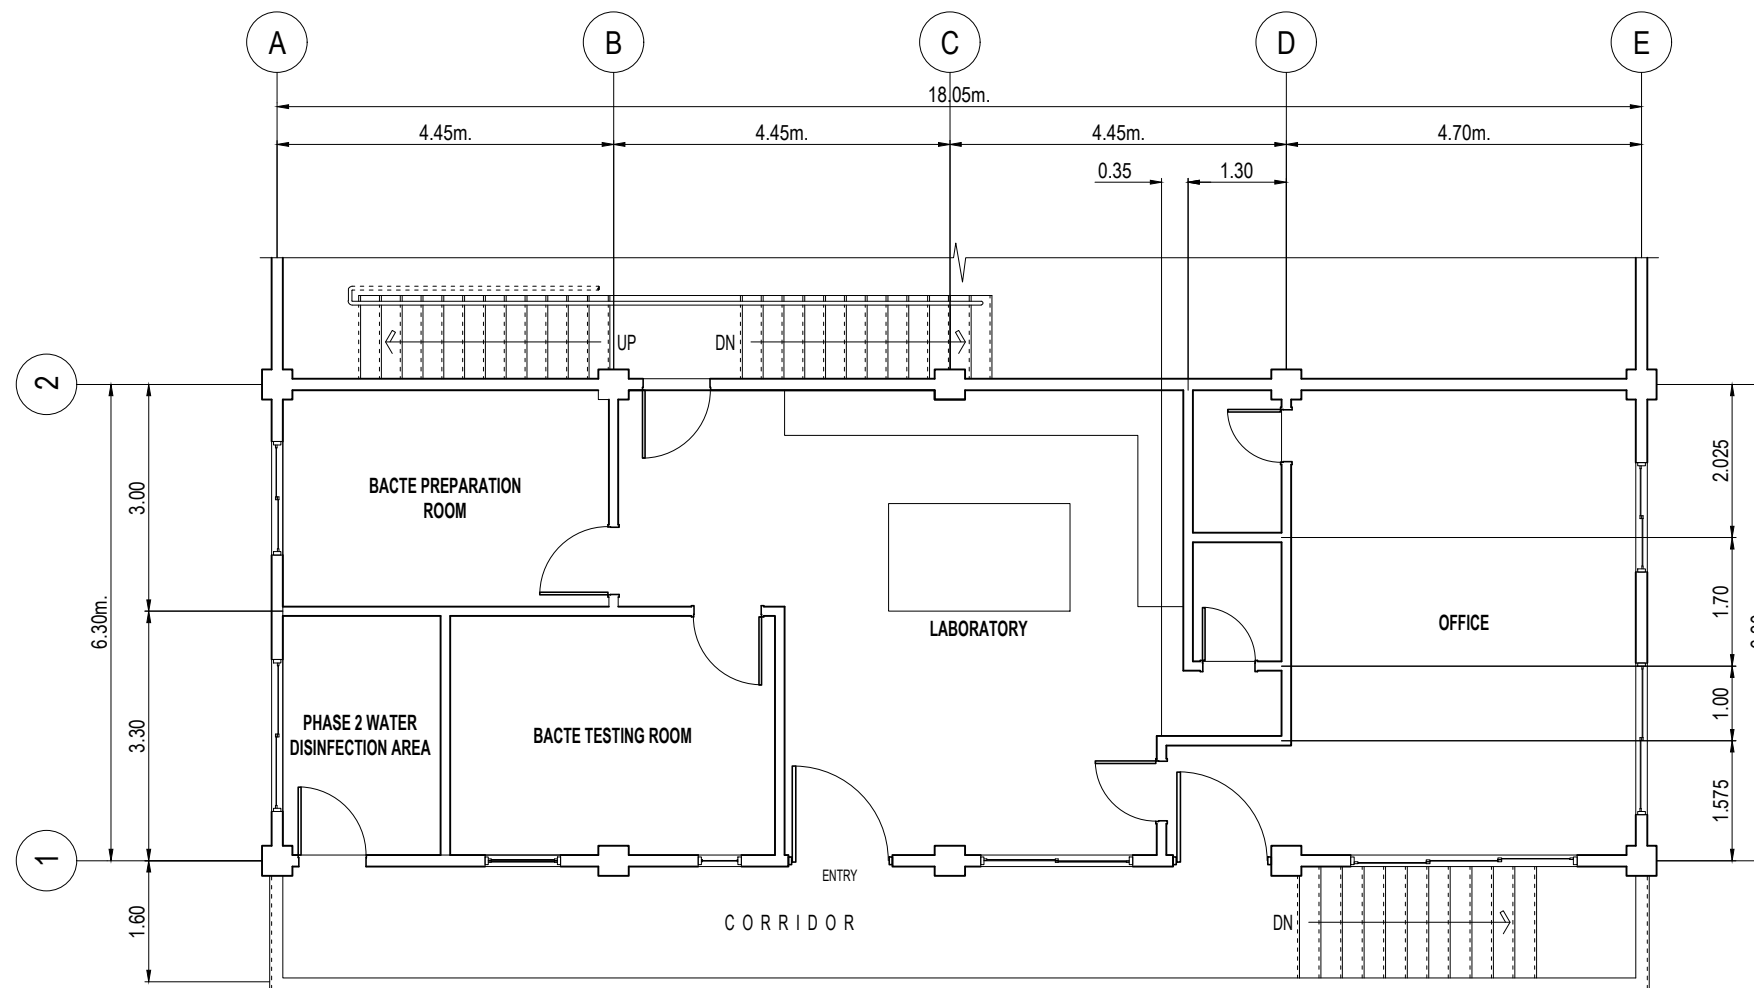


SCALE: 1:100M.


	<table border="1"> <thead> <tr> <th colspan="5">REVISIONS</th> </tr> <tr> <th>REV.</th> <th>DATE</th> <th>BY</th> <th colspan="2">DESCRIPTION</th> </tr> </thead> <tbody> <tr> <td> </td> <td> </td> <td> </td> <td colspan="2"> </td> </tr> <tr> <td> </td> <td> </td> <td> </td> <td colspan="2"> </td> </tr> </tbody> </table>				REVISIONS					REV.	DATE	BY	DESCRIPTION												PROJECT: PROPOSED LABORATORY RENOVATION, ZCWD WATER TREATMENT PLANT, ZAMBOANGA CITY	DRAWN BY:  ARTHUR A. REYES PRINCIPAL DRAFTSMAN B - DESIGN DIVISION	PREPARED BY:  BUNNY L. DAMPIOS SENIOR ENGINEER A - DESIGN DIVISION	CHECKED & REVIEWED BY:  REX D. SALE, JR. SUPERVISING ENGINEER A - DESIGN DIVISION	REVIEWED AND SUBMITTED BY:  EDITO M. BAUTISTA, JR. OIC - DESIGN DIVISION	RECOMMENDING PROJECT IMPLEMENTATION:  MARLI ACOSTA - DE FIESTA DM A - ENGINEERING & CONSTRUCTION DEPARTMENT OIC - TECHNICAL SERVICES GROUP	APPROVED FOR PROJECT IMPLEMENTATION:  LEONARDO REY D. VASQUEZ GENERAL MANAGER	SHEET NO. 2
	REVISIONS																															
REV.	DATE	BY	DESCRIPTION																													
SHEET CONTENT: AS INDICATED																																



EXISTING THIRD FLOOR PLAN

SCALE: 1:100M.

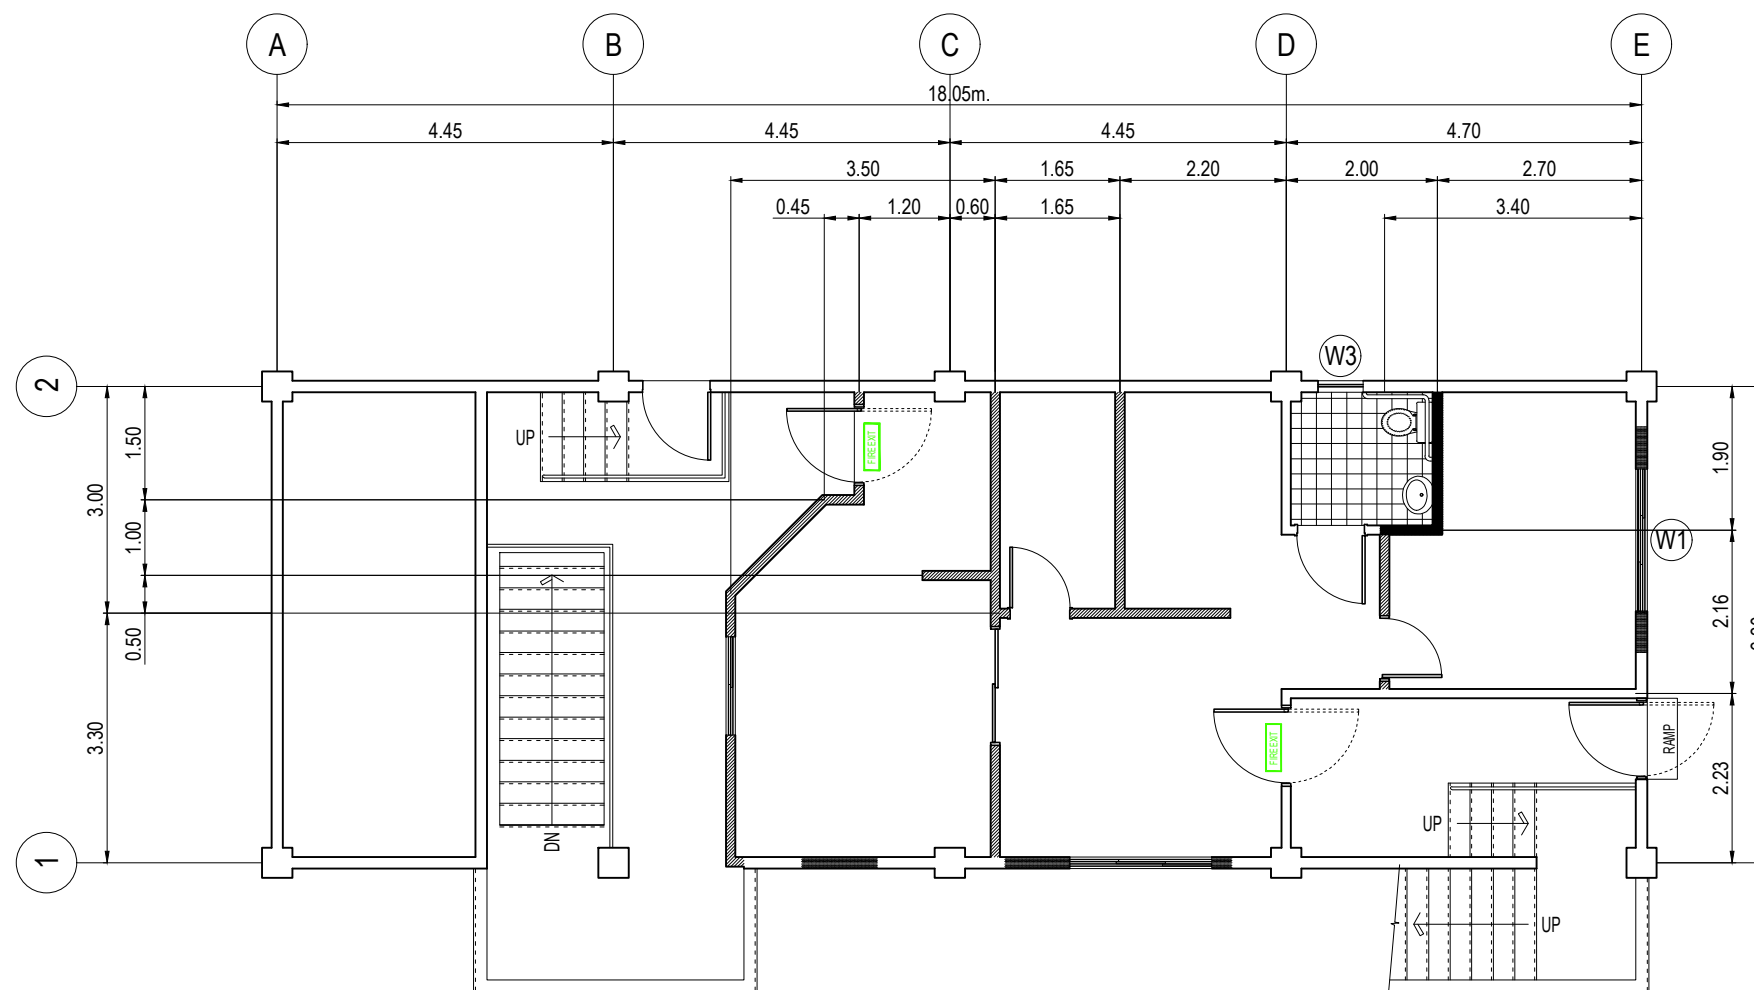



	REVISIONS				PROJECT: PROPOSED LABORATORY RENOVATION, ZCWD WATER TREATMENT PLANT, ZAMBOANGA CITY	DRAWN BY:  ARTHUR A. REYES PRINCIPAL DRAFTSMAN B - DESIGN DIVISION	PREPARED BY:  BUNNY L. DAMPIOS SENIOR ENGINEER A - DESIGN DIVISION	CHECKED & REVIEWED BY:  REX D. SALE, JR. SUPERVISING ENGINEER A - DESIGN DIVISION	REVIEWED AND SUBMITTED BY:  EDITO M. BAUTISTA, JR. OIC - DESIGN DIVISION	RECOMMENDING PROJECT IMPLEMENTATION:  MARLI ACOSTA - DE FIESTA DM A - ENGINEERING & CONSTRUCTION DEPARTMENT OIC - TECHNICAL SERVICES GROUP	APPROVED FOR PROJECT IMPLEMENTATION:  LEONARDO REY D. VASQUEZ GENERAL MANAGER	SHEET NO. 3									
	<table border="1"> <thead> <tr> <th>REV.</th> <th>DATE</th> <th>BY</th> <th>DESCRIPTION</th> </tr> </thead> <tbody> <tr><td> </td><td> </td><td> </td><td> </td></tr> <tr><td> </td><td> </td><td> </td><td> </td></tr> <tr><td> </td><td> </td><td> </td><td> </td></tr> <tr><td> </td><td> </td><td> </td><td> </td></tr> </tbody> </table>	REV.	DATE	BY									DESCRIPTION								
REV.	DATE	BY	DESCRIPTION																		







 


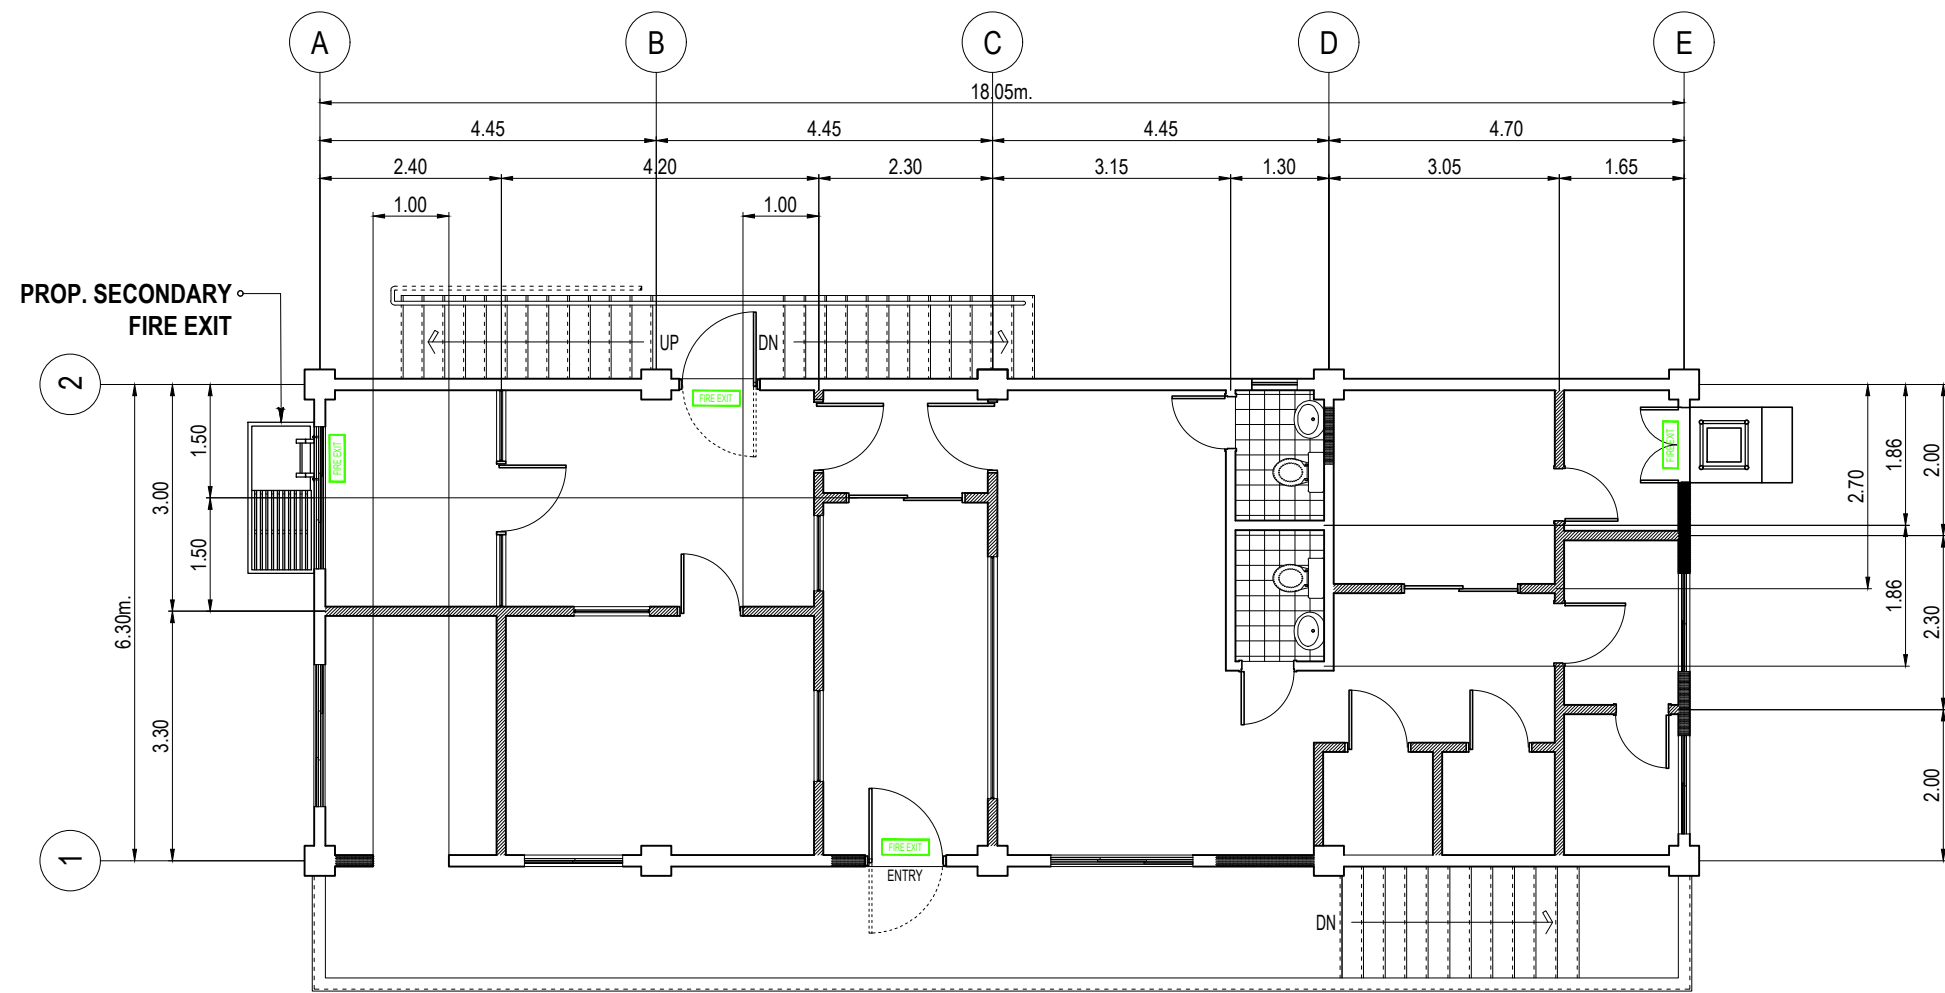
PROP. SECOND FLOOR PLAN

SCALE: 1:100M.

LEGEND:

-  EXISTING WALL
-  PROP. CHB WALL
-  PROP. DRY WALL
-  FIRE EXIT SIGNAGE, LED





	<table border="1"> <thead> <tr> <th colspan="4">REVISIONS</th> </tr> <tr> <th>REV.</th> <th>DATE</th> <th>BY</th> <th>DESCRIPTION</th> </tr> </thead> <tbody> <tr> <td> </td> <td> </td> <td> </td> <td> </td> </tr> <tr> <td> </td> <td> </td> <td> </td> <td> </td> </tr> </tbody> </table>				REVISIONS				REV.	DATE	BY	DESCRIPTION									PROJECT: PROPOSED LABORATORY RENOVATION, ZCWD WATER TREATMENT PLANT, ZAMBOANGA CITY	DRAWN BY:  ARTHUR A. REYES PRINCIPAL DRAFTSMAN B - DESIGN DIVISION	PREPARED BY:  BUNNY L. DAMPIOS SENIOR ENGINEER A - DESIGN DIVISION	CHECKED & REVIEWED BY:  REX D. SALE, JR. SUPERVISING ENGINEER A - DESIGN DIVISION	REVIEWED AND SUBMITTED BY:  EDITO M. BAUTISTA, JR. OIC - DESIGN DIVISION	RECOMMENDING PROJECT IMPLEMENTATION:  MARLI ACOSTA - DE FIESTA DM A - ENGINEERING & CONSTRUCTION DEPARTMENT OIC - TECHNICAL SERVICES GROUP	APPROVED FOR PROJECT IMPLEMENTATION:  LEONARDO REY D. VASQUEZ GENERAL MANAGER	SHEET NO. 4
	REVISIONS																											
REV.	DATE	BY	DESCRIPTION																									
SHEET CONTENT: AS INDICATED																												







 


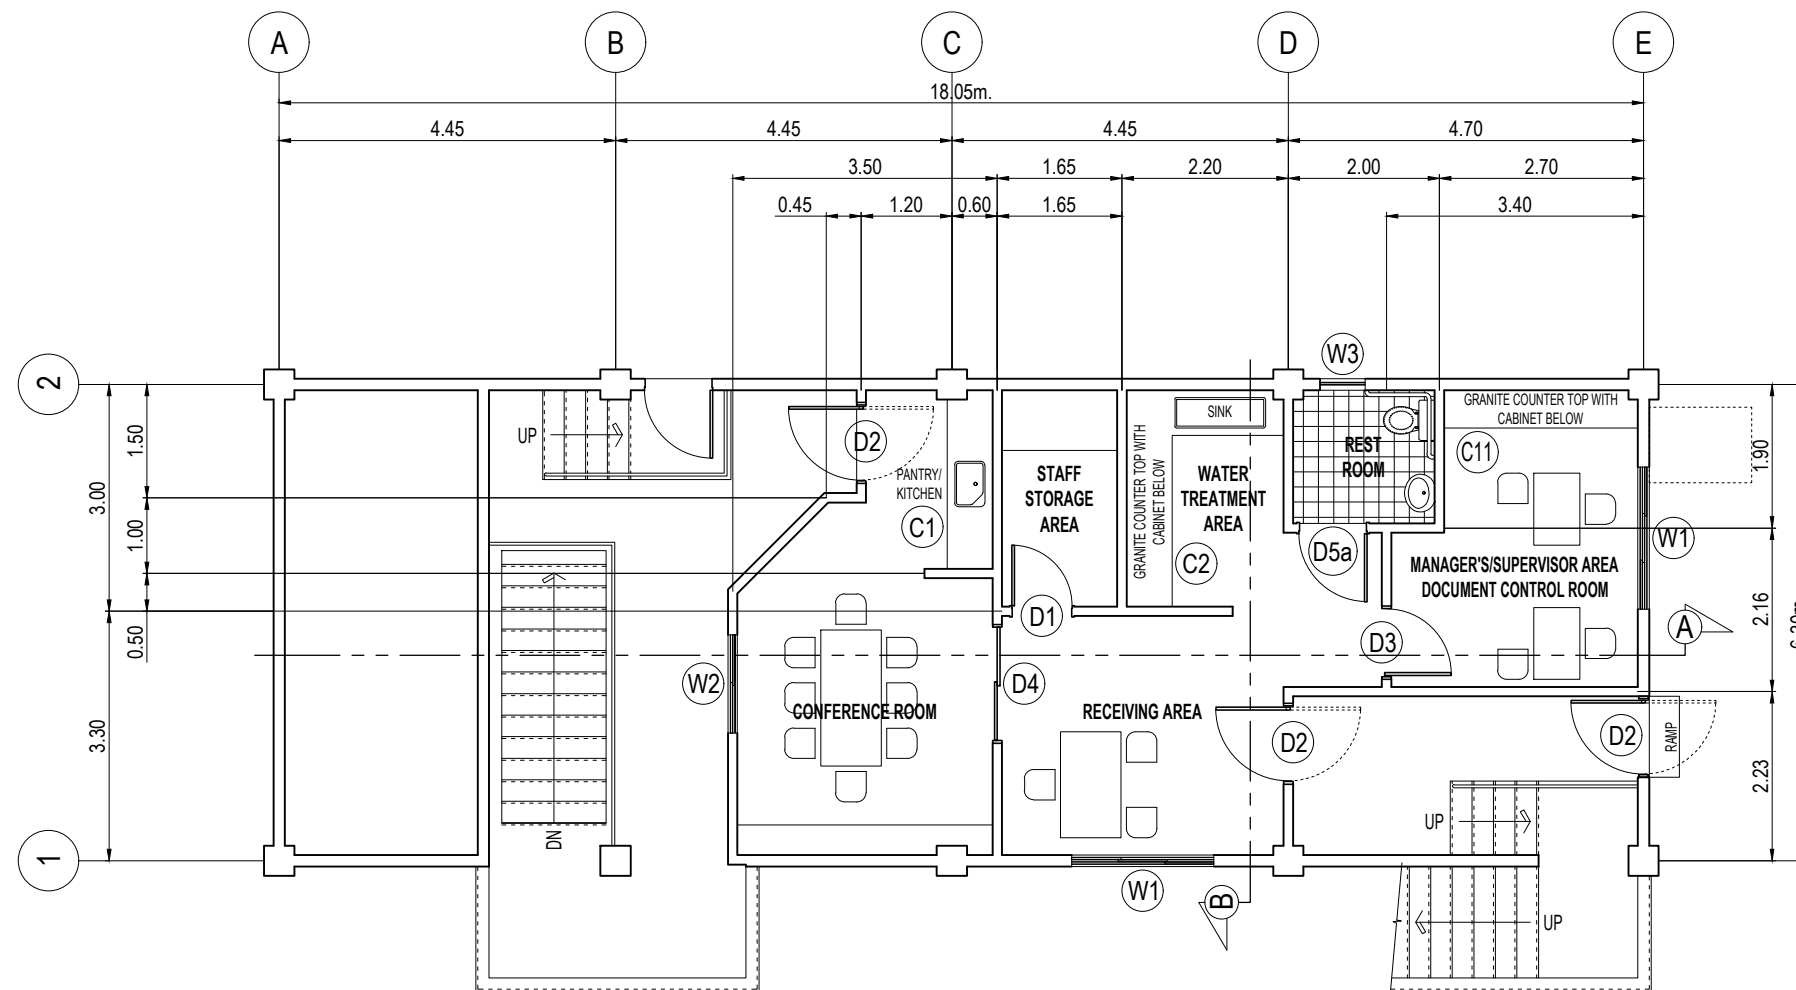
PROP. THIRD FLOOR PLAN

SCALE: 1:100M.

LEGEND:

-  EXISTING WALL
-  PROP. CHB WALL
-  PROP. DRY WALL
-  FIRE EXIT SIGNAGE, LED








	<table border="1"> <thead> <tr> <th colspan="4">REVISIONS</th> </tr> <tr> <th>REV.</th> <th>DATE</th> <th>BY</th> <th>DESCRIPTION</th> </tr> </thead> <tbody> <tr> <td> </td> <td> </td> <td> </td> <td> </td> </tr> <tr> <td> </td> <td> </td> <td> </td> <td> </td> </tr> </tbody> </table>				REVISIONS				REV.	DATE	BY	DESCRIPTION									PROJECT: PROPOSED LABORATORY RENOVATION, ZCWD WATER TREATMENT PLANT, ZAMBOANGA CITY	DRAWN BY:  ARTHUR A. REYES PRINCIPAL DRAFTSMAN B - DESIGN DIVISION	PREPARED BY:  BUNNY L. DAMPIOS SENIOR ENGINEER A - DESIGN DIVISION	CHECKED & REVIEWED BY:  REX D. SALE, JR. SUPERVISING ENGINEER A - DESIGN DIVISION	REVIEWED AND SUBMITTED BY:  EDITO M. BAUTISTA, JR. OIC - DESIGN DIVISION	RECOMMENDING PROJECT IMPLEMENTATION:  MARLI ACOSTA - DE FIESTA DM A - ENGINEERING & CONSTRUCTION DEPARTMENT OIC - TECHNICAL SERVICES GROUP	APPROVED FOR PROJECT IMPLEMENTATION:  LEONARDO REY D. VASQUEZ GENERAL MANAGER	SHEET NO. 5
	REVISIONS																											
REV.	DATE	BY	DESCRIPTION																									
SHEET CONTENT: AS INDICATED																												




PROP. SECOND FLOOR PLAN


SCALE: 1:100M.

NOTE: ALL SURFACE SHALL BE PAINTED WITH ACRYLIC SOLVENT BASE PAINT

	<table border="1"> <thead> <tr> <th colspan="4">REVISIONS</th> </tr> <tr> <th>REV.</th> <th>DATE</th> <th>BY</th> <th>DESCRIPTION</th> </tr> </thead> <tbody> <tr> <td> </td> <td> </td> <td> </td> <td> </td> </tr> <tr> <td> </td> <td> </td> <td> </td> <td> </td> </tr> </tbody> </table>				REVISIONS				REV.	DATE	BY	DESCRIPTION									PROJECT: PROPOSED LABORATORY RENOVATION, ZCWD WATER TREATMENT PLANT, ZAMBOANGA CITY	DRAWN BY:  ARTHUR A. REYES PRINCIPAL DRAFTSMAN B - DESIGN DIVISION	PREPARED BY:  BUNNY L. DAMPIOS SENIOR ENGINEER A - DESIGN DIVISION	CHECKED & REVIEWED BY:  REX D. SALE, JR. SUPERVISING ENGINEER A - DESIGN DIVISION	REVIEWED AND SUBMITTED BY:  EDITO M. BAUTISTA, JR. OIC - DESIGN DIVISION	RECOMMENDING PROJECT IMPLEMENTATION:  MARLI ACOSTA - DE FIESTA DM A- ENGINEERING & CONSTRUCTION DEPARTMENT OIC - TECHNICAL SERVICES GROUP	APPROVED FOR PROJECT IMPLEMENTATION:  LEONARDO REY D. VASQUEZ GENERAL MANAGER	SHEET NO. 6
	REVISIONS																											
REV.	DATE	BY	DESCRIPTION																									
SHEET CONTENT: AS INDICATED																												

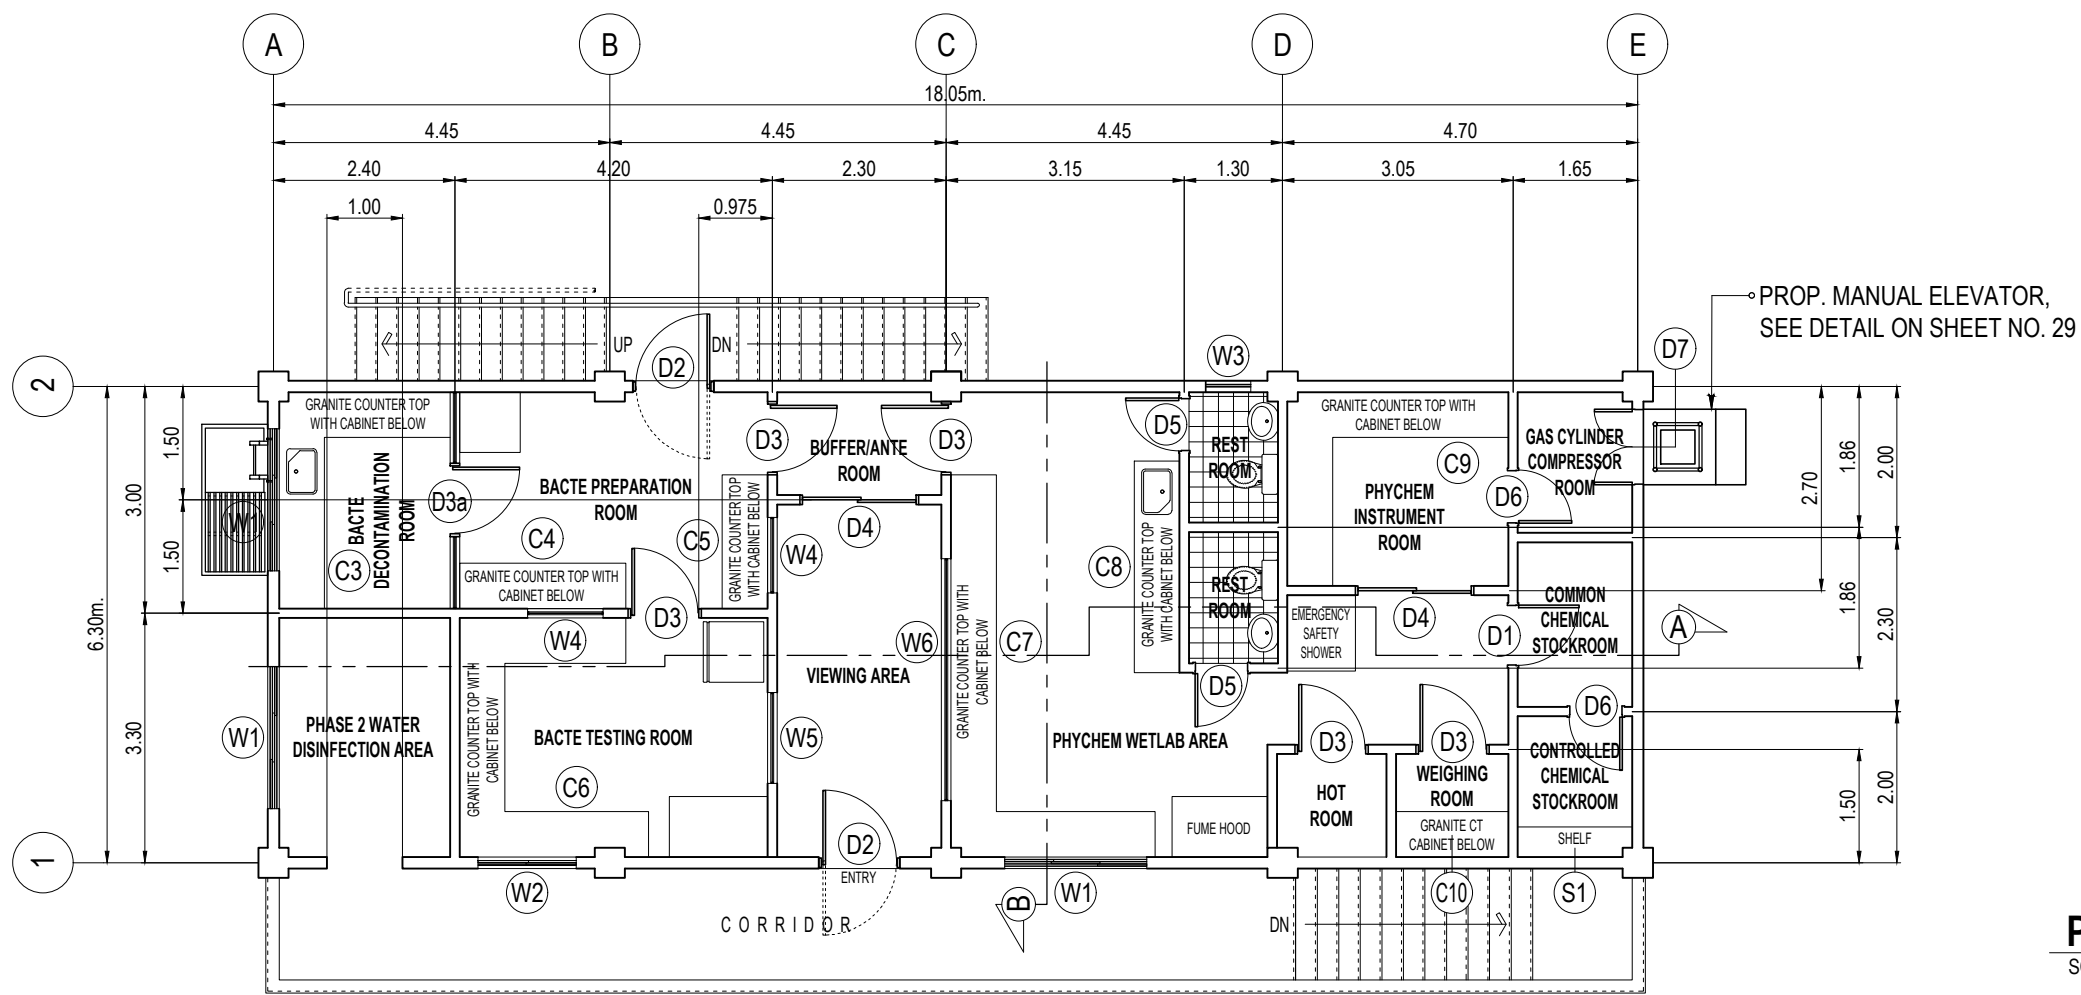



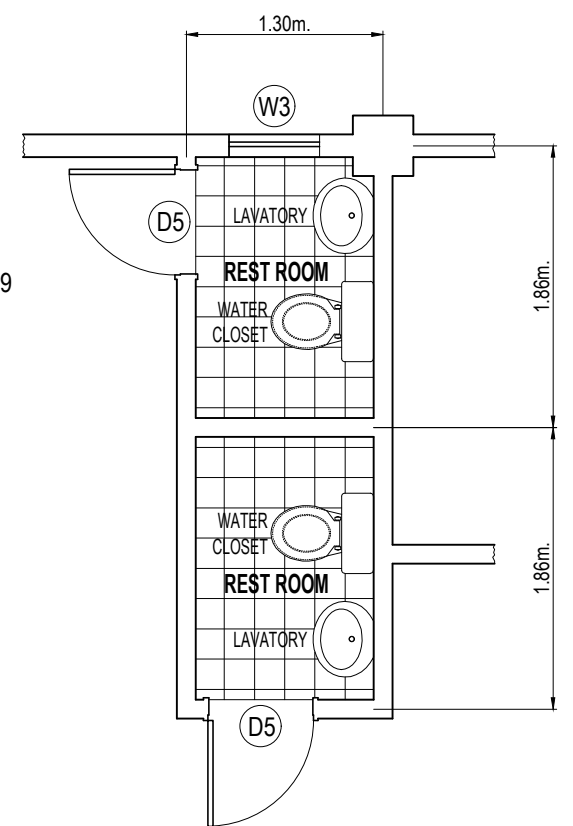




PROP. THIRD FLOOR PLAN
SCALE: 1:100M.




PROP. REST ROOM FLOOR PLAN
SCALE: 1:100M.

NOTE: ALL SURFACE SHALL BE PAINTED WITH ACRYLIC SOLVENT BASE PAINT

	REVISIONS REV. DATE BY DESCRIPTION				PROJECT: PROPOSED LABORATORY RENOVATION, ZCWD WATER TREATMENT PLANT, ZAMBOANGA CITY	DRAWN BY:  ARTHUR A. REYES PRINCIPAL DRAFTSMAN B - DESIGN DIVISION	PREPARED BY:  BUNNY L. DAMPIOS SENIOR ENGINEER A - DESIGN DIVISION	CHECKED & REVIEWED BY:  REX D. SALE, JR. SUPERVISING ENGINEER A - DESIGN DIVISION	REVIEWED AND SUBMITTED BY:  EDITO M. BAUTISTA, JR. OIC - DESIGN DIVISION	RECOMMENDING PROJECT IMPLEMENTATION:  MARLI ACOSTA - DE FIESTA DM A - ENGINEERING & CONSTRUCTION DEPARTMENT OIC - TECHNICAL SERVICES GROUP	APPROVED FOR PROJECT IMPLEMENTATION: LEONARDO REY D. VASQUEZ GENERAL MANAGER	SHEET NO. 7
	SHEET CONTENT: AS INDICATED											

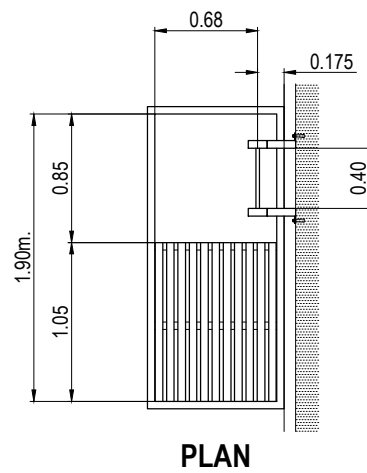


PLAN

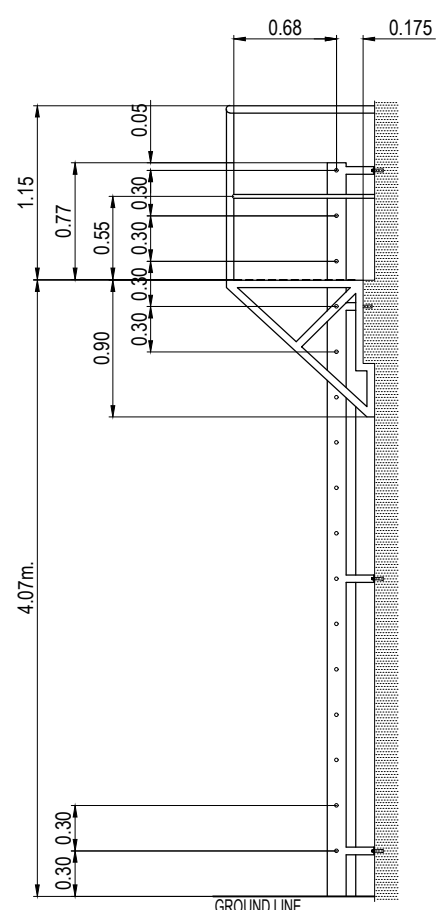


ELEVATION



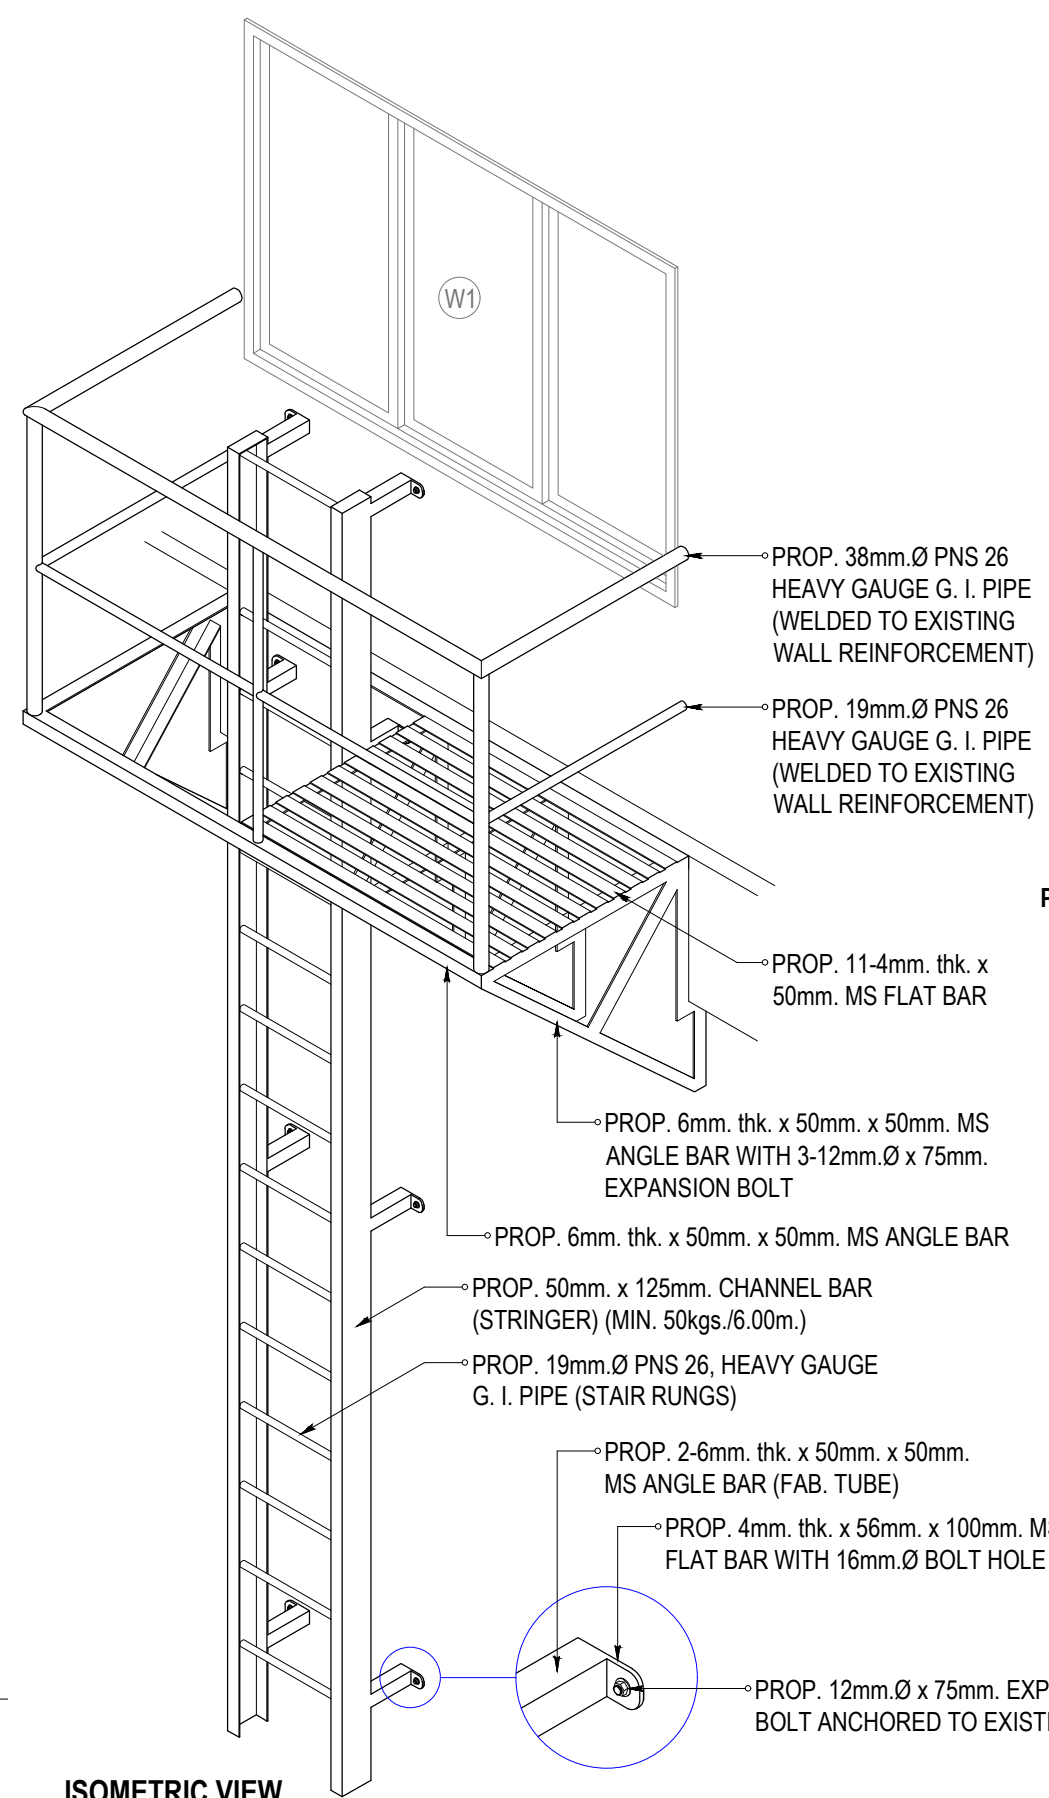

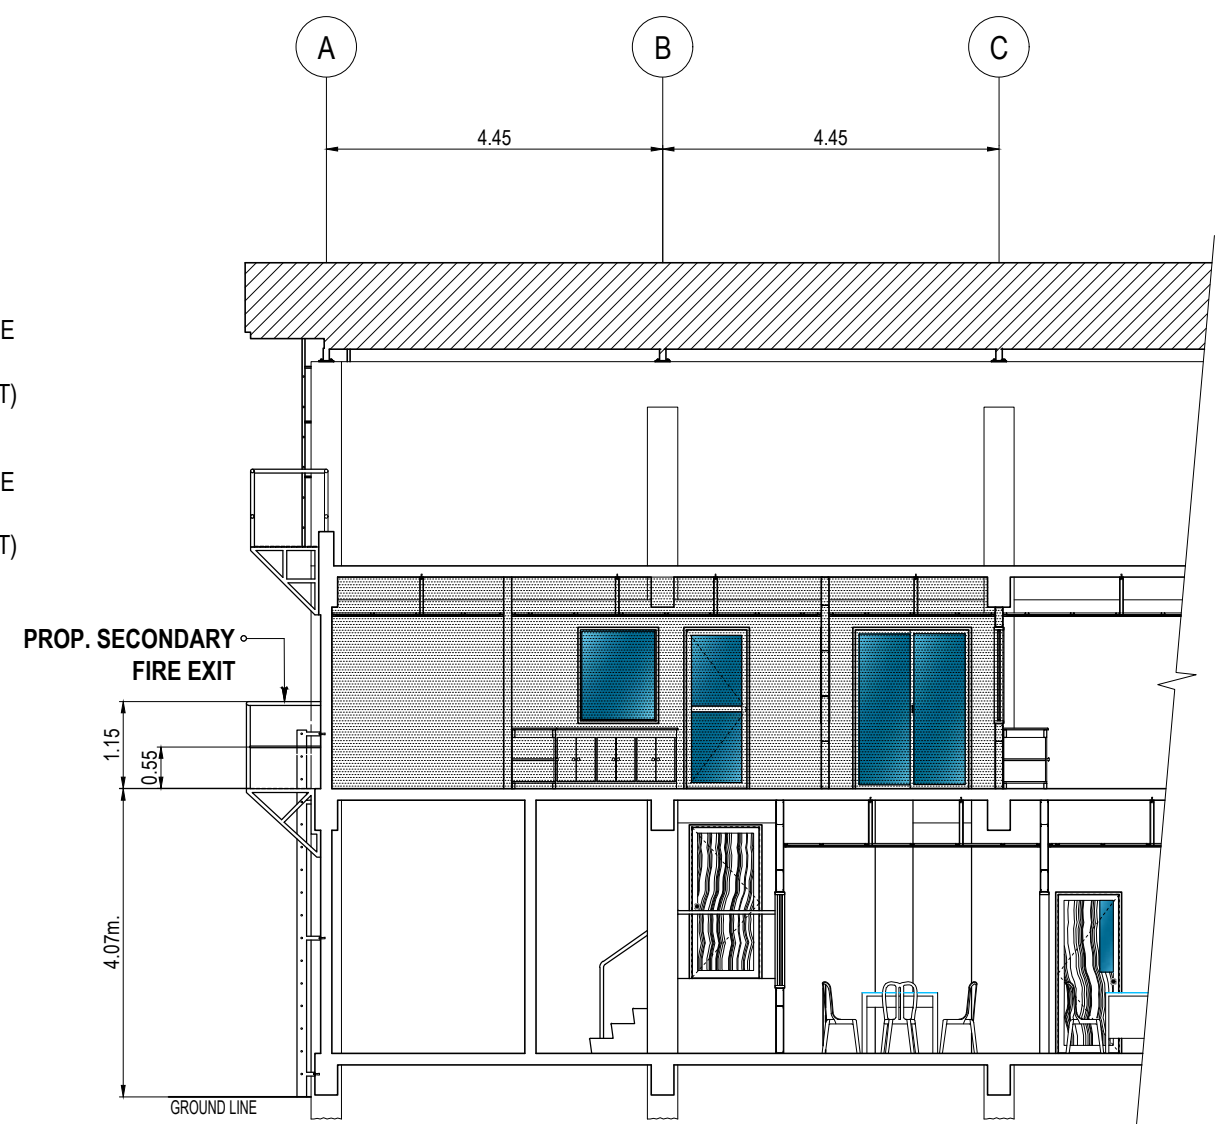


SECONDARY FIRE EXIT
SCALE: 1:50M.




ISOMETRIC VIEW




LONGITUDINAL SECTION THRU A
SCALE: 1:100M.

 	<table border="1"> <thead> <tr> <th colspan="5">REVISIONS</th> </tr> <tr> <th>REV.</th> <th>DATE</th> <th>BY</th> <th colspan="2">DESCRIPTION</th> </tr> </thead> <tbody> <tr> <td> </td> <td> </td> <td> </td> <td> </td> <td> </td> </tr> </tbody> </table>				REVISIONS					REV.	DATE	BY	DESCRIPTION							PROJECT: PROPOSED LABORATORY RENOVATION, ZCWD WATER TREATMENT PLANT, ZAMBOANGA CITY	DRAWN BY:  ARTHUR A. REYES PRINCIPAL DRAFTSMAN B - DESIGN DIVISION	PREPARED BY:  BUNNY L. DAMPIOS SENIOR ENGINEER A - DESIGN DIVISION	CHECKED & REVIEWED BY:  REX D. SALE, JR. SUPERVISING ENGINEER A - DESIGN DIVISION	REVIEWED AND SUBMITTED BY:  EDITO M. BAUTISTA, JR. OIC - DESIGN DIVISION	RECOMMENDING PROJECT IMPLEMENTATION:  MARLI ACOSTA - DE FIESTA DM A - ENGINEERING & CONSTRUCTION DEPARTMENT OIC - TECHNICAL SERVICES GROUP	APPROVED FOR PROJECT IMPLEMENTATION:  LEONARDO REY D. VASQUEZ GENERAL MANAGER	SHEET NO. 8
	REVISIONS																										
REV.	DATE	BY	DESCRIPTION																								
SHEET CONTENT: AS INDICATED		Digitally signed by Acosta-De Fiesta Marli Palatagoc Date: 2021.06.04 10:15:39 +0800																									

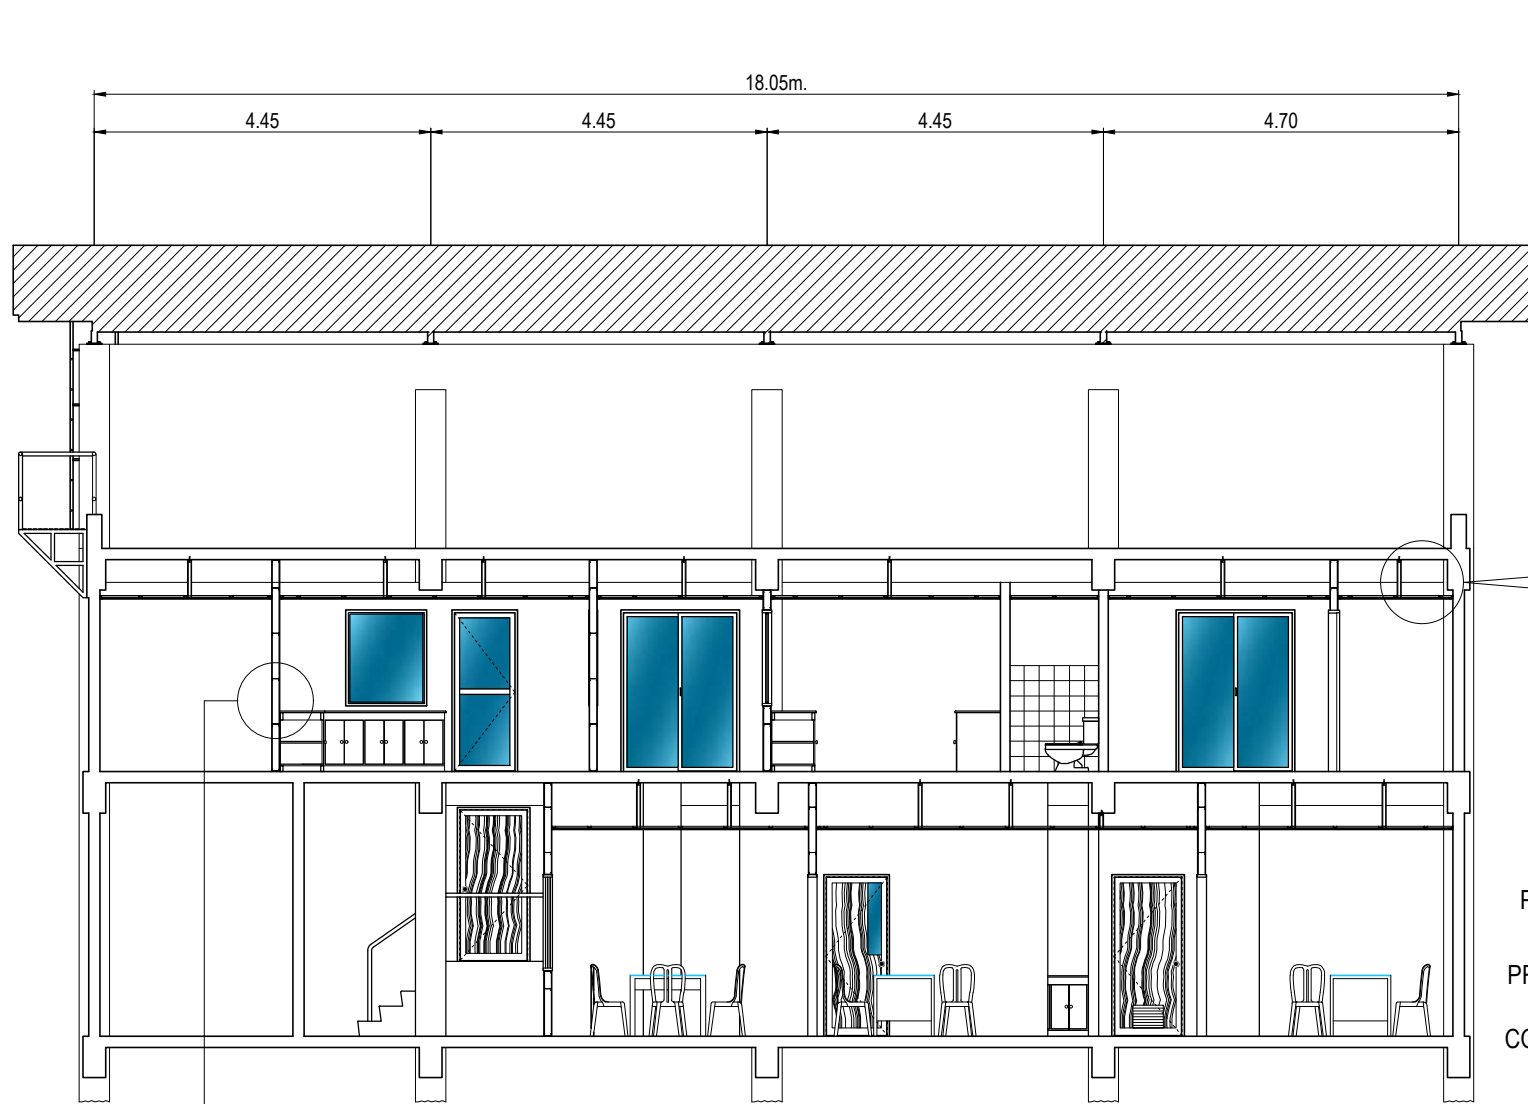

- PROP. 0.4mm. thk. x 19mm. x 50mm. G. I. METAL FURRING HANGER AT 1.20m. BOTH WAYS
- PROP. 0.4mm. thk. x 19mm. x 50mm. G. I. FURRING CEILING JOIST AT 0.60m. BOTH WAYS
- PROP. 3.5mm. thk. CEMENT FIBER CEILING BOARDS
- PROP. 0.02m. x 0.075m. WOODEN MOULDING
- PROP. 25mm. G. I. ANGLE NAILED WITH 25mm. CONCRETE NAIL IN WALL PARAMETER

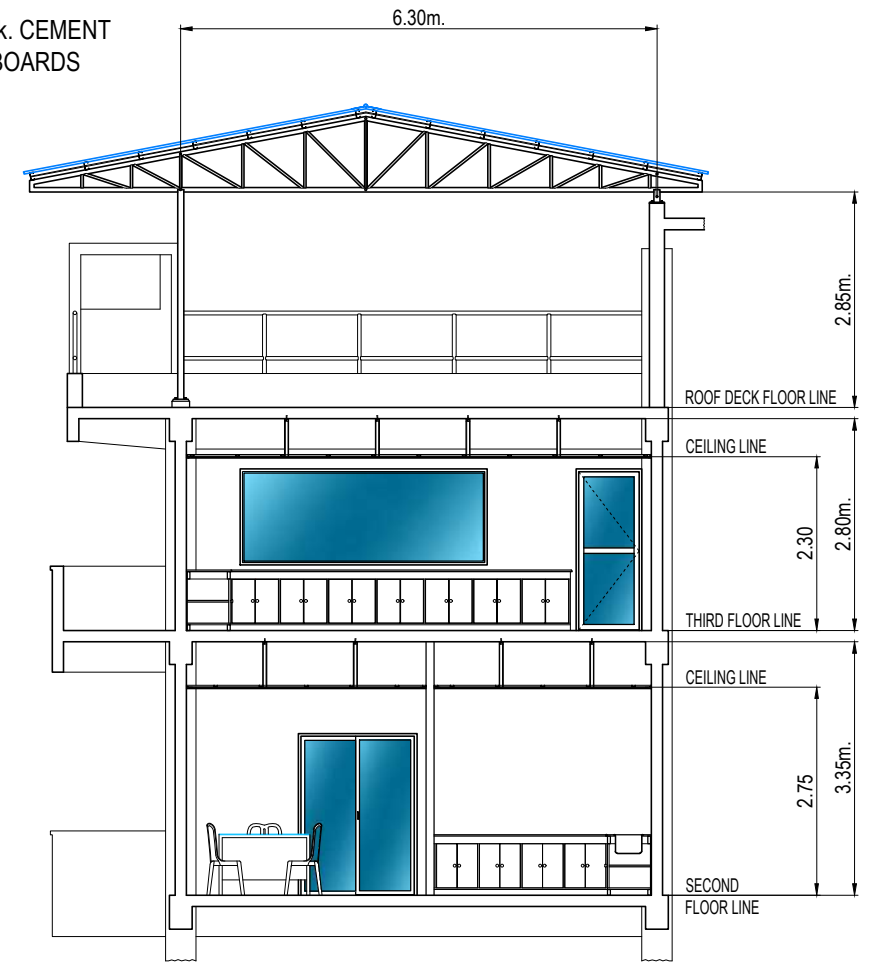








LONGITUDINAL SECTION THRU A


SCALE: 1:100M.

CROSS SECTION THRU B

SCALE: 1:100M.






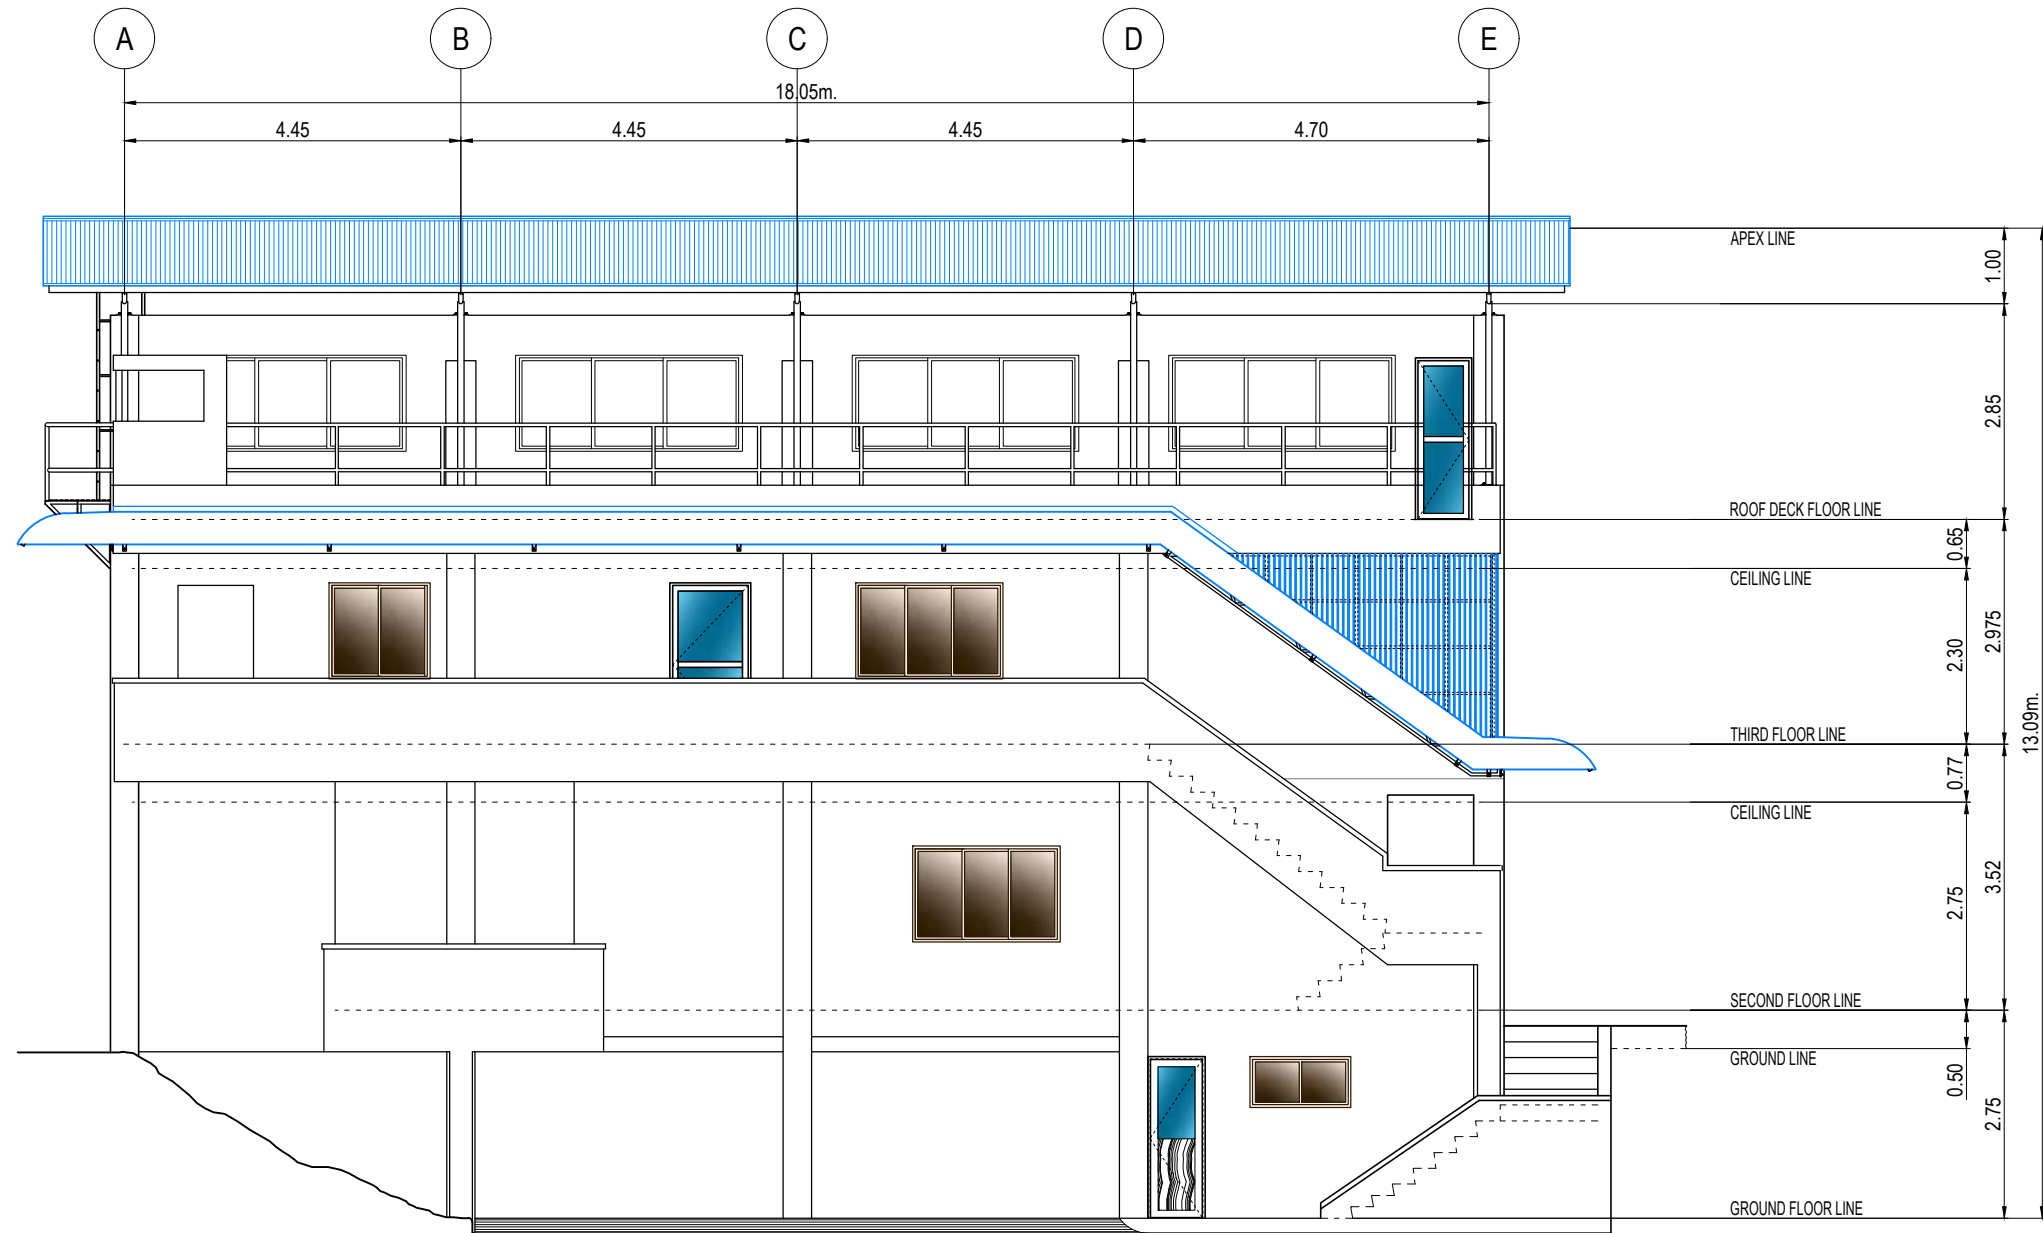

- PROP. 0.40mm. x 32mm. x 94mm. G. I. HORIZONTAL STUD AT 0.60m. O. C.
- PROP. 0.40mm. x 32mm. x 94mm. G. I. VERTICAL STUD AT 0.60m. O. C.
- PROP. 6mm. thk. CEMENT FIBER WALL BOARDS


	<table border="1"> <thead> <tr> <th colspan="5">REVISIONS</th> </tr> <tr> <th>REV.</th> <th>DATE</th> <th>BY</th> <th colspan="2">DESCRIPTION</th> </tr> </thead> <tbody> <tr> <td> </td> <td> </td> <td> </td> <td colspan="2"> </td> </tr> <tr> <td> </td> <td> </td> <td> </td> <td colspan="2"> </td> </tr> </tbody> </table>				REVISIONS					REV.	DATE	BY	DESCRIPTION												PROJECT: PROPOSED LABORATORY RENOVATION, ZCWD WATER TREATMENT PLANT, ZAMBOANGA CITY	DRAWN BY:  ARTHUR A. REYES PRINCIPAL DRAFTSMAN B - DESIGN DIVISION	PREPARED BY:  BUNNY L. DAMPIOS SENIOR ENGINEER A - DESIGN DIVISION	CHECKED & REVIEWED BY:  REX D. SALE, JR. SUPERVISING ENGINEER A - DESIGN DIVISION	REVIEWED AND SUBMITTED BY:  EDITO M. BAUTISTA, JR. OIC - DESIGN DIVISION	RECOMMENDING PROJECT IMPLEMENTATION:  MARLI ACOSTA - DE FIESTA DM A - ENGINEERING & CONSTRUCTION DEPARTMENT OIC - TECHNICAL SERVICES GROUP	APPROVED FOR PROJECT IMPLEMENTATION:  LEONARDO REY D. VASQUEZ GENERAL MANAGER	SHEET NO. <p style="text-align: center;">9</p>
	REVISIONS																															
REV.	DATE	BY	DESCRIPTION																													
SHEET CONTENT: AS INDICATED																																

 


 
 

 


FRONT ELEVATION



SCALE: 1:100M.

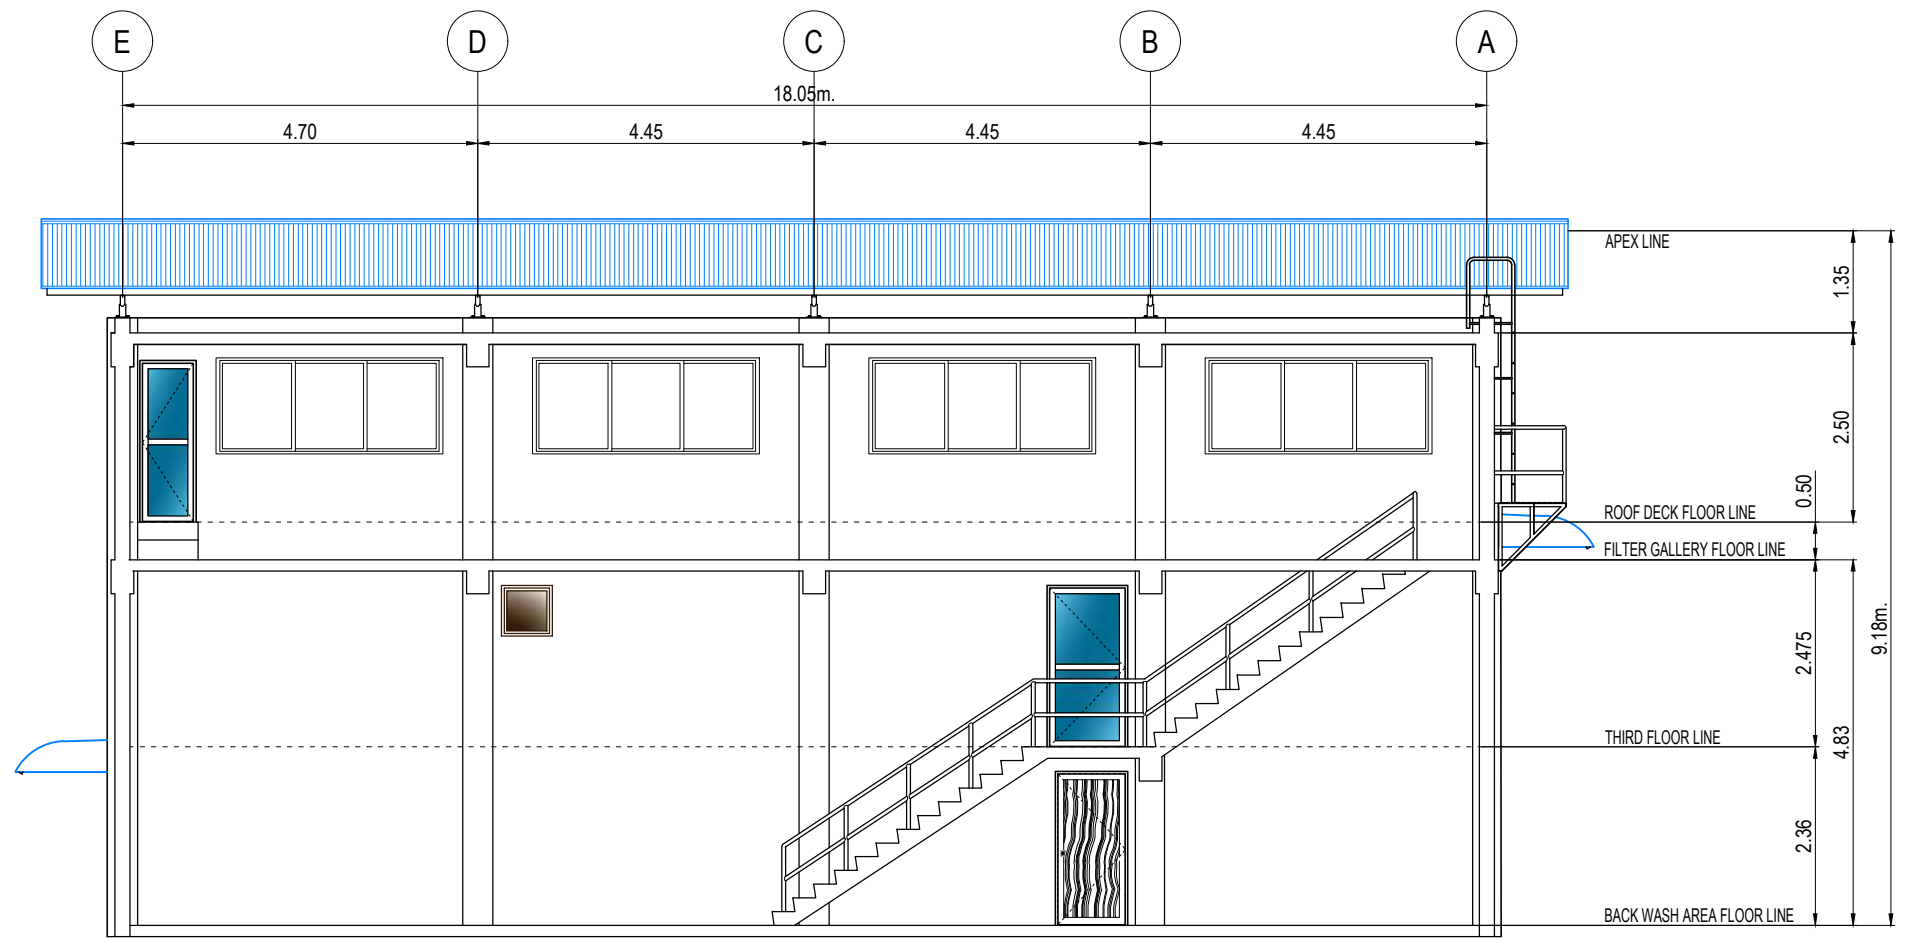






	<table border="1"> <thead> <tr> <th colspan="5">REVISIONS</th> </tr> <tr> <th>REV.</th> <th>DATE</th> <th>BY</th> <th colspan="2">DESCRIPTION</th> </tr> </thead> <tbody> <tr> <td> </td> <td> </td> <td> </td> <td colspan="2"> </td> </tr> <tr> <td> </td> <td> </td> <td> </td> <td colspan="2"> </td> </tr> </tbody> </table>				REVISIONS					REV.	DATE	BY	DESCRIPTION												PROJECT: PROPOSED LABORATORY RENOVATION, ZCWD WATER TREATMENT PLANT, ZAMBOANGA CITY	DRAWN BY:  ARTHUR A. REYES PRINCIPAL DRAFTSMAN B - DESIGN DIVISION	PREPARED BY:  BUNNY L. DAMPIOS SENIOR ENGINEER A - DESIGN DIVISION	CHECKED & REVIEWED BY:  REX D. SALE, JR. SUPERVISING ENGINEER A - DESIGN DIVISION	REVIEWED AND SUBMITTED BY:  EDITO M. BAUTISTA, JR. OIC - DESIGN DIVISION	RECOMMENDING PROJECT IMPLEMENTATION:  MARLI ACOSTA - DE FIESTA DM A - ENGINEERING & CONSTRUCTION DEPARTMENT OIC - TECHNICAL SERVICES GROUP	APPROVED FOR PROJECT IMPLEMENTATION:  LEONARDO REY D. VASQUEZ GENERAL MANAGER	SHEET NO. 10
	REVISIONS																															
REV.	DATE	BY	DESCRIPTION																													
SHEET CONTENT: AS INDICATED																																

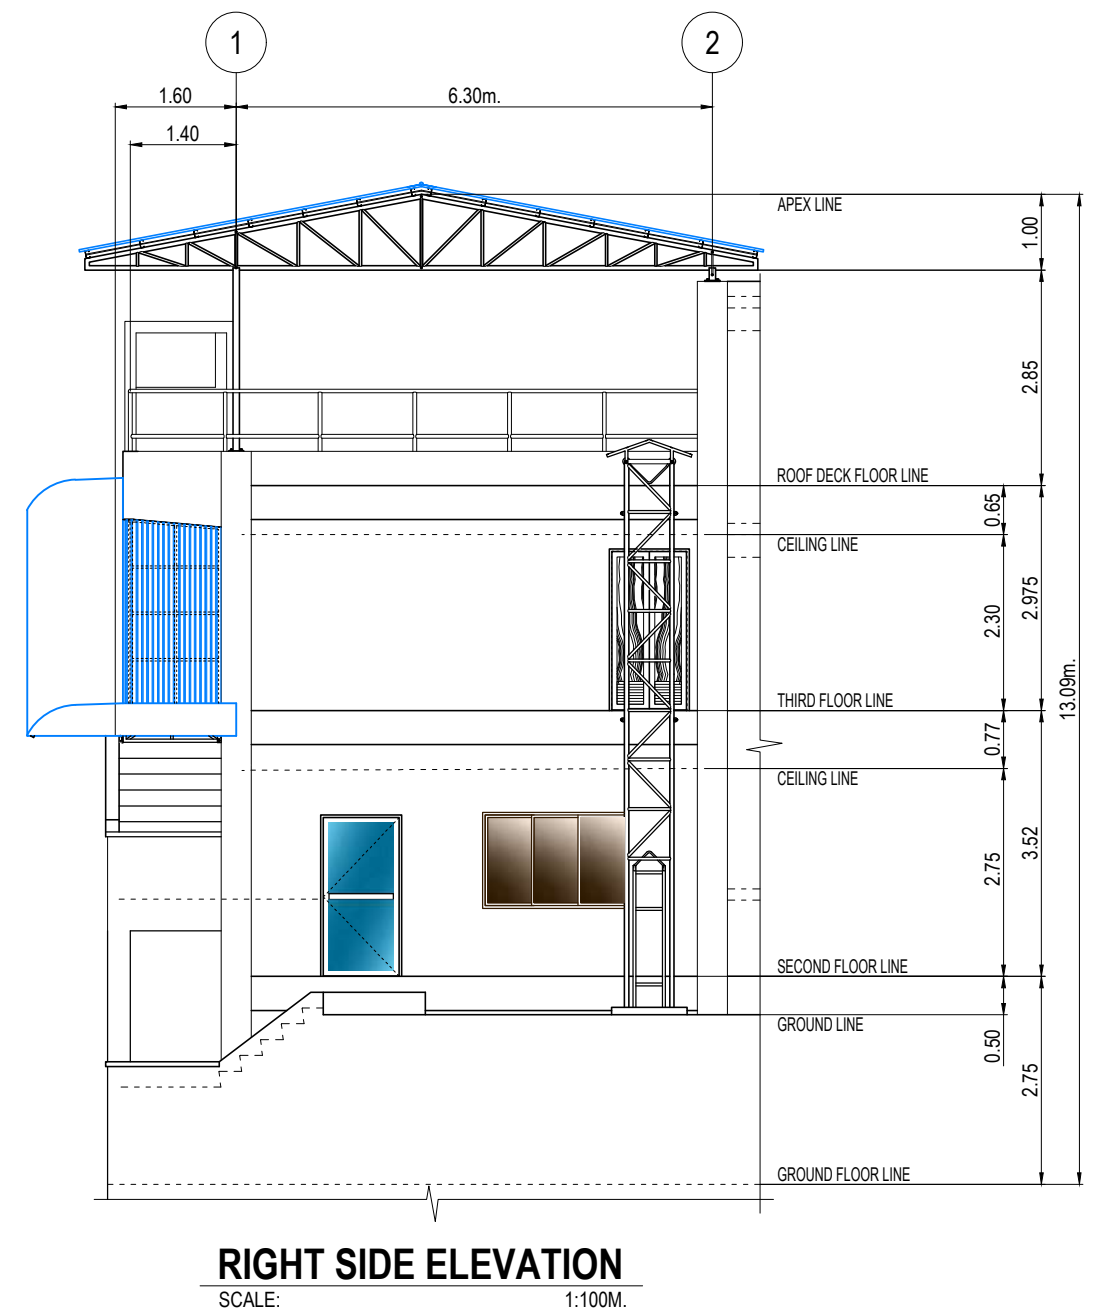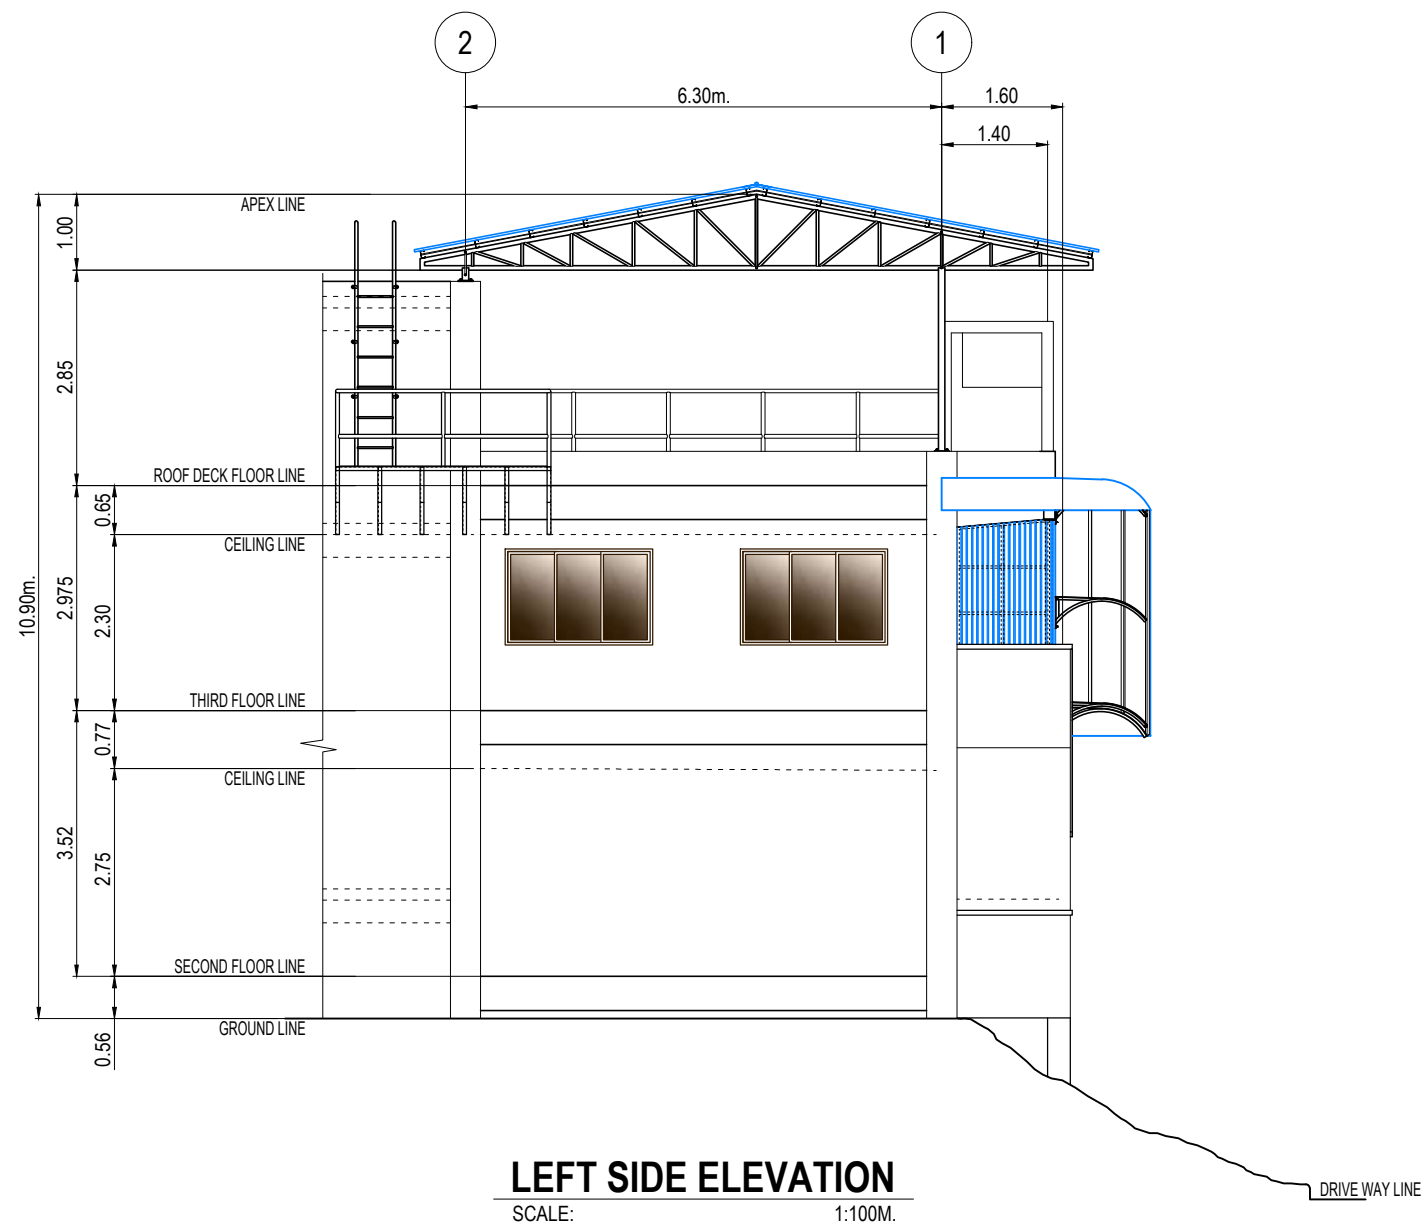


REAR ELEVATION
SCALE: 1:100M.


	<table border="1"> <thead> <tr> <th colspan="4">REVISIONS</th> </tr> <tr> <th>REV.</th> <th>DATE</th> <th>BY</th> <th>DESCRIPTION</th> </tr> </thead> <tbody> <tr><td> </td><td> </td><td> </td><td> </td></tr> <tr><td> </td><td> </td><td> </td><td> </td></tr> <tr><td> </td><td> </td><td> </td><td> </td></tr> </tbody> </table>				REVISIONS				REV.	DATE	BY	DESCRIPTION													PROJECT: PROPOSED LABORATORY RENOVATION, ZCWD WATER TREATMENT PLANT, ZAMBOANGA CITY	DRAWN BY:  ARTHUR A. REYES PRINCIPAL DRAFTSMAN B - DESIGN DIVISION	PREPARED BY:  BUNNY L. DAMPIOS SENIOR ENGINEER A - DESIGN DIVISION	CHECKED & REVIEWED BY:  REX D. SALE, JR. SUPERVISING ENGINEER A - DESIGN DIVISION	REVIEWED AND SUBMITTED BY:  EDITO M. BAUTISTA, JR. OIC - DESIGN DIVISION	RECOMMENDING PROJECT IMPLEMENTATION:  MARLI ACOSTA - DE FIESTA DM A - ENGINEERING & CONSTRUCTION DEPARTMENT OIC - TECHNICAL SERVICES GROUP	APPROVED FOR PROJECT IMPLEMENTATION:  LEONARDO REY D. VASQUEZ GENERAL MANAGER	SHEET NO. 11
	REVISIONS																															
REV.	DATE	BY	DESCRIPTION																													
SHEET CONTENT: AS INDICATED																																

 


	<table border="1"> <thead> <tr> <th colspan="5">REVISIONS</th> </tr> <tr> <th>REV.</th> <th>DATE</th> <th>BY</th> <th colspan="2">DESCRIPTION</th> </tr> </thead> <tbody> <tr> <td> </td> <td> </td> <td> </td> <td colspan="2"> </td> </tr> <tr> <td> </td> <td> </td> <td> </td> <td colspan="2"> </td> </tr> </tbody> </table>				REVISIONS					REV.	DATE	BY	DESCRIPTION												PROJECT: PROPOSED LABORATORY RENOVATION, ZCWD WATER TREATMENT PLANT, ZAMBOANGA CITY	DRAWN BY:  ARTHUR A. REYES PRINCIPAL DRAFTSMAN B - DESIGN DIVISION	PREPARED BY:  BUNNY L. DAMPIOS SENIOR ENGINEER A - DESIGN DIVISION	CHECKED & REVIEWED BY:  REX D. SALE, JR. SUPERVISING ENGINEER A - DESIGN DIVISION	REVIEWED AND SUBMITTED BY:  EDITO M. BAUTISTA, JR. OIC - DESIGN DIVISION	RECOMMENDING PROJECT IMPLEMENTATION:  MARLI ACOSTA - DE FIESTA DM A - ENGINEERING & CONSTRUCTION DEPARTMENT OIC - TECHNICAL SERVICES GROUP	APPROVED FOR PROJECT IMPLEMENTATION:  LEONARDO REY D. VASQUEZ GENERAL MANAGER	SHEET NO. 12
	REVISIONS																															
REV.	DATE	BY	DESCRIPTION																													
SHEET CONTENT: AS INDICATED																																

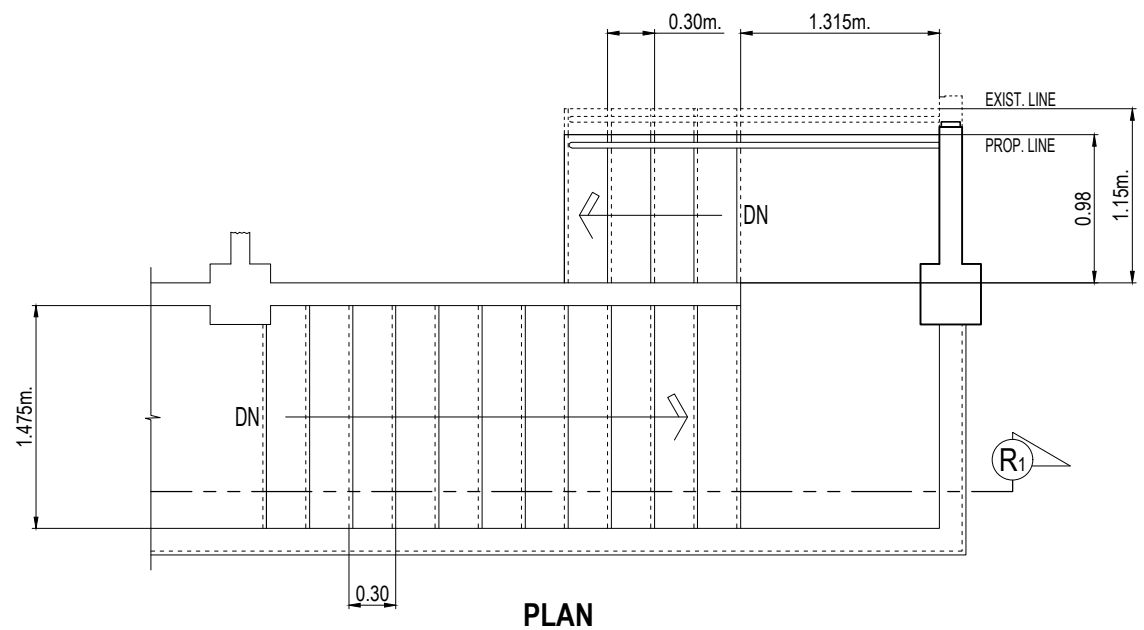

PLAN

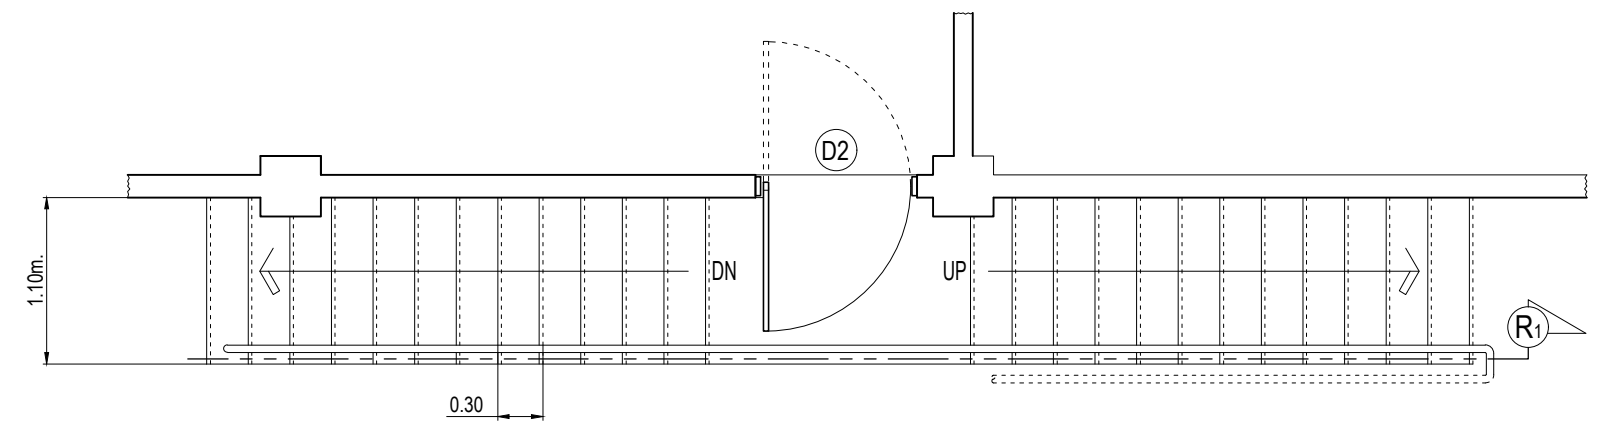


PLAN

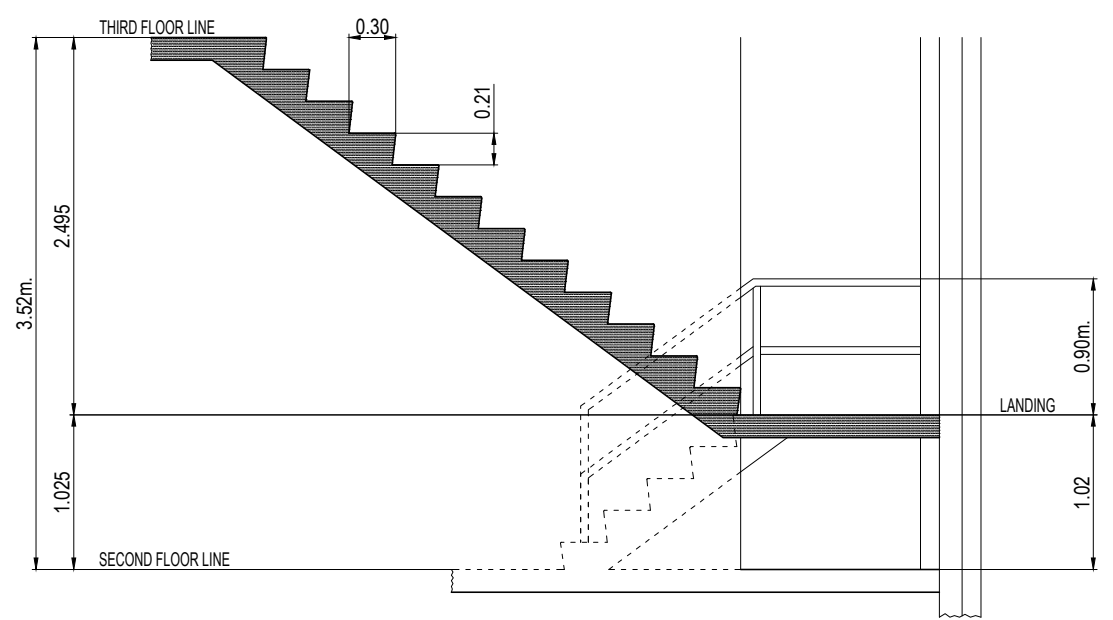




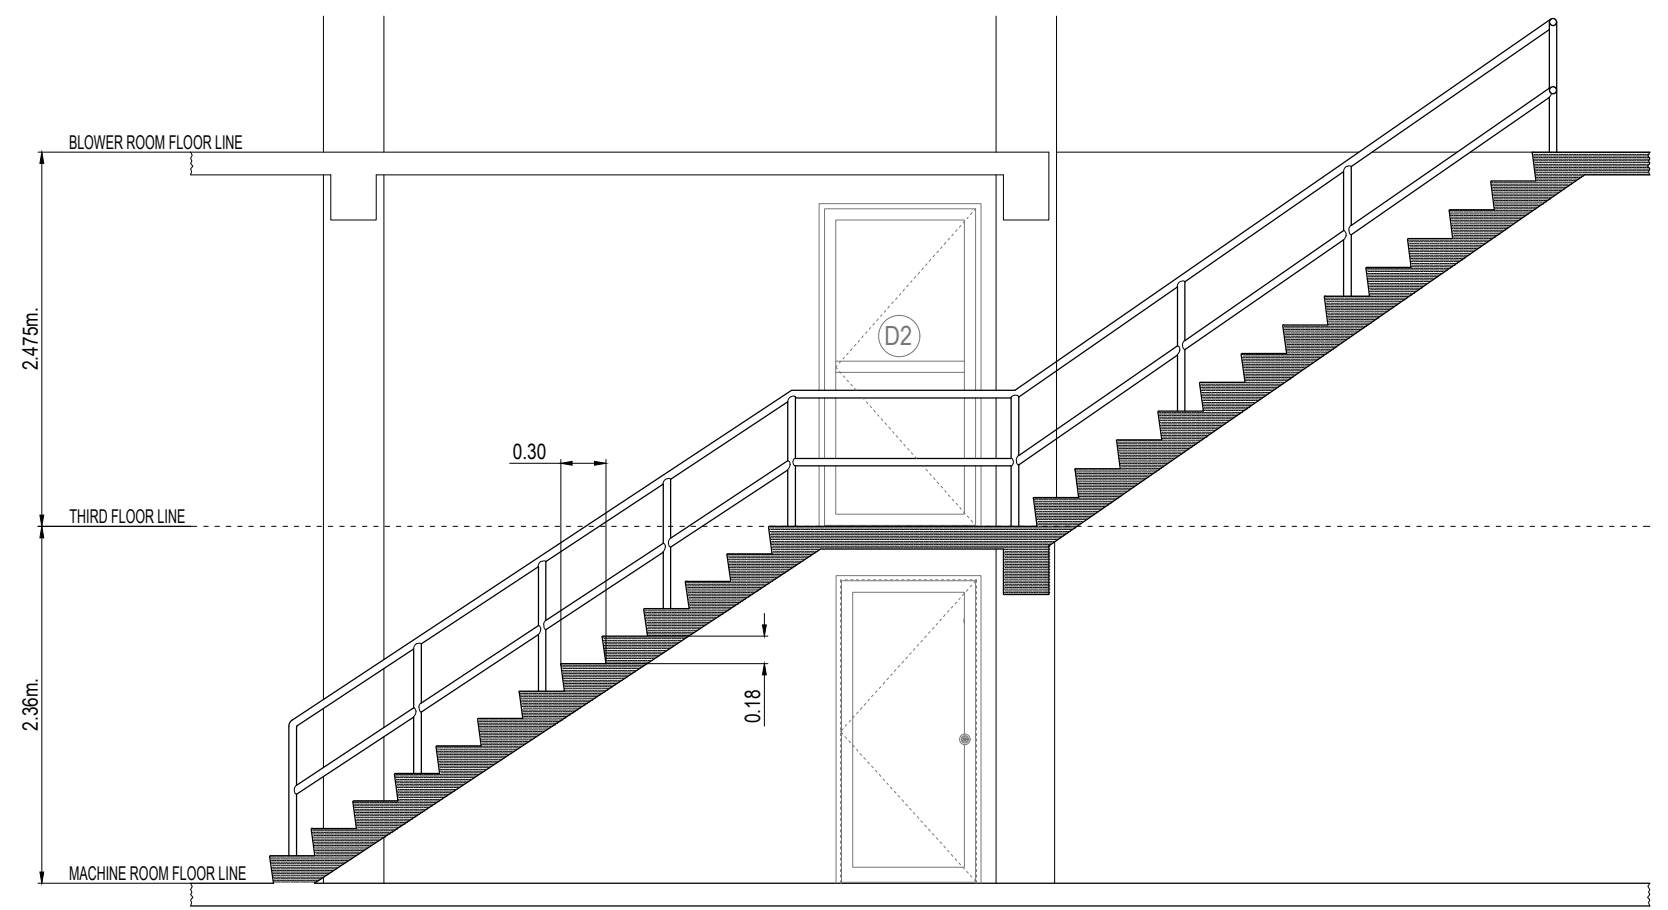



FRONT ELEVATION THRU R₁


DETAIL OF STAIR (R1)
SCALE: 1:50M.



REAR ELEVATION THRU R₂

  
DETAIL OF STAIR (R2)
SCALE: 1:50M.

	<table border="1"> <thead> <tr> <th colspan="5">REVISIONS</th> </tr> <tr> <th>REV.</th> <th>DATE</th> <th>BY</th> <th colspan="2">DESCRIPTION</th> </tr> </thead> <tbody> <tr> <td> </td> <td> </td> <td> </td> <td colspan="2"> </td> </tr> <tr> <td> </td> <td> </td> <td> </td> <td colspan="2"> </td> </tr> </tbody> </table>				REVISIONS					REV.	DATE	BY	DESCRIPTION												PROJECT: PROPOSED LABORATORY RENOVATION, ZCWD WATER TREATMENT PLANT, ZAMBOANGA CITY	DRAWN BY:  ARTHUR A. REYES PRINCIPAL DRAFTSMAN B - DESIGN DIVISION	PREPARED BY:  BUNNY L. DAMPIOS SENIOR ENGINEER A - DESIGN DIVISION	CHECKED & REVIEWED BY:  REX D. SALE, JR. SUPERVISING ENGINEER A - DESIGN DIVISION	REVIEWED AND SUBMITTED BY:  EDITO M. BAUTISTA, JR. OIC - DESIGN DIVISION	RECOMMENDING PROJECT IMPLEMENTATION:  MARLI ACOSTA - DE FIESTA DM A - ENGINEERING & CONSTRUCTION DEPARTMENT OIC - TECHNICAL SERVICES GROUP	APPROVED FOR PROJECT IMPLEMENTATION:  LEONARDO REY D. VASQUEZ GENERAL MANAGER	SHEET NO. 13
	REVISIONS																															
REV.	DATE	BY	DESCRIPTION																													
SHEET CONTENT: AS INDICATED		Digitally signed by Acosta-De Fiesta Marli Patagoc Date: 2021.06.04 10:18:59 +08'00'																														

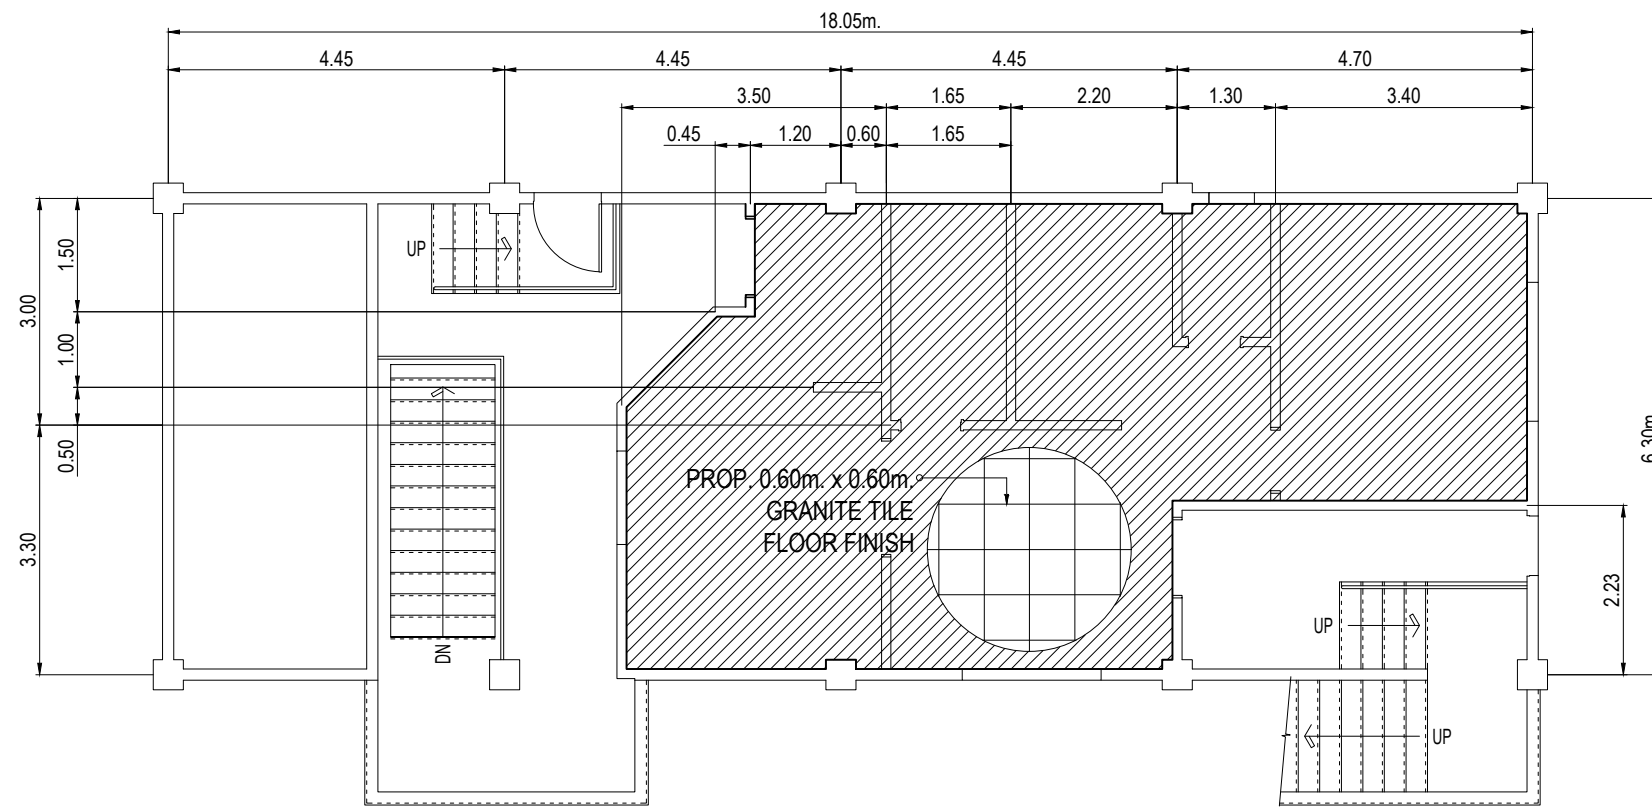

SECOND FLOOR PLAN

SCALE: 1:100M.

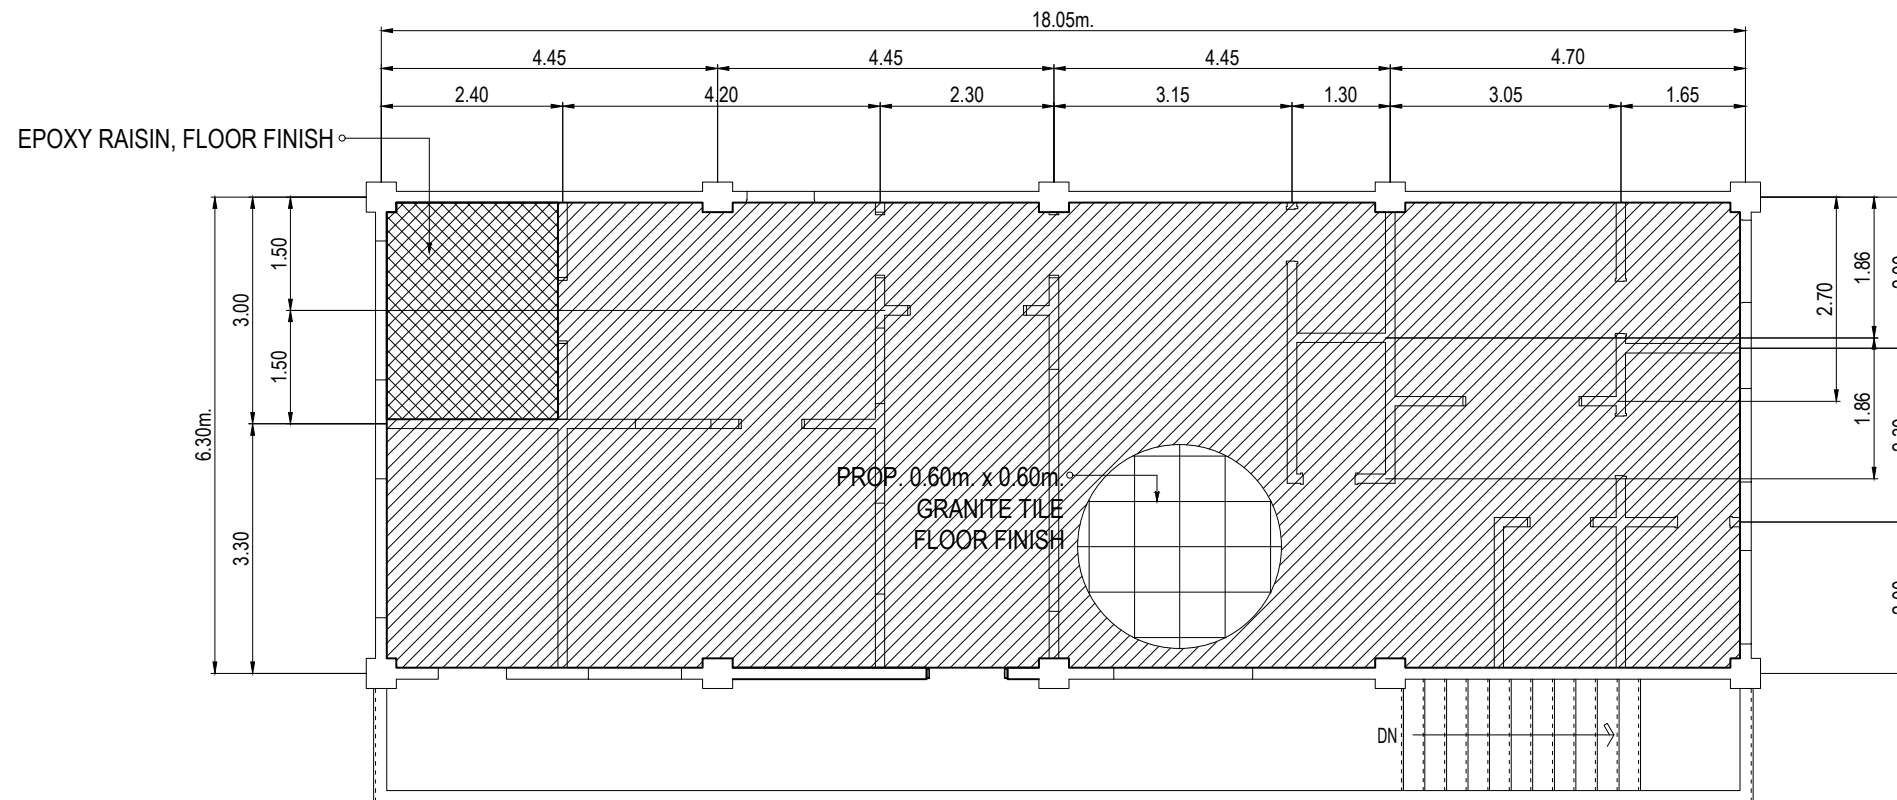


THIRD FLOOR PLAN

SCALE: 1:100M.

REVISIONS				PROJECT:	DRAWN BY:	PREPARED BY:	CHECKED & REVIEWED BY:	REVIEWED AND SUBMITTED BY:	RECOMMENDING PROJECT IMPLEMENTATION:	APPROVED FOR PROJECT IMPLEMENTATION:	SHEET NO.
REV.	DATE	BY	DESCRIPTION								
				PROPOSED LABORATORY RENOVATION, ZCWD WATER TREATMENT PLANT, ZAMBOANGA CITY	 ARTHUR A. REYES PRINCIPAL DRAFTSMAN B - DESIGN DIVISION	 BUNNY L. DAMPIOS SENIOR ENGINEER A - DESIGN DIVISION	 REX D. SALE, JR. SUPERVISING ENGINEER A - DESIGN DIVISION	 EDITO M. BAUTISTA, JR. OIC - DESIGN DIVISION	 MARLI ACOSTA - DE FIESTA DM A - ENGINEERING & CONSTRUCTION DEPARTMENT OIC - TECHNICAL SERVICES GROUP	LEONARDO REY D. VASQUEZ GENERAL MANAGER	14




Digitally signed by Acosta-De Fiesta Marli Patagoc
Date: 2021.06.04 10:19:31 +08'00'

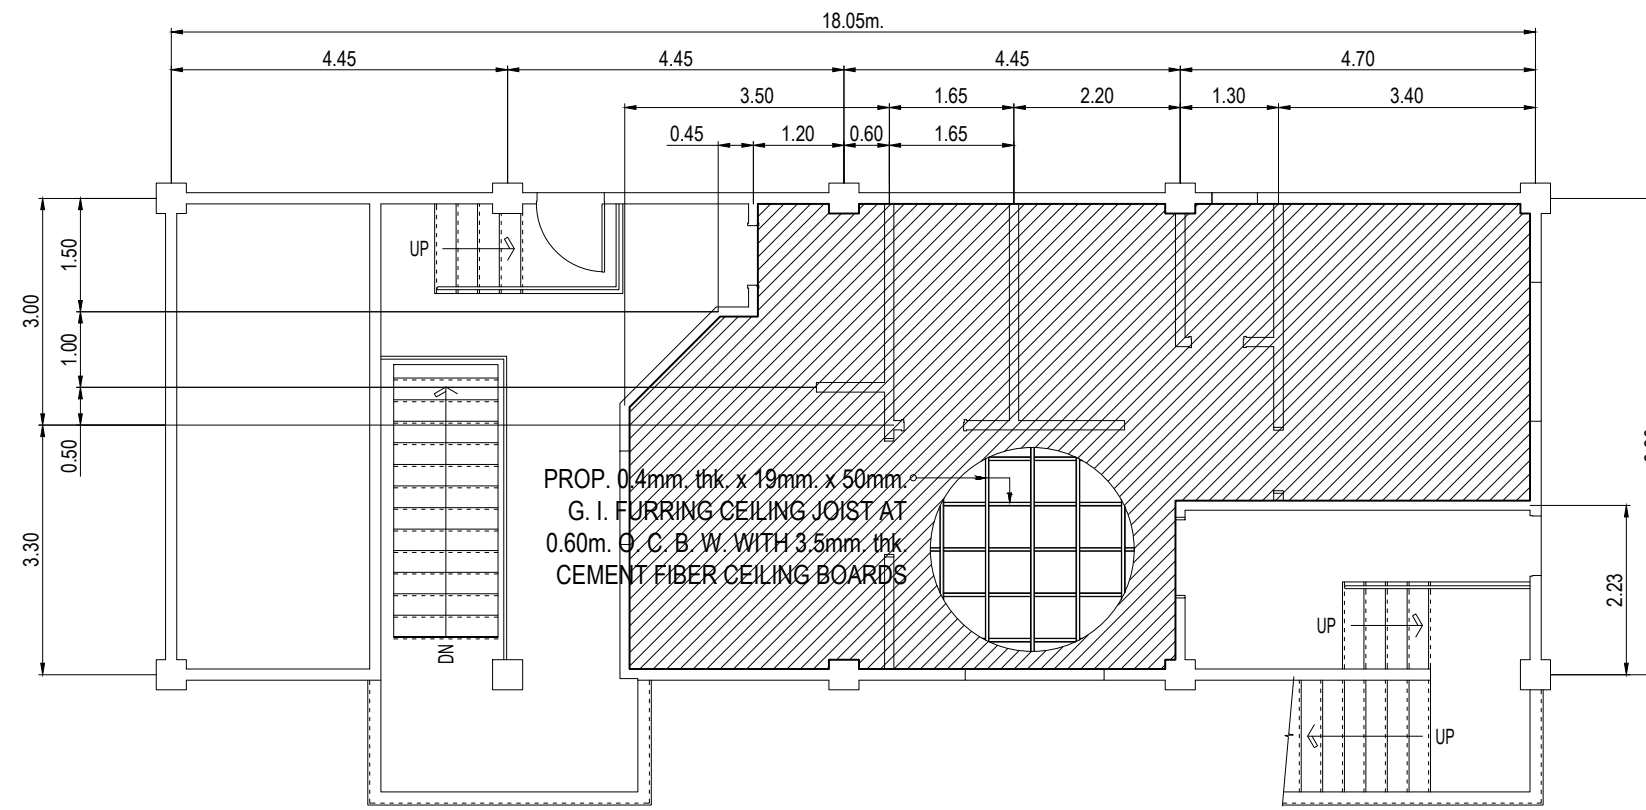





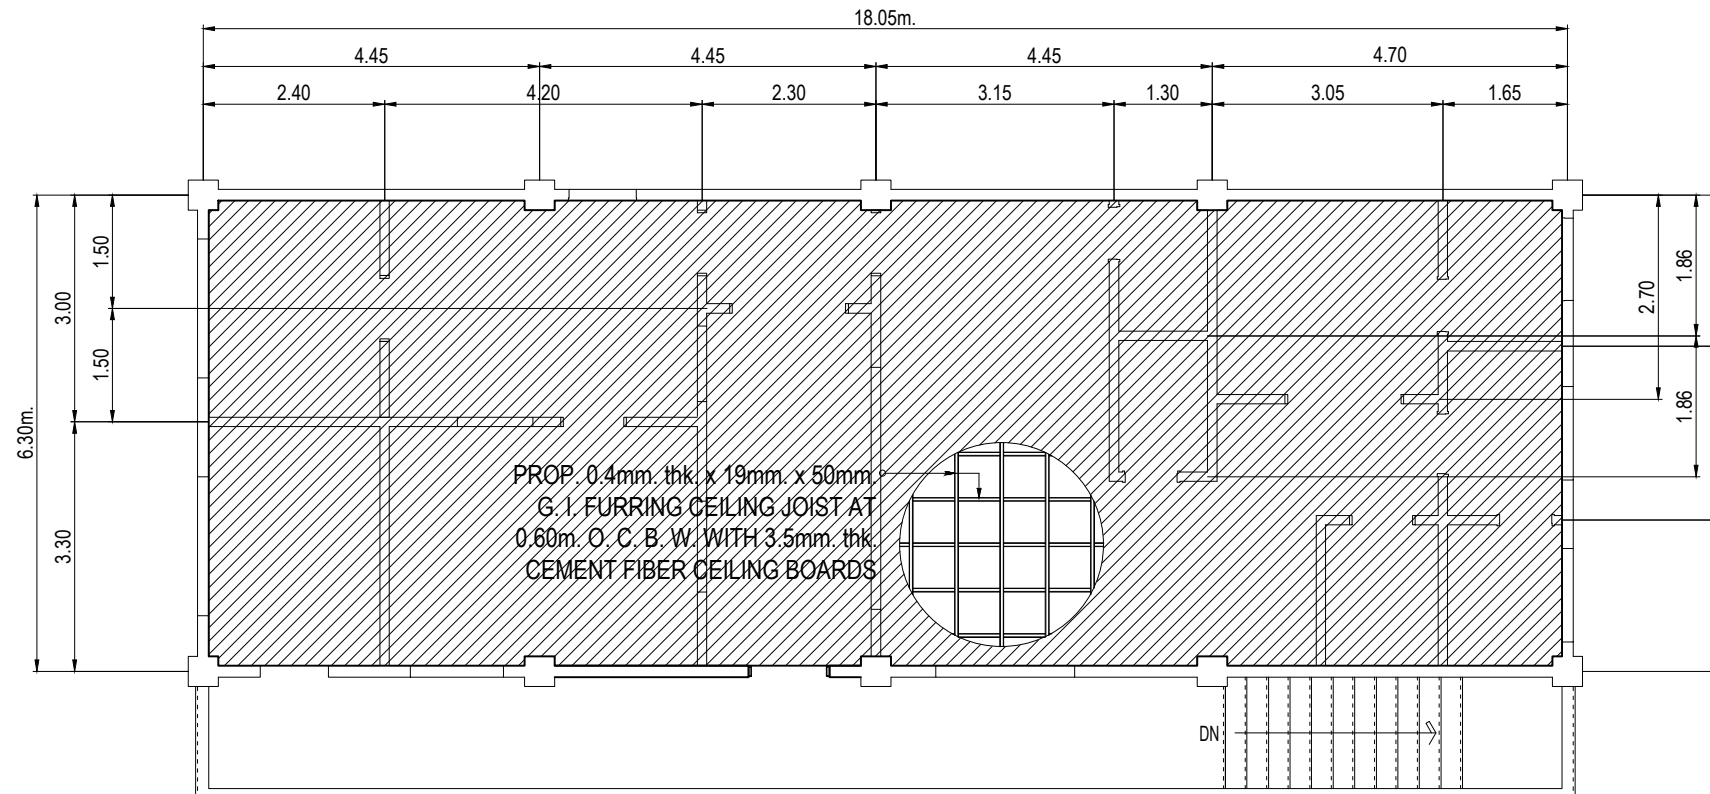


SECOND FLOOR REFLECTED CEILING PLAN


SCALE: 1:100M.



THIRD FLOOR REFLECTED CEILING PLAN

SCALE: 1:100M.

 	<table border="1"> <thead> <tr> <th colspan="5">REVISIONS</th> </tr> <tr> <th>REV.</th> <th>DATE</th> <th>BY</th> <th colspan="2">DESCRIPTION</th> </tr> </thead> <tbody> <tr> <td> </td> <td> </td> <td> </td> <td colspan="2"> </td> </tr> <tr> <td> </td> <td> </td> <td> </td> <td colspan="2"> </td> </tr> </tbody> </table>				REVISIONS					REV.	DATE	BY	DESCRIPTION												PROJECT: PROPOSED LABORATORY RENOVATION, ZCWD WATER TREATMENT PLANT, ZAMBOANGA CITY	DRAWN BY:  ARTHUR A. REYES PRINCIPAL DRAFTSMAN B - DESIGN DIVISION	PREPARED BY:  BUNNY L. DAMPIOS SENIOR ENGINEER A - DESIGN DIVISION	CHECKED & REVIEWED BY:  REX D. SALE, JR. SUPERVISING ENGINEER A - DESIGN DIVISION	REVIEWED AND SUBMITTED BY:  EDITO M. BAUTISTA, JR. OIC - DESIGN DIVISION	RECOMMENDING PROJECT IMPLEMENTATION:  MARLI ACOSTA - DE FIESTA DM A - ENGINEERING & CONSTRUCTION DEPARTMENT OIC - TECHNICAL SERVICES GROUP	APPROVED FOR PROJECT IMPLEMENTATION:  LEONARDO REY D. VASQUEZ GENERAL MANAGER	SHEET NO. 15
	REVISIONS																															
REV.	DATE	BY	DESCRIPTION																													
SHEET CONTENT: AS INDICATED		Digitally signed by Acosta-De Fiesta Marli Paragoc Date: 2021.06.04 10:20:03 +08'00'																														

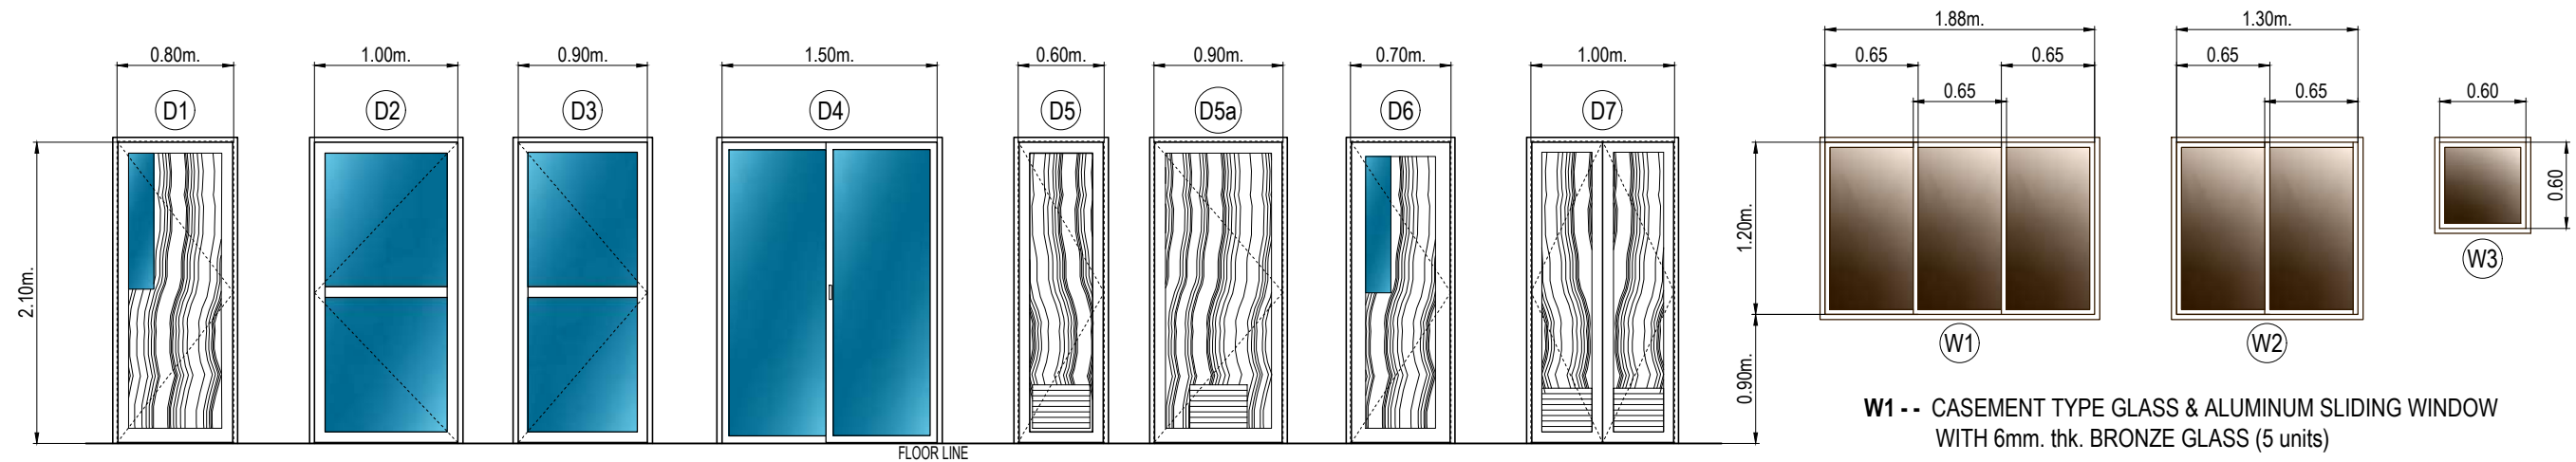

D1 -- FLUSH TYPE DOOR, 6mm. thk. CLEAR GLASS SIDE VISION WITH JAMBS AND HEADER (2 units)

D2 -- 6mm. thk. CLEAR GLASS CASEMENT TYPE SWING DOOR WITH HANDLE ON BOTH SIDES (5 units)

D3 -- 6mm. thk. CLEAR GLASS CASEMENT TYPE SWING DOOR WITH HANDLE ON BOTH SIDES (6 units)

D4 -- 6mm. thk. CLEAR GLASS CASEMENT TYPE SLIDING DOOR (3 units)

D5 -- FLUSH TYPE DOOR, LOUVERS WITH JAMBS & HEADER (2 units)

D5a - FLUSH TYPE DOOR, LOUVERS WITH JAMB & HEADER (1 unit)

D6 -- FLUSH TYPE DOOR, 6mm. thk. CLEAR GLASS SIDE VISION WITH JAMBS AND HEADER (2 units)


D7 -- FLUSH DOOR CASEMENT TYPE, LOUVERS WITH JAMBS AND HEADER (1 unit)

W1 -- CASEMENT TYPE GLASS & ALUMINUM SLIDING WINDOW WITH 6mm. thk. BRONZE GLASS (5 units)


W2 -- CASEMENT TYPE GLASS & ALUMINUM SLIDING WINDOW WITH 6mm. thk. BRONZE GLASS (4 units)

W3 -- AWNING TYPE GLASS & ALUMINUM WINDOW WITH 6mm. thk. BRONZE GLASS (2 units)

SPECS: FIRE EXIT SIGNAGE LED SHALL BE COLORED GREEN WITH A MINIMUM SIZE OF 120mm. x 340mm.

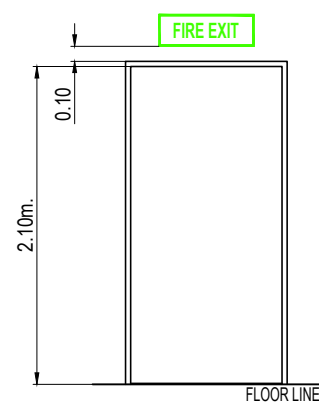


DETAIL OF FIRE EXIT SIGNAGE

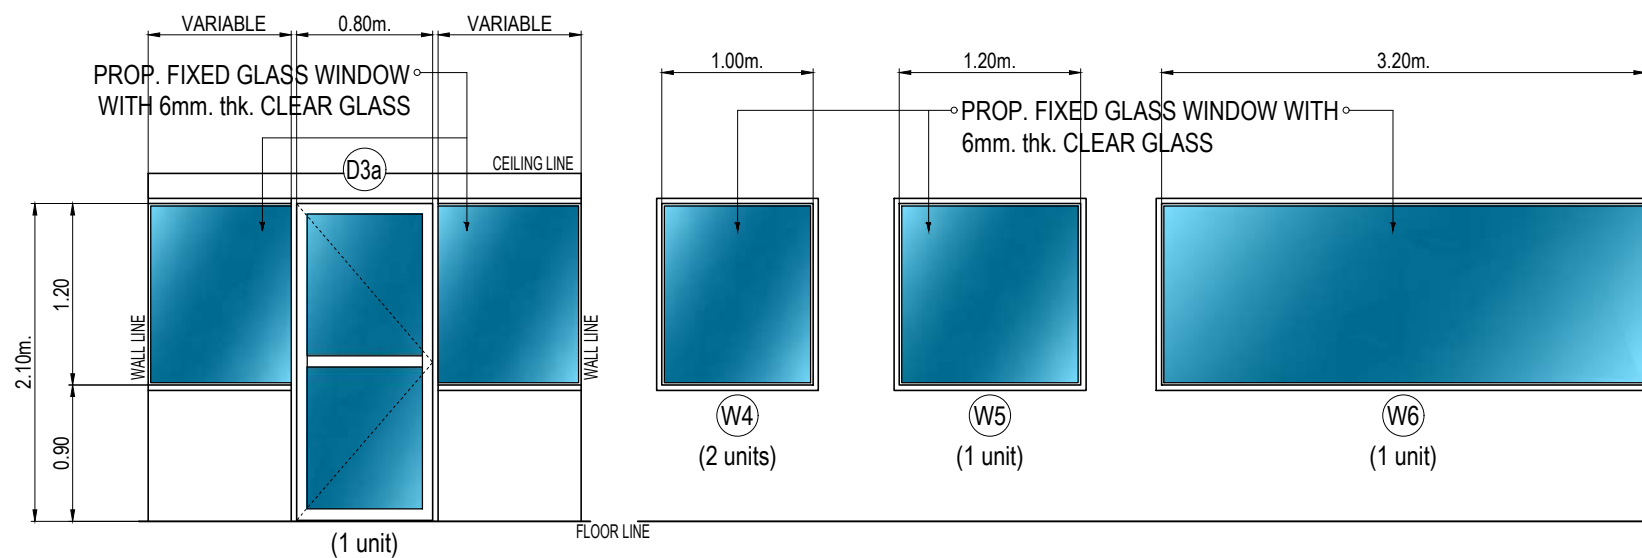


SCHEDULE OF DOORS AND WINDOWS

SCALE: 1:50M.

REV.	DATE	BY	REVISIONS		PROJECT:	DRAWN BY:	PREPARED BY:	CHECKED & REVIEWED BY:	REVIEWED AND SUBMITTED BY:	RECOMMENDING PROJECT IMPLEMENTATION:	APPROVED FOR PROJECT IMPLEMENTATION:	SHEET NO.
			DESCRIPTION	AS INDICATED								
					PROPOSED LABORATORY RENOVATION, ZCWD WATER TREATMENT PLANT, ZAMBOANGA CITY	ARTHUR A. REYES PRINCIPAL DRAFTSMAN B - DESIGN DIVISION	BUNNY L. DAMPIOS SENIOR ENGINEER A - DESIGN DIVISION	REX D. SALE, JR. SUPERVISING ENGINEER A - DESIGN DIVISION	EDITO M. BAUTISTA, JR. OIC - DESIGN DIVISION	MARLI ACOSTA - DE FIESTA DM A - ENGINEERING & CONSTRUCTION DEPARTMENT OIC - TECHNICAL SERVICES GROUP	LEONARDO REY D. VASQUEZ GENERAL MANAGER	16

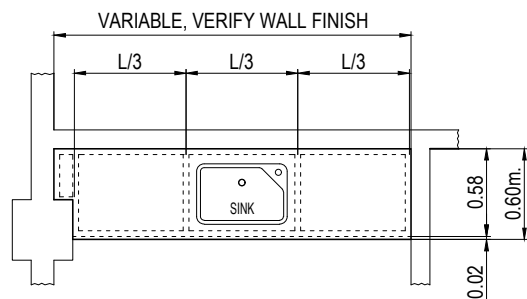


PLAN

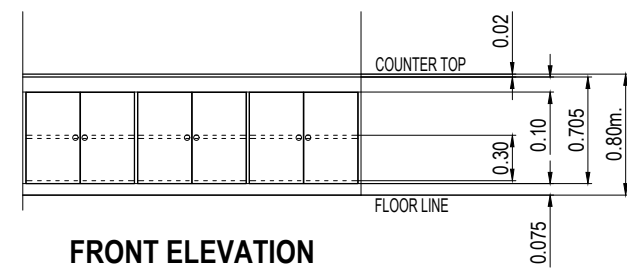

FRONT ELEVATION

DETAIL OF COUNTER 1

SCALE: 1:50M.

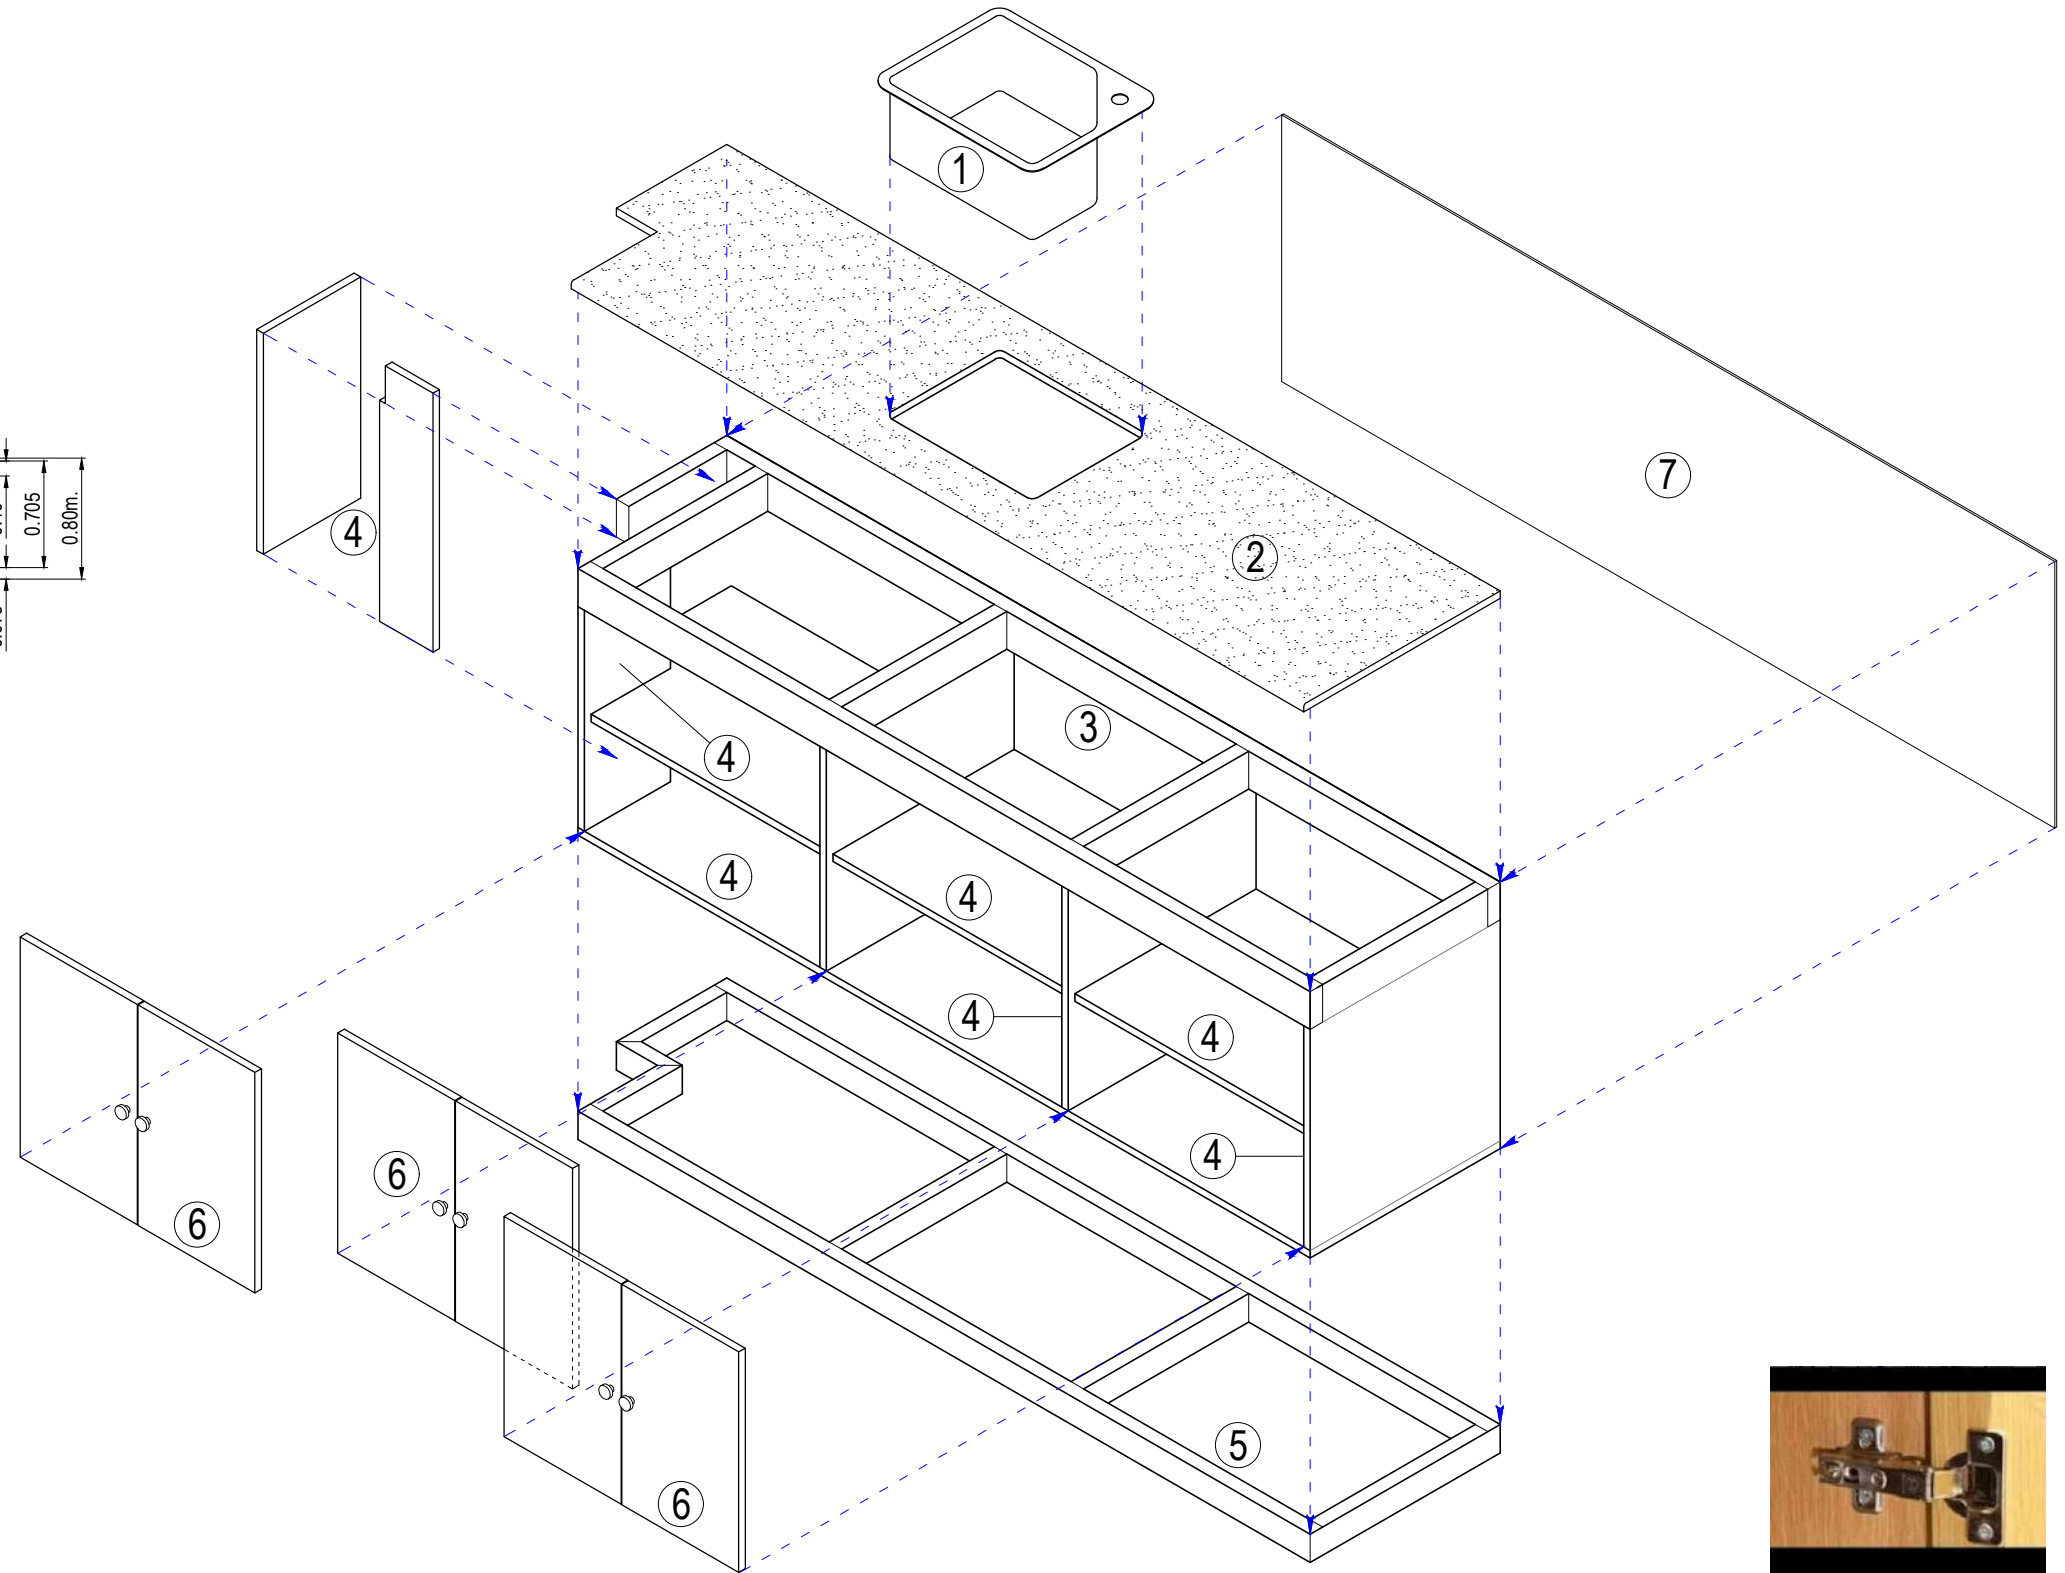

EXPLODED VIEW


LEGEND:

- ① STAINLESS STEEL KITCHEN SINK
- ② 20mm. thk. GRANITE COUNTER TOP
- ③ 38mm. thk. x 100mm. HARD WOOD TOP FRAME
- ④ 20mm. thk. MARINE PLYWOOD
- ⑤ 38mm. thk. x 75mm. HARD WOOD BASE FRAME
- ⑥ 20mm. thk. MARINE PLYWOOD CABINET DOORS, PROVIDE CONCEALED HINGES (2pcs./door), MAGNETIC CATCHES AND PULLS
- ⑦ 6mm. thk. MARINE PLYWOOD BACK BOARD



TYPICAL DETAIL OF CONCEALED HINGES


	<p>REVISIONS</p> <table border="1"> <thead> <tr> <th>REV.</th> <th>DATE</th> <th>BY</th> <th>DESCRIPTION</th> </tr> </thead> <tbody> <tr><td> </td><td> </td><td> </td><td> </td></tr> <tr><td> </td><td> </td><td> </td><td> </td></tr> <tr><td> </td><td> </td><td> </td><td> </td></tr> </tbody> </table>				REV.	DATE	BY	DESCRIPTION													<p>PROJECT:</p> <p>PROPOSED LABORATORY RENOVATION, ZCWD WATER TREATMENT PLANT, ZAMBOANGA CITY</p>	<p>DRAWN BY:</p> <p></p> <p>ARTHUR A. REYES PRINCIPAL DRAFTSMAN B - DESIGN DIVISION</p>	<p>PREPARED BY:</p> <p></p> <p>BUNNY L. DAMPIOS SENIOR ENGINEER A - DESIGN DIVISION</p>	<p>CHECKED & REVIEWED BY:</p> <p></p> <p>REX D. SALE, JR. SUPERVISING ENGINEER A - DESIGN DIVISION</p>	<p>REVIEWED AND SUBMITTED BY:</p> <p></p> <p>EDITO M. BAUTISTA, JR. OIC - DESIGN DIVISION</p>	<p>RECOMMENDING PROJECT IMPLEMENTATION:</p> <p></p> <p>MARLI ACOSTA - DE FIESTA DM A - ENGINEERING & CONSTRUCTION DEPARTMENT OIC - TECHNICAL SERVICES GROUP</p>	<p>APPROVED FOR PROJECT IMPLEMENTATION:</p> <p></p> <p>LEONARDO REY D. VASQUEZ GENERAL MANAGER</p>	<p>SHEET CONTENT:</p> <p>AS INDICATED</p>	<p>SHEET NO.</p> <p>17</p>
	REV.	DATE	BY	DESCRIPTION																									
<p>Digitally signed by Acosta-De Fiesta Marli Palagoc Date: 2021.06.04 10:21:43 +08'00'</p>																													

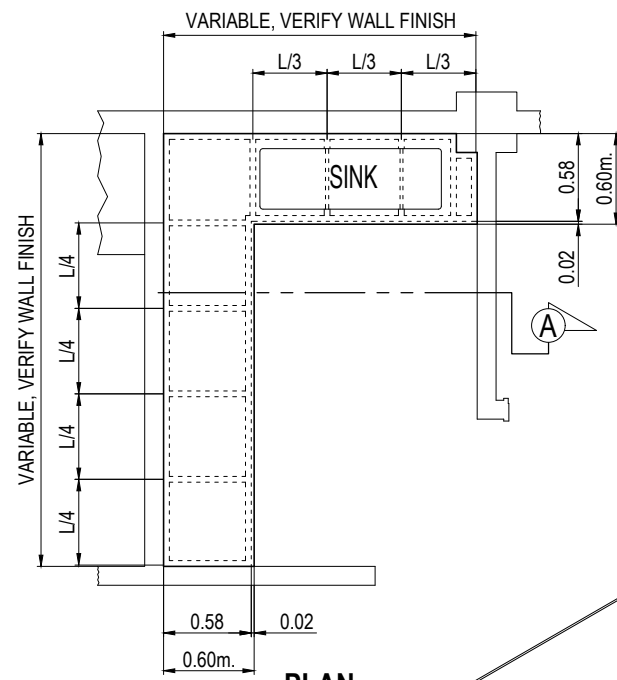


LEGEND:

- ① STAINLESS STEEL KITCHEN SINK
- ② 20mm. thk. GRANITE COUNTER TOP
- ③ 38mm. thk. x 100mm. HARD WOOD TOP FRAME
- ④ 20mm. thk. MARINE PLYWOOD
- ⑤ 38mm. thk. x 75mm. HARD WOOD BASE FRAME
- ⑥ 20mm. thk. MARINE PLYWOOD CABINET DOORS, PROVIDE CONCEALED HINGES (2pcs./door), MAGNETIC CATCHES AND PULLS
- ⑦ 6mm. thk. MARINE PLYWOOD BACK BOARD
- ⑧ 20mm. x 50mm. HARD WOOD (DRAWER AREA)

PLAN

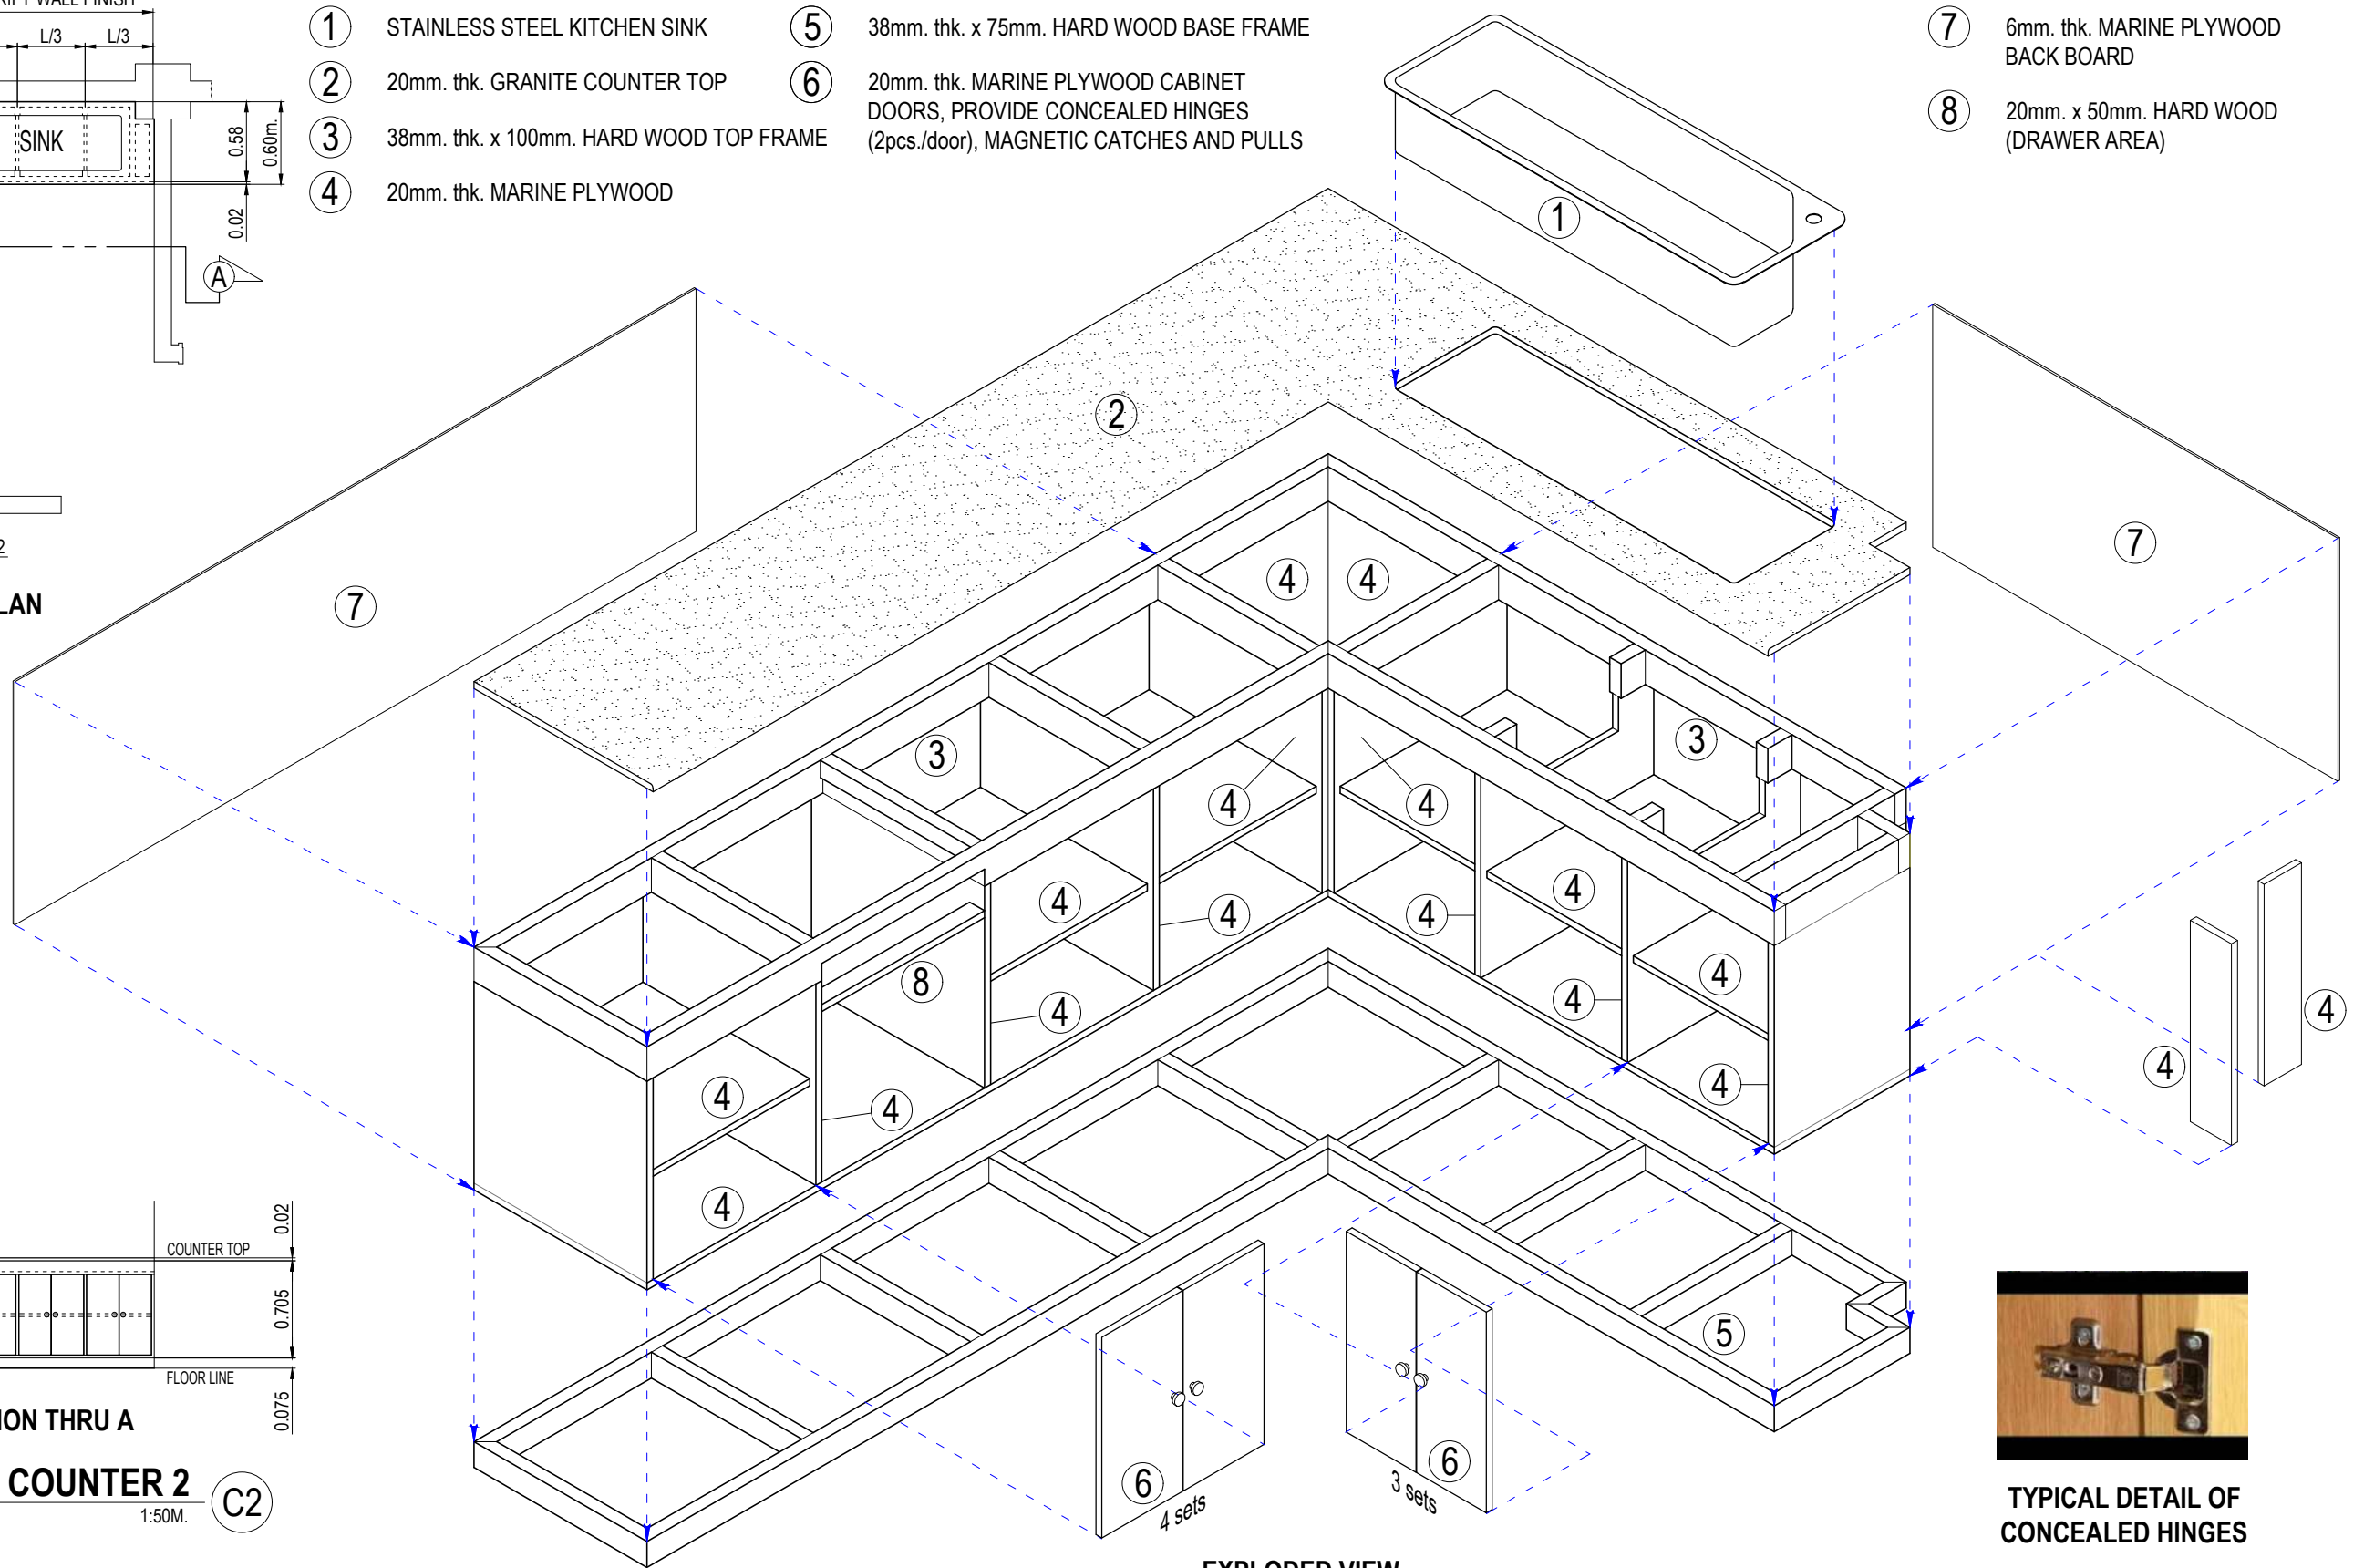

EXPLODED VIEW

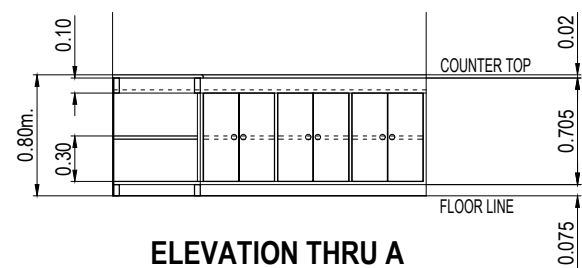


ELEVATION THRU A

DETAIL OF COUNTER 2
SCALE: 1:50M. (C2)




TYPICAL DETAIL OF CONCEALED HINGES

	REVISIONS				PROJECT: PROPOSED LABORATORY RENOVATION, ZCWD WATER TREATMENT PLANT, ZAMBOANGA CITY	DRAWN BY: ARTHUR A. REYES <small>PRINCIPAL DRAFTSMAN B - DESIGN DIVISION</small>	PREPARED BY: BUNNY L. DAMPIOS <small>SENIOR ENGINEER A - DESIGN DIVISION</small>	CHECKED & REVIEWED BY: REX D. SALE, JR. <small>SUPERVISING ENGINEER A - DESIGN DIVISION</small>	REVIEWED AND SUBMITTED BY: EDITO M. BAUTISTA, JR. <small>OIC - DESIGN DIVISION</small>	RECOMMENDING PROJECT IMPLEMENTATION: MARLI ACOSTA - DE FIESTA <small>DM A - ENGINEERING & CONSTRUCTION DEPARTMENT OIC - TECHNICAL SERVICES GROUP</small>	APPROVED FOR PROJECT IMPLEMENTATION: LEONARDO REY D. VASQUEZ <small>GENERAL MANAGER</small>	SHEET NO. 18
	REV.	DATE	BY	DESCRIPTION								

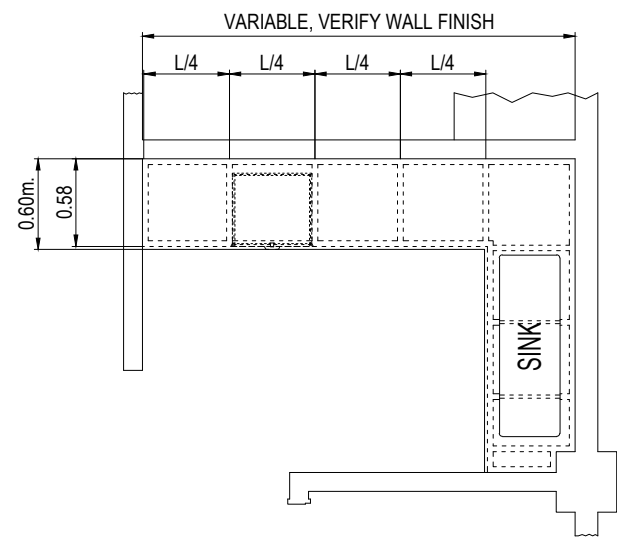


PLAN

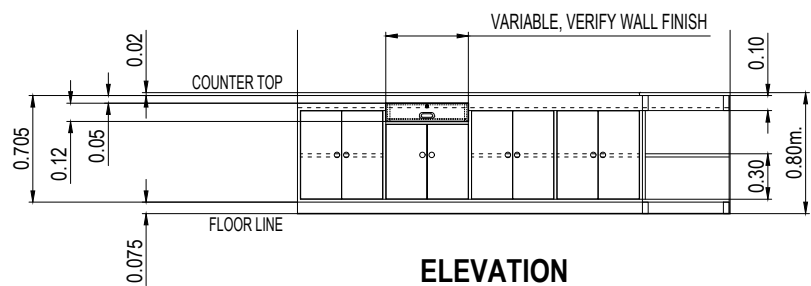


ELEVATION

DETAIL OF COUNTER 2


SCALE: 1:50M.

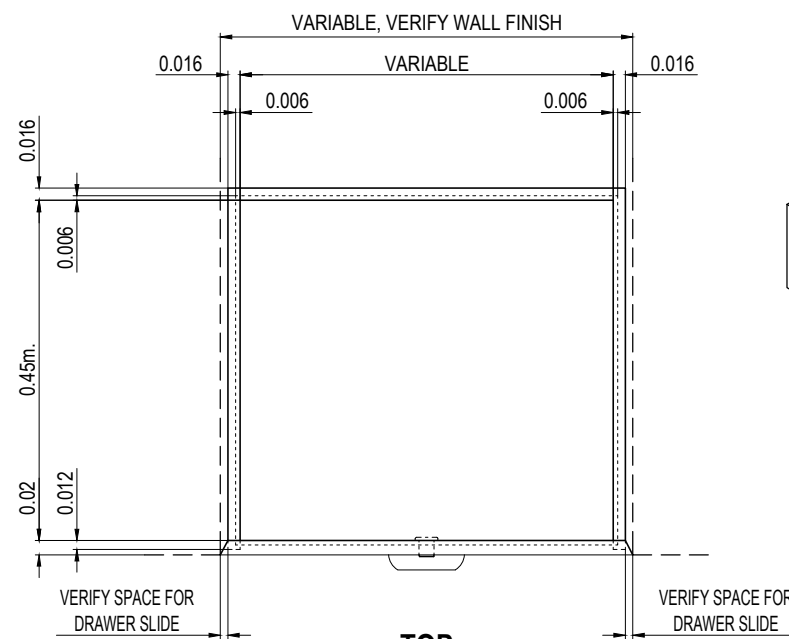


TOP

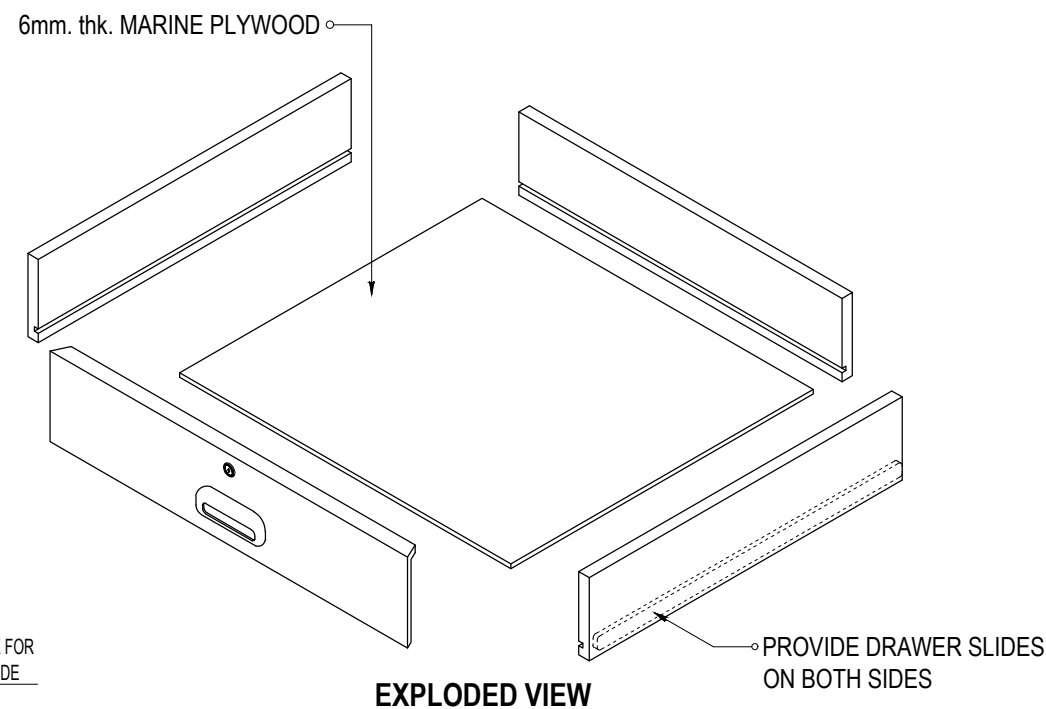

EXPLODED VIEW

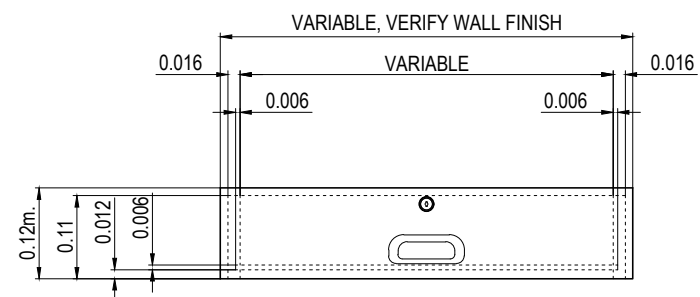

FRONT

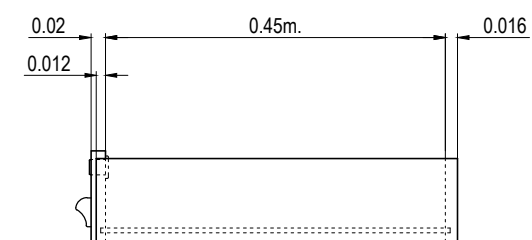


SIDE

NOTE: USE LAUA-AN LUMBER FOR ALL DRAWERS

TYPICAL DETAIL OF DRAWER

SCALE: 1:10M.


	<table border="1"> <thead> <tr> <th colspan="5">REVISIONS</th> </tr> <tr> <th>REV.</th> <th>DATE</th> <th>BY</th> <th colspan="2">DESCRIPTION</th> </tr> </thead> <tbody> <tr> <td> </td> <td> </td> <td> </td> <td colspan="2"> </td> </tr> <tr> <td> </td> <td> </td> <td> </td> <td colspan="2"> </td> </tr> </tbody> </table>				REVISIONS					REV.	DATE	BY	DESCRIPTION												PROJECT: PROPOSED LABORATORY RENOVATION, ZCWD WATER TREATMENT PLANT, ZAMBOANGA CITY	DRAWN BY: ARTHUR A. REYES PRINCIPAL DRAFTSMAN B - DESIGN DIVISION	PREPARED BY: BUNNY L. DAMPIOS SENIOR ENGINEER A - DESIGN DIVISION	CHECKED & REVIEWED BY: REX D. SALE, JR. SUPERVISING ENGINEER A - DESIGN DIVISION	REVIEWED AND SUBMITTED BY: EDITO M. BAUTISTA, JR. OIC - DESIGN DIVISION	RECOMMENDING PROJECT IMPLEMENTATION: MARLI ACOSTA - DE FIESTA DM A - ENGINEERING & CONSTRUCTION DEPARTMENT OIC - TECHNICAL SERVICES GROUP	APPROVED FOR PROJECT IMPLEMENTATION: LEONARDO REY D. VASQUEZ GENERAL MANAGER	SHEET NO. 19
	REVISIONS																															
REV.	DATE	BY	DESCRIPTION																													
SHEET CONTENT: AS INDICATED		Digitally signed by Acosta-De Fiesta Marli Fatagoc Date: 2021.06.04 10:22:51 +08'00'																														

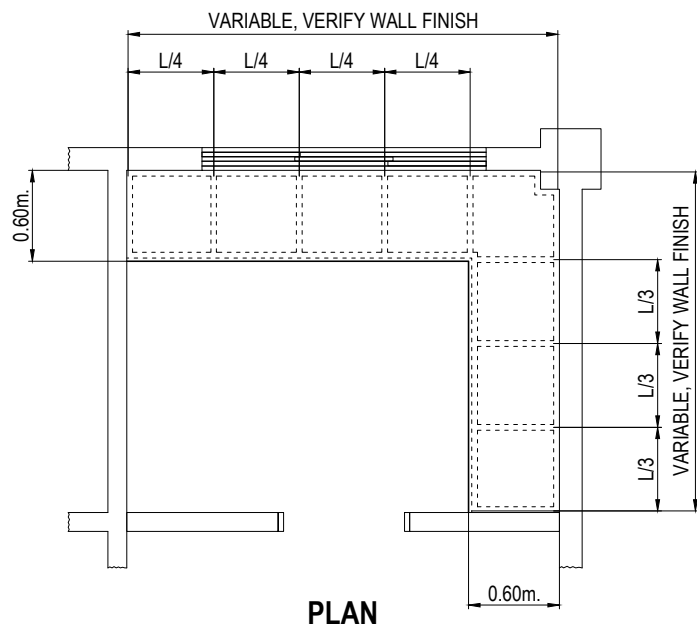


PLAN

LEGEND:

- ① 20mm. thk. STAINLESS COUNTER TOP
- ② 38mm. thk. x 100mm. HARD WOOD TOP FRAME
- ③ 20mm. thk. MARINE PLYWOOD
- ④ 38mm. thk. x 75mm. HARD WOOD BASE FRAME
- ⑤ 20mm. thk. MARINE PLYWOOD CABINET DOORS, PROVIDE CONCEALED HINGES (2pcs./door), MAGNETIC CATCHES AND PULLS
- ⑥ 6mm. thk. MARINE PLYWOOD BACK BOARD
- ⑦ STAINLESS STEEL KITCHEN SINK

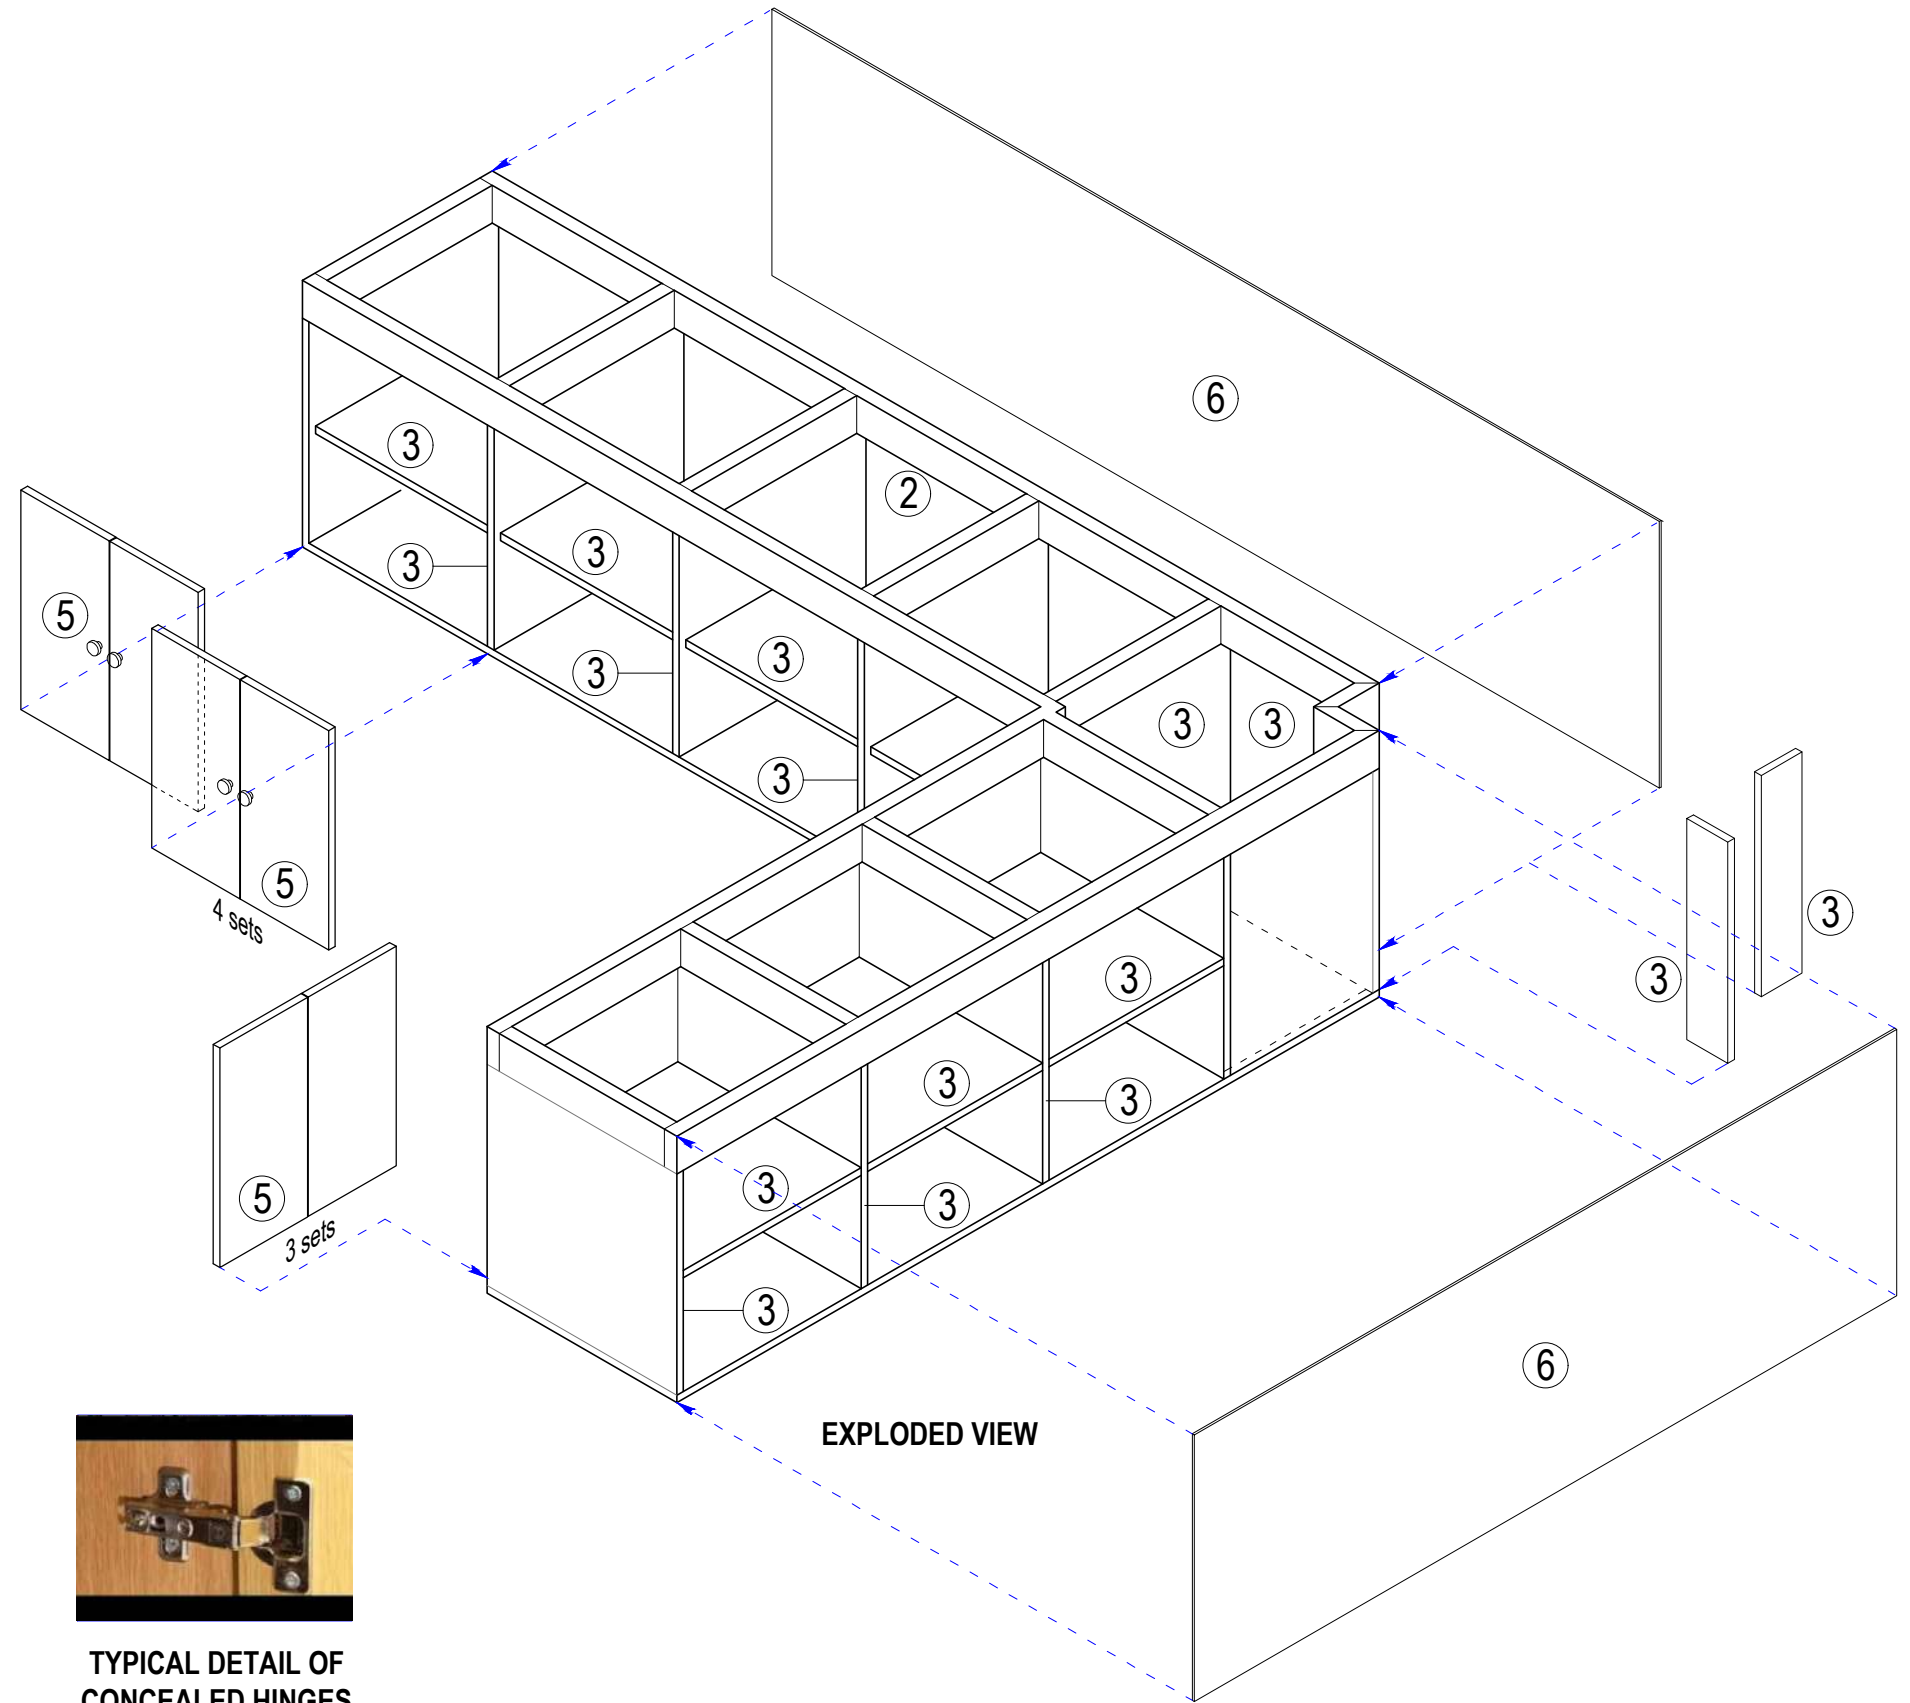

EXPLODED VIEW

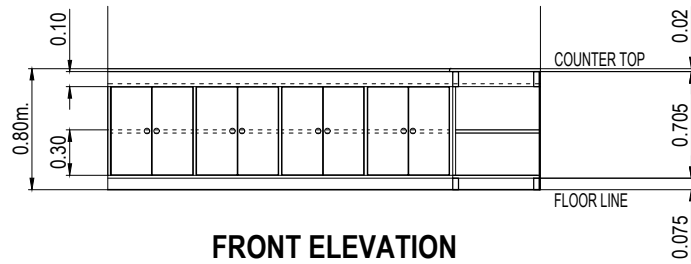

FRONT ELEVATION








DETAIL OF COUNTER 3



SCALE: 1:50M.

C3



TYPICAL DETAIL OF CONCEALED HINGES

	REVISIONS REV. DATE BY DESCRIPTION				PROJECT: PROPOSED LABORATORY RENOVATION, ZCWD WATER TREATMENT PLANT, ZAMBOANGA CITY	DRAWN BY:  ARTHUR A. REYES PRINCIPAL DRAFTSMAN B - DESIGN DIVISION	PREPARED BY:  BUNNY L. DAMPIOS SENIOR ENGINEER A - DESIGN DIVISION	CHECKED & REVIEWED BY:  REX D. SALE, JR. SUPERVISING ENGINEER A - DESIGN DIVISION	REVIEWED AND SUBMITTED BY:  EDITO M. BAUTISTA, JR. OIC - DESIGN DIVISION	RECOMMENDING PROJECT IMPLEMENTATION:  MARLI ACOSTA - DE FIESTA DM A - ENGINEERING & CONSTRUCTION DEPARTMENT OIC - TECHNICAL SERVICES GROUP	APPROVED FOR PROJECT IMPLEMENTATION:  LEONARDO REY D. VASQUEZ GENERAL MANAGER	SHEET NO. 20
	SHEET CONTENT: AS INDICATED											

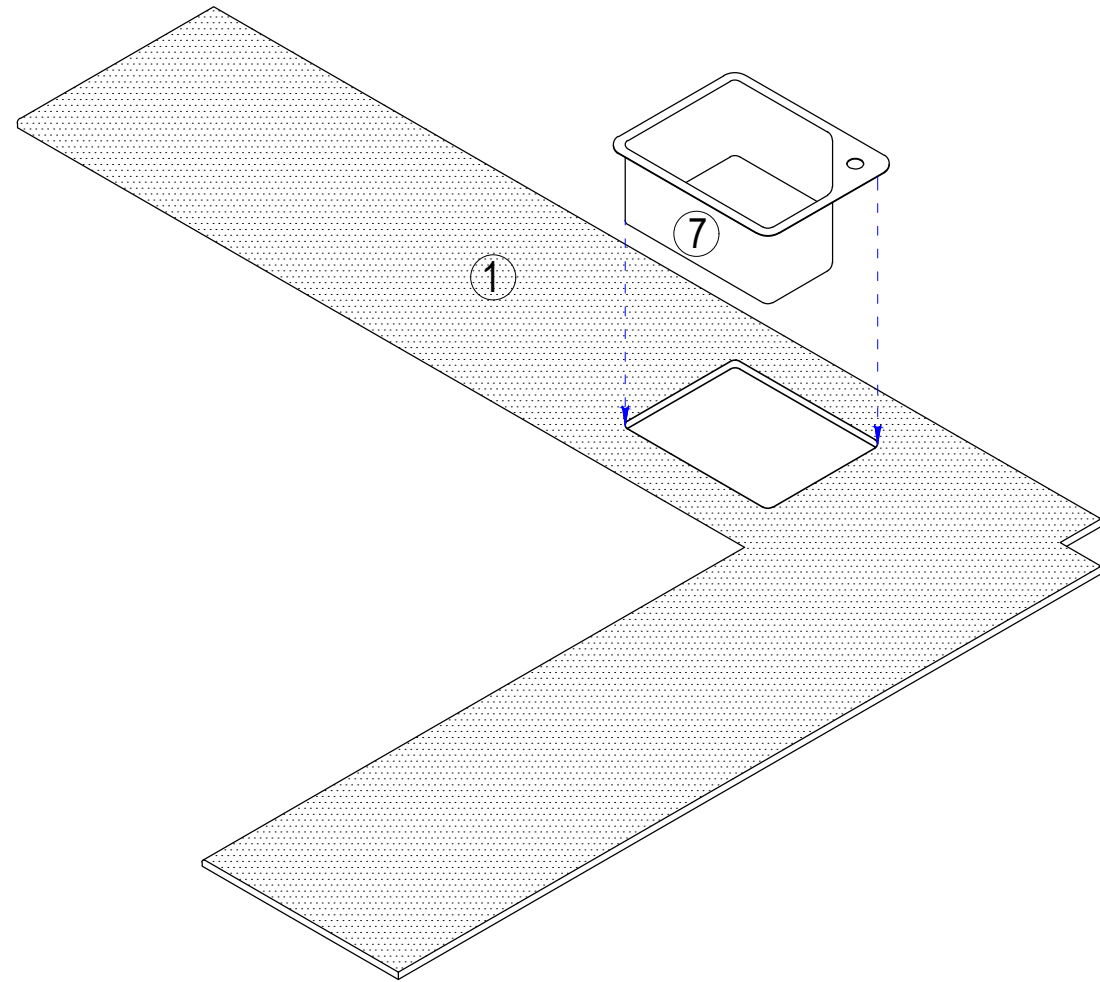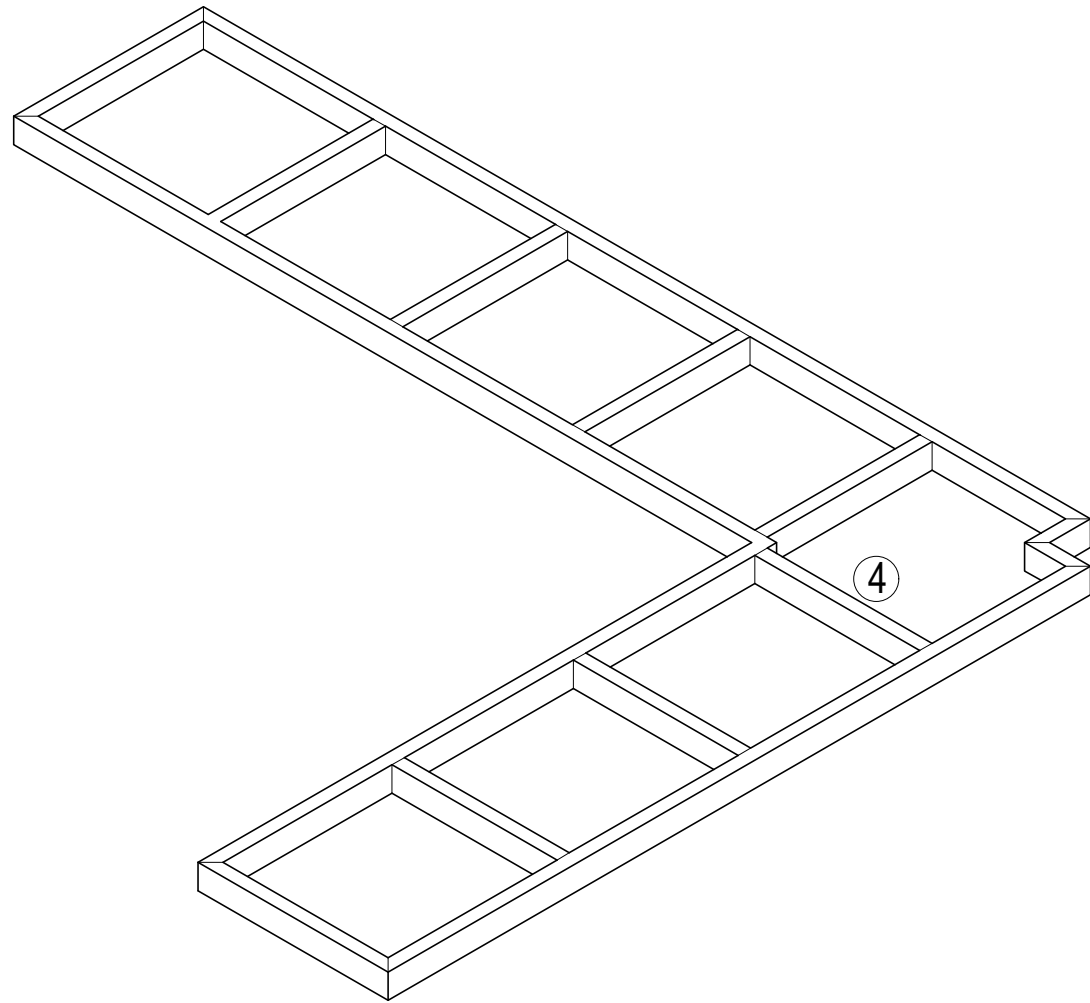

EXPLODED VIEW

DETAIL OF COUNTER 3

SCALE: 1:50M.

C3




REVISIONS			
REV.	DATE	BY	DESCRIPTION

PROJECT:
**PROPOSED LABORATORY RENOVATION,
 ZCWD WATER TREATMENT PLANT,
 ZAMBOANGA CITY**

SHEET CONTENT:
 AS INDICATED

DRAWN BY:

ARTHUR A. REYES
 PRINCIPAL DRAFTSMAN B - DESIGN DIVISION

 PREPARED BY:

BUNNY L. DAMPIOS
 SENIOR ENGINEER A - DESIGN DIVISION

CHECKED & REVIEWED BY:

REX D. SALE, JR.
 SUPERVISING ENGINEER A - DESIGN DIVISION

REVIEWED AND SUBMITTED BY:

EDITO M. BAUTISTA, JR.
 OIC - DESIGN DIVISION


RECOMMENDING PROJECT IMPLEMENTATION:

MARLI ACOSTA - DE FIESTA
 DM A - ENGINEERING & CONSTRUCTION DEPARTMENT
 OIC - TECHNICAL SERVICES GROUP


APPROVED FOR PROJECT IMPLEMENTATION:
LEONARDO REY D. VASQUEZ
 GENERAL MANAGER

SHEET NO.
 21

Digitally signed by Acosta-
 De Fiesta Marli Patagoc
 Date: 2021.06.04 10:23:50
 +08'00'

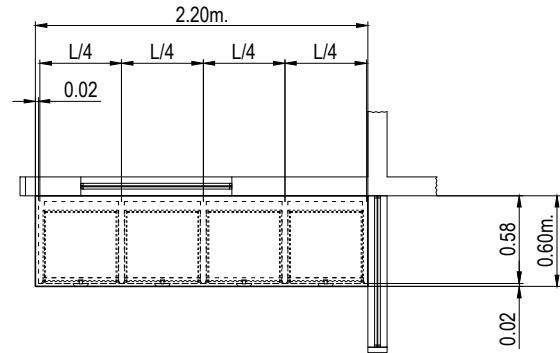

PLAN

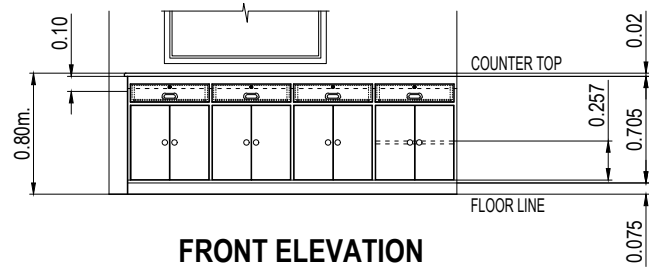


FRONT ELEVATION

DETAIL OF COUNTER 4 (C4)
SCALE: 1:50M.

LEGEND:

- ① 20mm. thk. MARINE COUNTER TOP (WHITE EPOXY RAISIN, HEAT AND CHEMICAL RESISTANT)
- ② 38mm. thk. x 100mm. HARD WOOD TOP FRAME
- ③ 20mm. thk. MARINE PLYWOOD
- ④ 38mm. thk. x 75mm. HARD WOOD BASE FRAME
- ⑤ 20mm. thk. MARINE PLYWOOD CABINET DOORS, PROVIDE CONCEALED HINGES (2pcs./door), MAGNETIC CATCHES AND PULLS
- ⑥ 6mm. thk. MARINE PLYWOOD BACK BOARD
- ⑦ 20mm. x 50mm. HARD WOOD (DRAWER AREA)

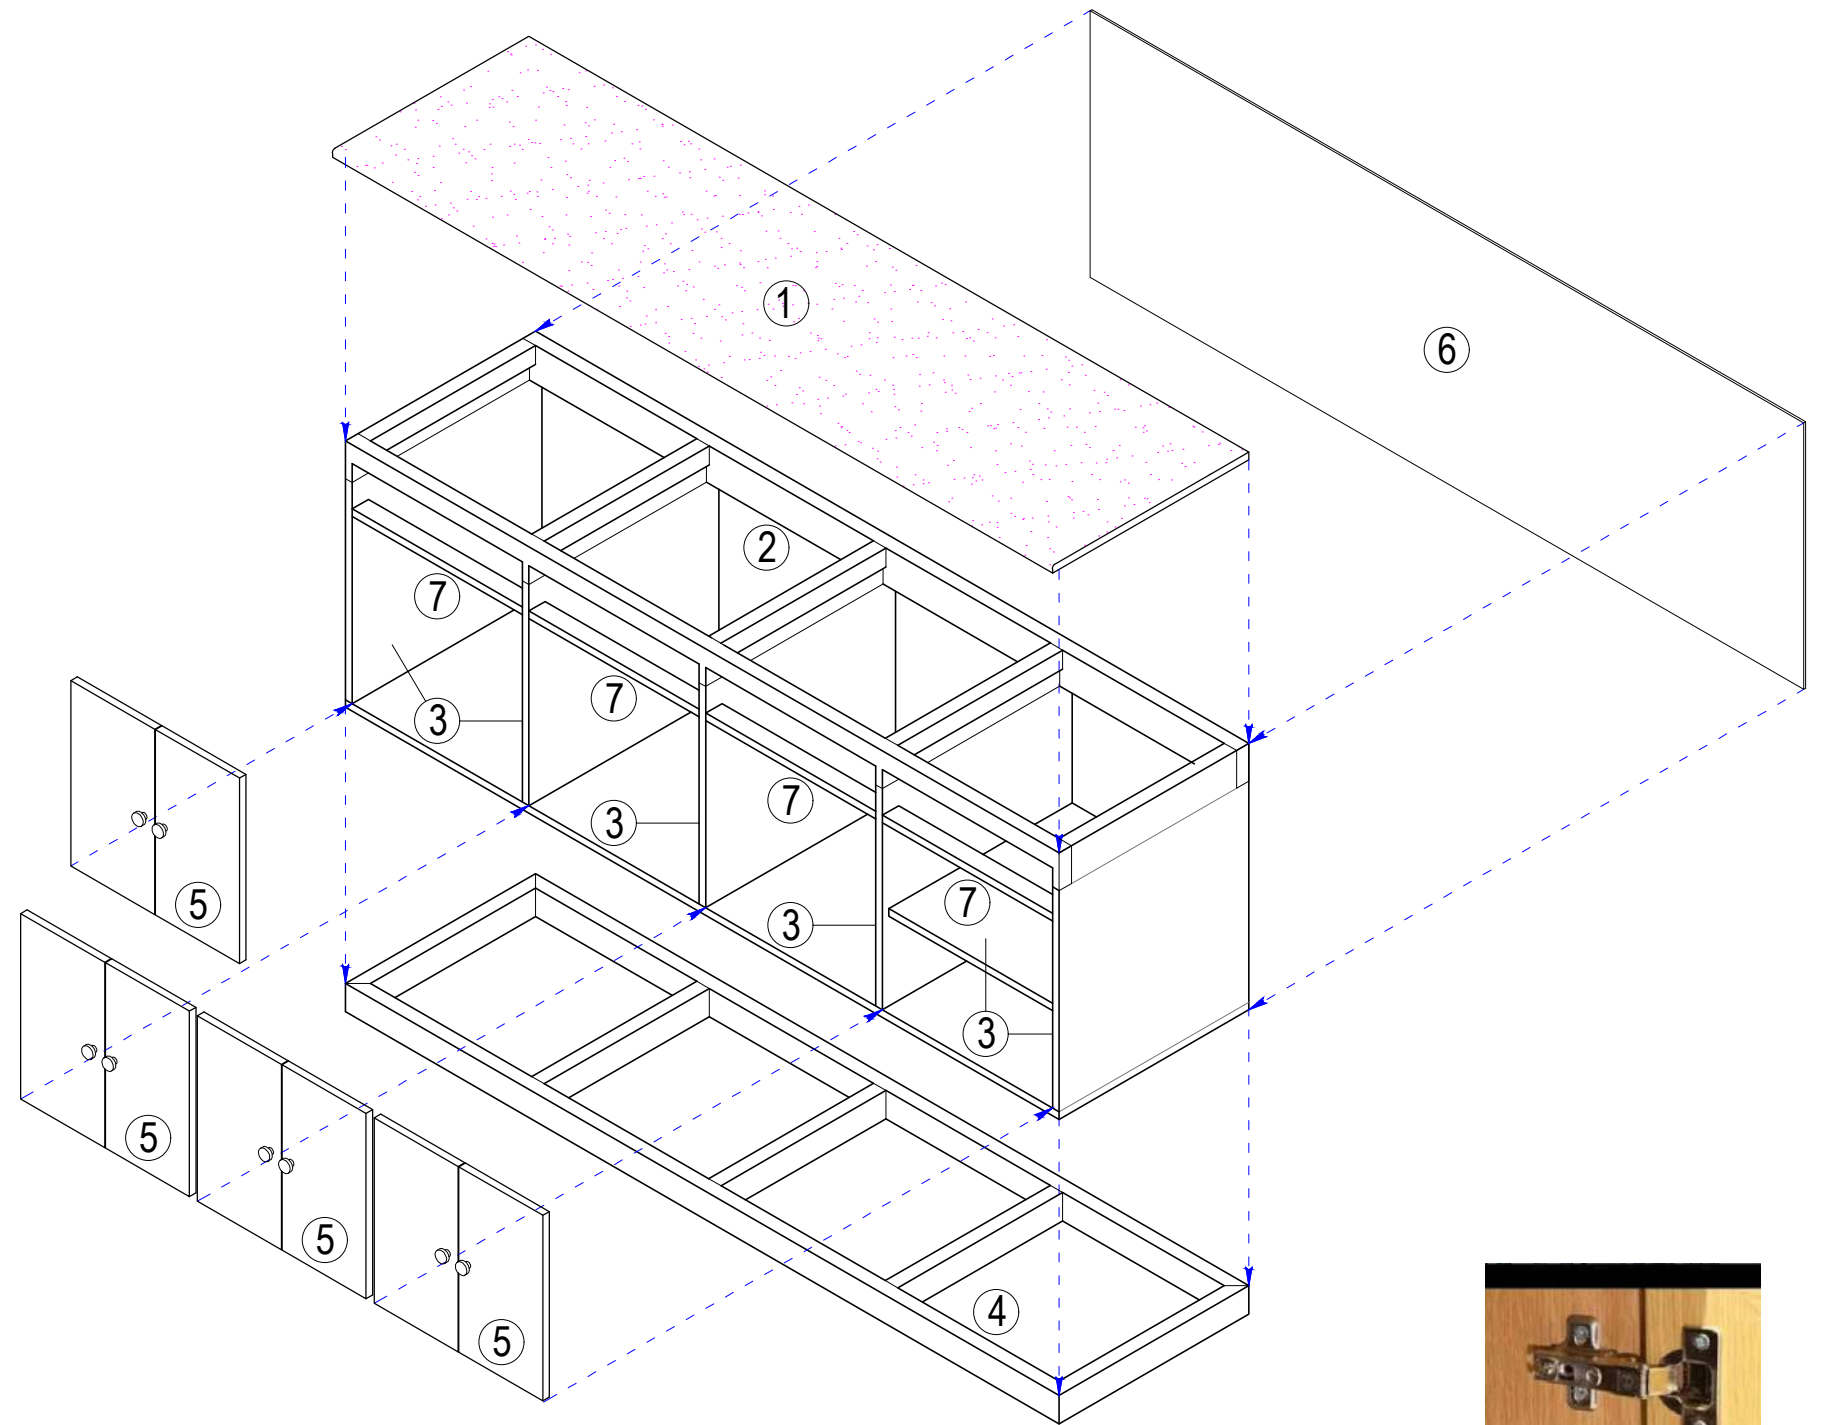


EXPLODED VIEW




TYPICAL DETAIL OF CONCEALED HINGES

	<table border="1"> <thead> <tr> <th colspan="4">REVISIONS</th> </tr> <tr> <th>REV.</th> <th>DATE</th> <th>BY</th> <th>DESCRIPTION</th> </tr> </thead> <tbody> <tr> <td> </td> <td> </td> <td> </td> <td> </td> </tr> <tr> <td> </td> <td> </td> <td> </td> <td> </td> </tr> </tbody> </table>				REVISIONS				REV.	DATE	BY	DESCRIPTION									PROJECT: PROPOSED LABORATORY RENOVATION, ZCWD WATER TREATMENT PLANT, ZAMBOANGA CITY	DRAWN BY: ARTHUR A. REYES PRINCIPAL DRAFTSMAN B - DESIGN DIVISION	PREPARED BY: BUNNY L. DAMPIOS SENIOR ENGINEER A - DESIGN DIVISION	CHECKED & REVIEWED BY: REX D. SALE, JR. SUPERVISING ENGINEER A - DESIGN DIVISION	REVIEWED AND SUBMITTED BY: EDITO M. BAUTISTA, JR. OIC - DESIGN DIVISION	RECOMMENDING PROJECT IMPLEMENTATION: MARLI ACOSTA - DE FIESTA DM A - ENGINEERING & CONSTRUCTION DEPARTMENT OIC - TECHNICAL SERVICES GROUP	APPROVED FOR PROJECT IMPLEMENTATION: LEONARDO REY D. VASQUEZ GENERAL MANAGER	SHEET NO. 22
	REVISIONS																											
REV.	DATE	BY	DESCRIPTION																									
SHEET CONTENT: AS INDICATED																												

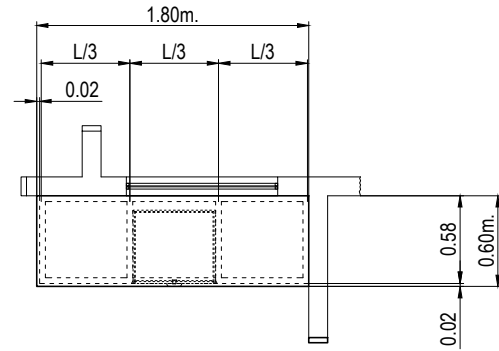


PLAN

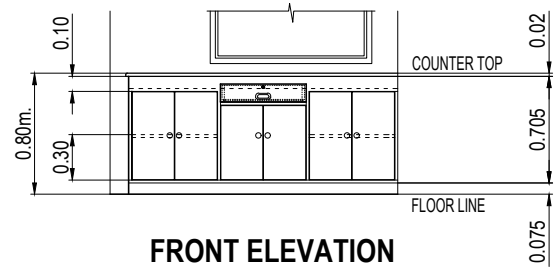

FRONT ELEVATION

DETAIL OF COUNTER 5

SCALE: 1:50M. C5

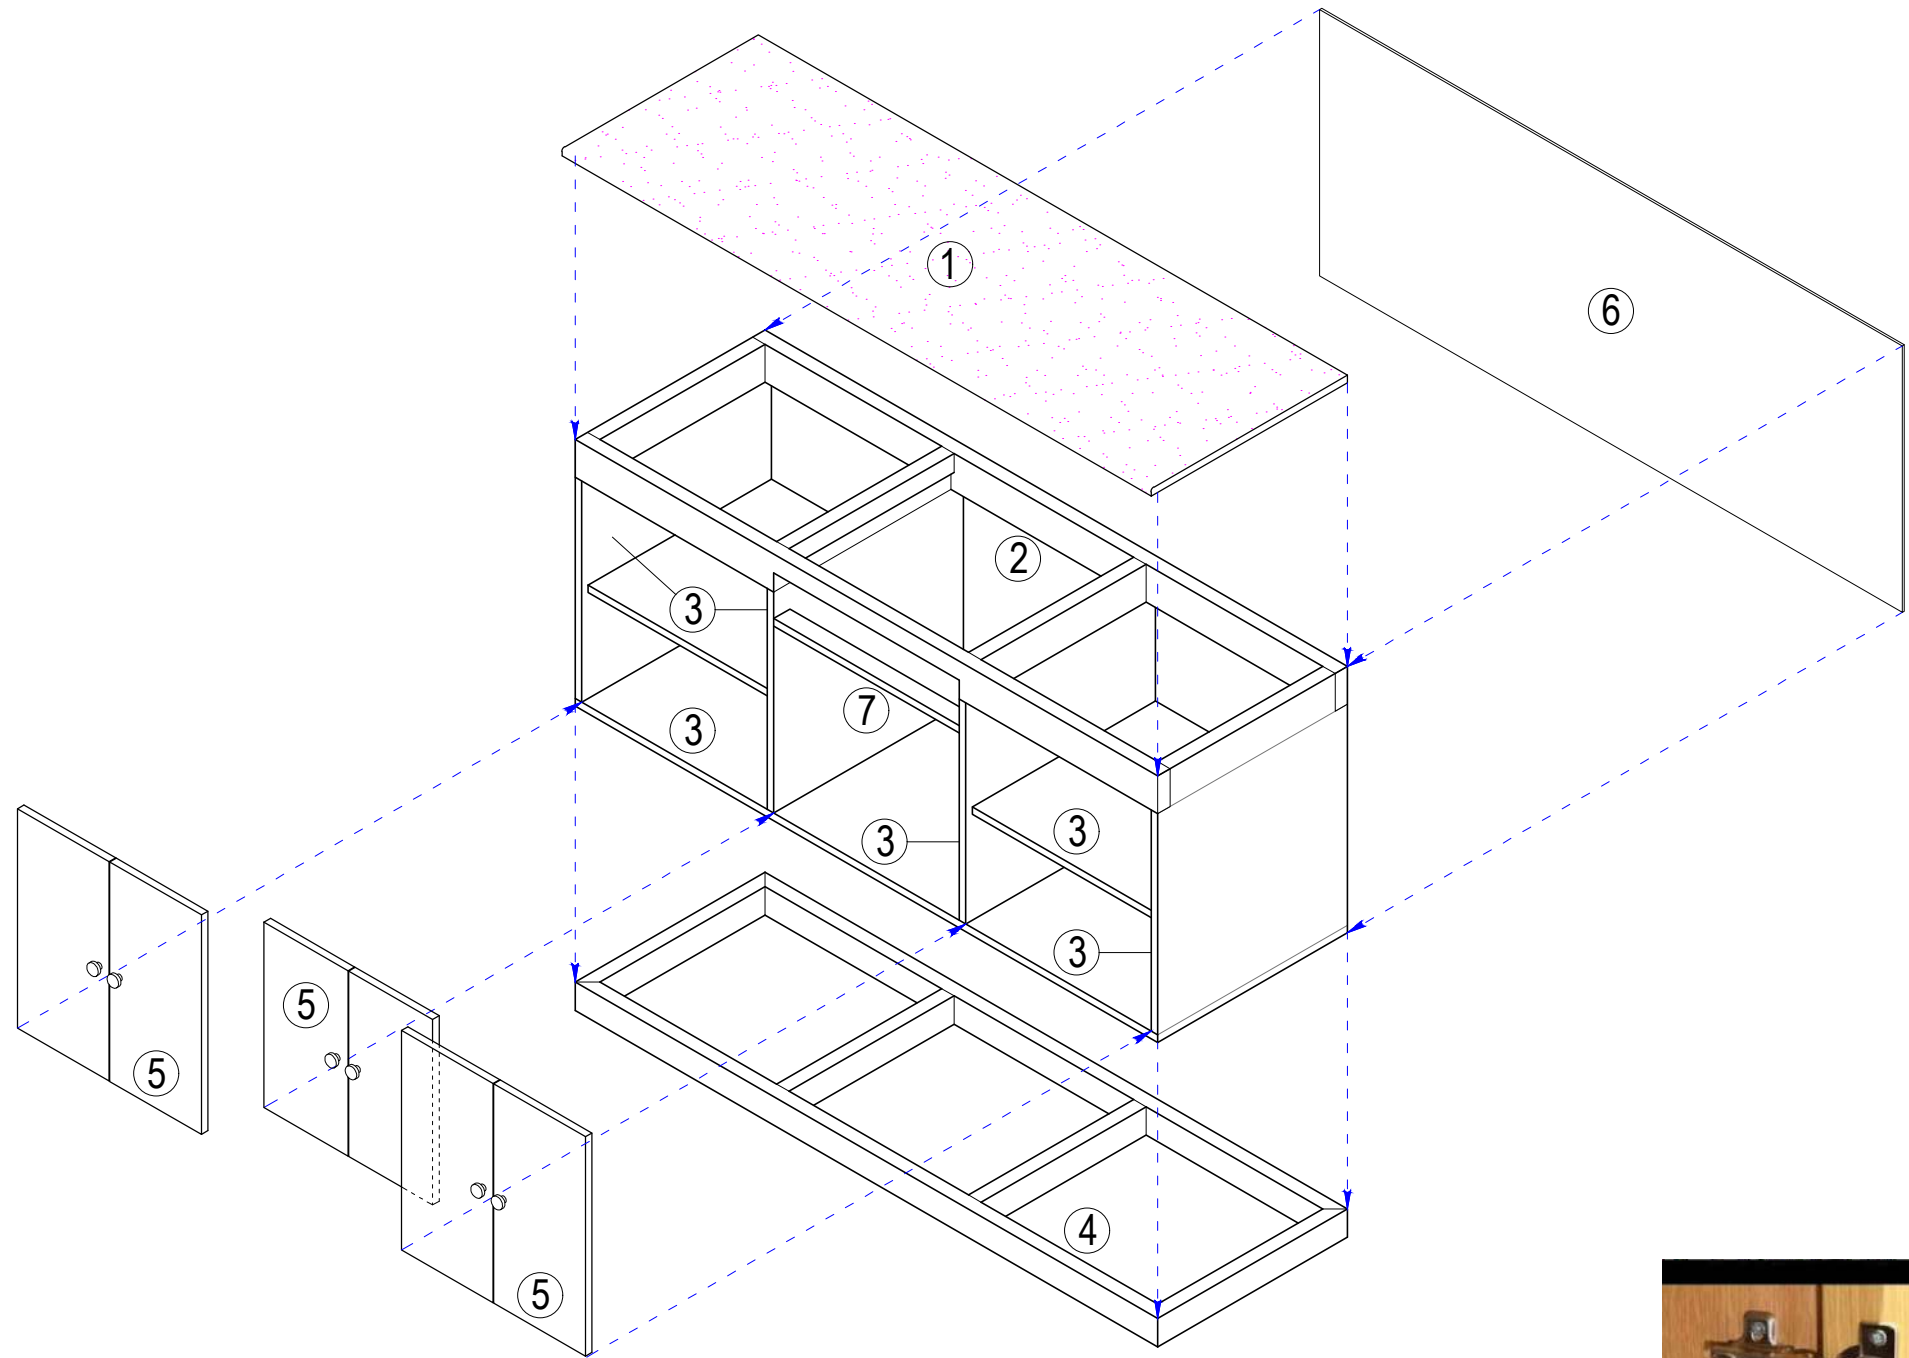

EXPLODED VIEW

LEGEND:

- ① 20mm. thk. MARINE COUNTER TOP (WHITE EPOXY RAISIN, HEAT AND CHEMICAL RESISTANT)
- ② 38mm. thk. x 100mm. HARD WOOD TOP FRAME
- ③ 20mm. thk. MARINE PLYWOOD
- ④ 38mm. thk. x 75mm. HARD WOOD BASE FRAME
- ⑤ 20mm. thk. MARINE PLYWOOD CABINET DOORS, PROVIDE CONCEALED HINGES (2pcs./door), MAGNETIC CATCHES AND PULLS
- ⑥ 6mm. thk. MARINE PLYWOOD BACK BOARD
- ⑦ 20mm. x 50mm. HARD WOOD (DRAWER AREA)





TYPICAL DETAIL OF CONCEALED HINGES


	REVISIONS REV. DATE BY DESCRIPTION				PROJECT: PROPOSED LABORATORY RENOVATION, ZCWD WATER TREATMENT PLANT, ZAMBOANGA CITY	DRAWN BY: ARTHUR A. REYES PRINCIPAL DRAFTSMAN B - DESIGN DIVISION	PREPARED BY: BUNNY L. DAMPIOS SENIOR ENGINEER A - DESIGN DIVISION	CHECKED & REVIEWED BY: REX D. SALE, JR. SUPERVISING ENGINEER A - DESIGN DIVISION	REVIEWED AND SUBMITTED BY: EDITO M. BAUTISTA, JR. OIC - DESIGN DIVISION	RECOMMENDING PROJECT IMPLEMENTATION: MARLI ACOSTA - DE FIESTA DM A - ENGINEERING & CONSTRUCTION DEPARTMENT OIC - TECHNICAL SERVICES GROUP	APPROVED FOR PROJECT IMPLEMENTATION: LEONARDO REY D. VASQUEZ GENERAL MANAGER	SHEET NO. 23
	SHEET CONTENT: AS INDICATED											

LEGEND:

- ① 20mm. thk. MARINE COUNTER TOP
(WHITE EPOXY RAISIN, HEAT AND CHEMICAL RESISTANT)
- ② 38mm. thk. x 100mm. HARD WOOD TOP FRAME
- ③ 20mm. thk. MARINE PLYWOOD
- ④ 38mm. thk. x 75mm. HARD WOOD BASE FRAME
- ⑤ 20mm. thk. MARINE PLYWOOD CABINET DOORS,
PROVIDE CONCEALED HINGES (2pcs./door),
MAGNETIC CATCHES AND PULLS
- ⑥ 6mm. thk. MARINE PLYWOOD BACK BOARD
- ⑦ 20mm. x 50mm. HARD WOOD
(DRAWER AREA)

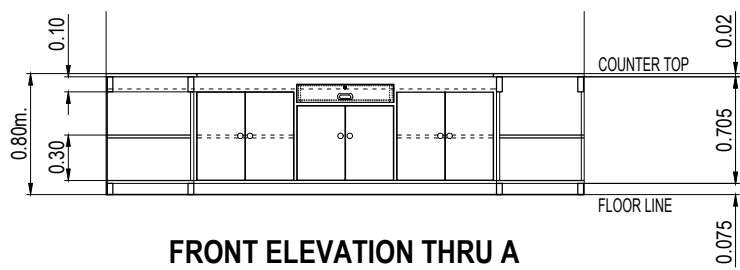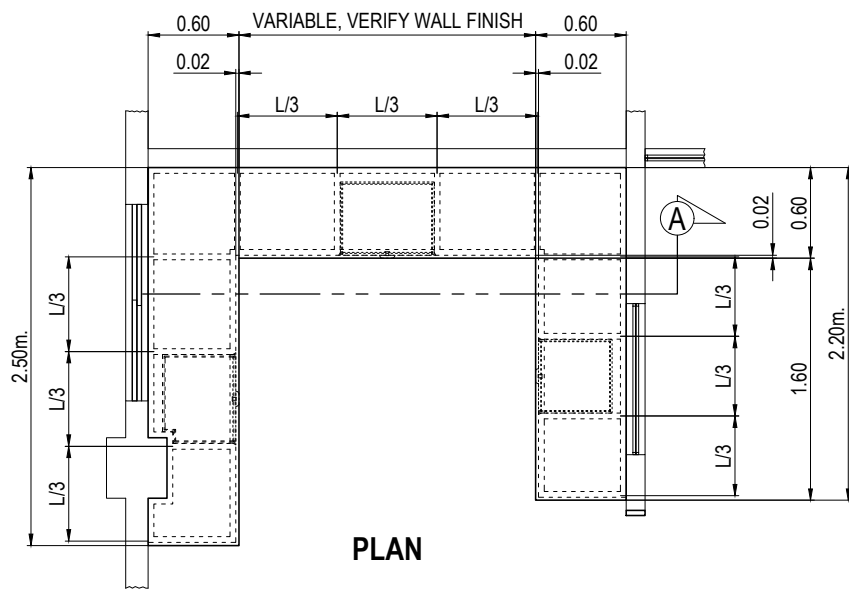


DETAIL OF COUNTER 6 (C6)
SCALE: 1:50M.

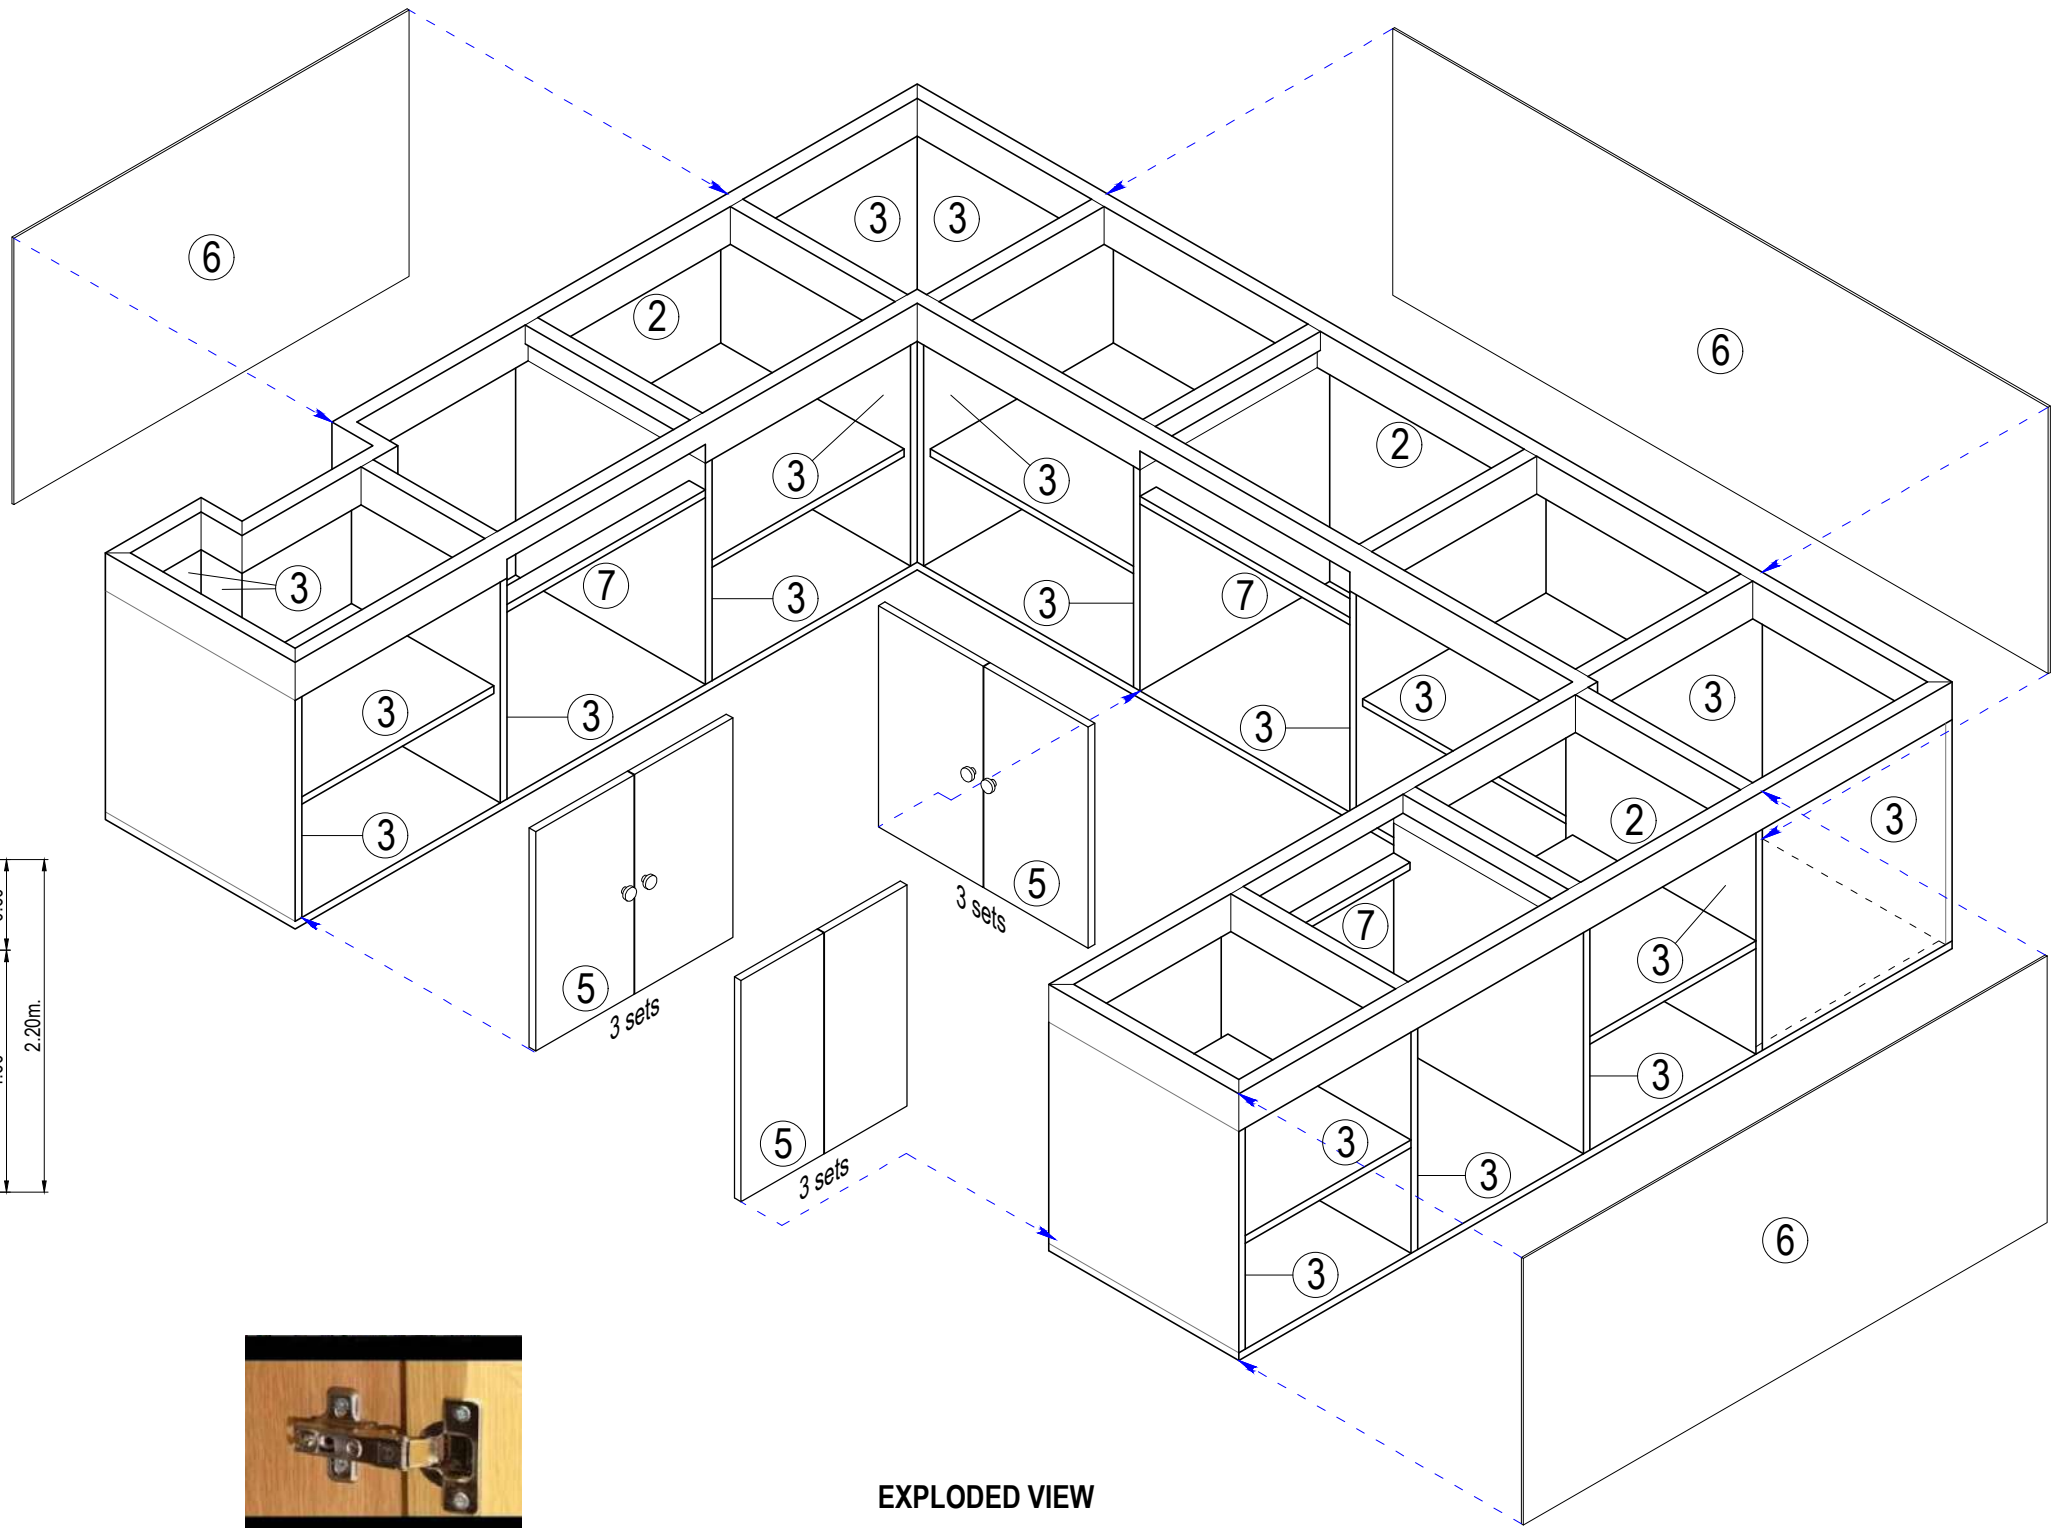

TYPICAL DETAIL OF CONCEALED HINGES

	REVISIONS	PROJECT:	DRAWN BY:	PREPARED BY:	CHECKED & REVIEWED BY:	REVIEWED AND SUBMITTED BY:	RECOMMENDING PROJECT IMPLEMENTATION:	APPROVED FOR PROJECT IMPLEMENTATION:	SHEET NO.																
	<table border="1" style="width: 100%; border-collapse: collapse;"> <thead> <tr> <th>REV.</th> <th>DATE</th> <th>BY</th> <th>DESCRIPTION</th> </tr> </thead> <tbody> <tr><td> </td><td> </td><td> </td><td> </td></tr> <tr><td> </td><td> </td><td> </td><td> </td></tr> <tr><td> </td><td> </td><td> </td><td> </td></tr> </tbody> </table>	REV.	DATE	BY	DESCRIPTION													PROPOSED LABORATORY RENOVATION, ZCWD WATER TREATMENT PLANT, ZAMBOANGA CITY	 ARTHUR A. REYES PRINCIPAL DRAFTSMAN B - DESIGN DIVISION	 BUNNY L. DAMPIOS SENIOR ENGINEER A - DESIGN DIVISION	 REX D. SALE, JR. SUPERVISING ENGINEER A - DESIGN DIVISION	 EDITO M. BAUTISTA, JR. OIC - DESIGN DIVISION	 MARLI ACOSTA - DE FIESTA DM A - ENGINEERING & CONSTRUCTION DEPARTMENT OIC - TECHNICAL SERVICES GROUP	Digitally signed by Acosta-De Fiesta Marli Patagoc Date: 2021.06.04 10:26:58 +08'00'	LEONARDO REY D. VASQUEZ GENERAL MANAGER
REV.	DATE	BY	DESCRIPTION																						
SHEET CONTENT: AS INDICATED																									

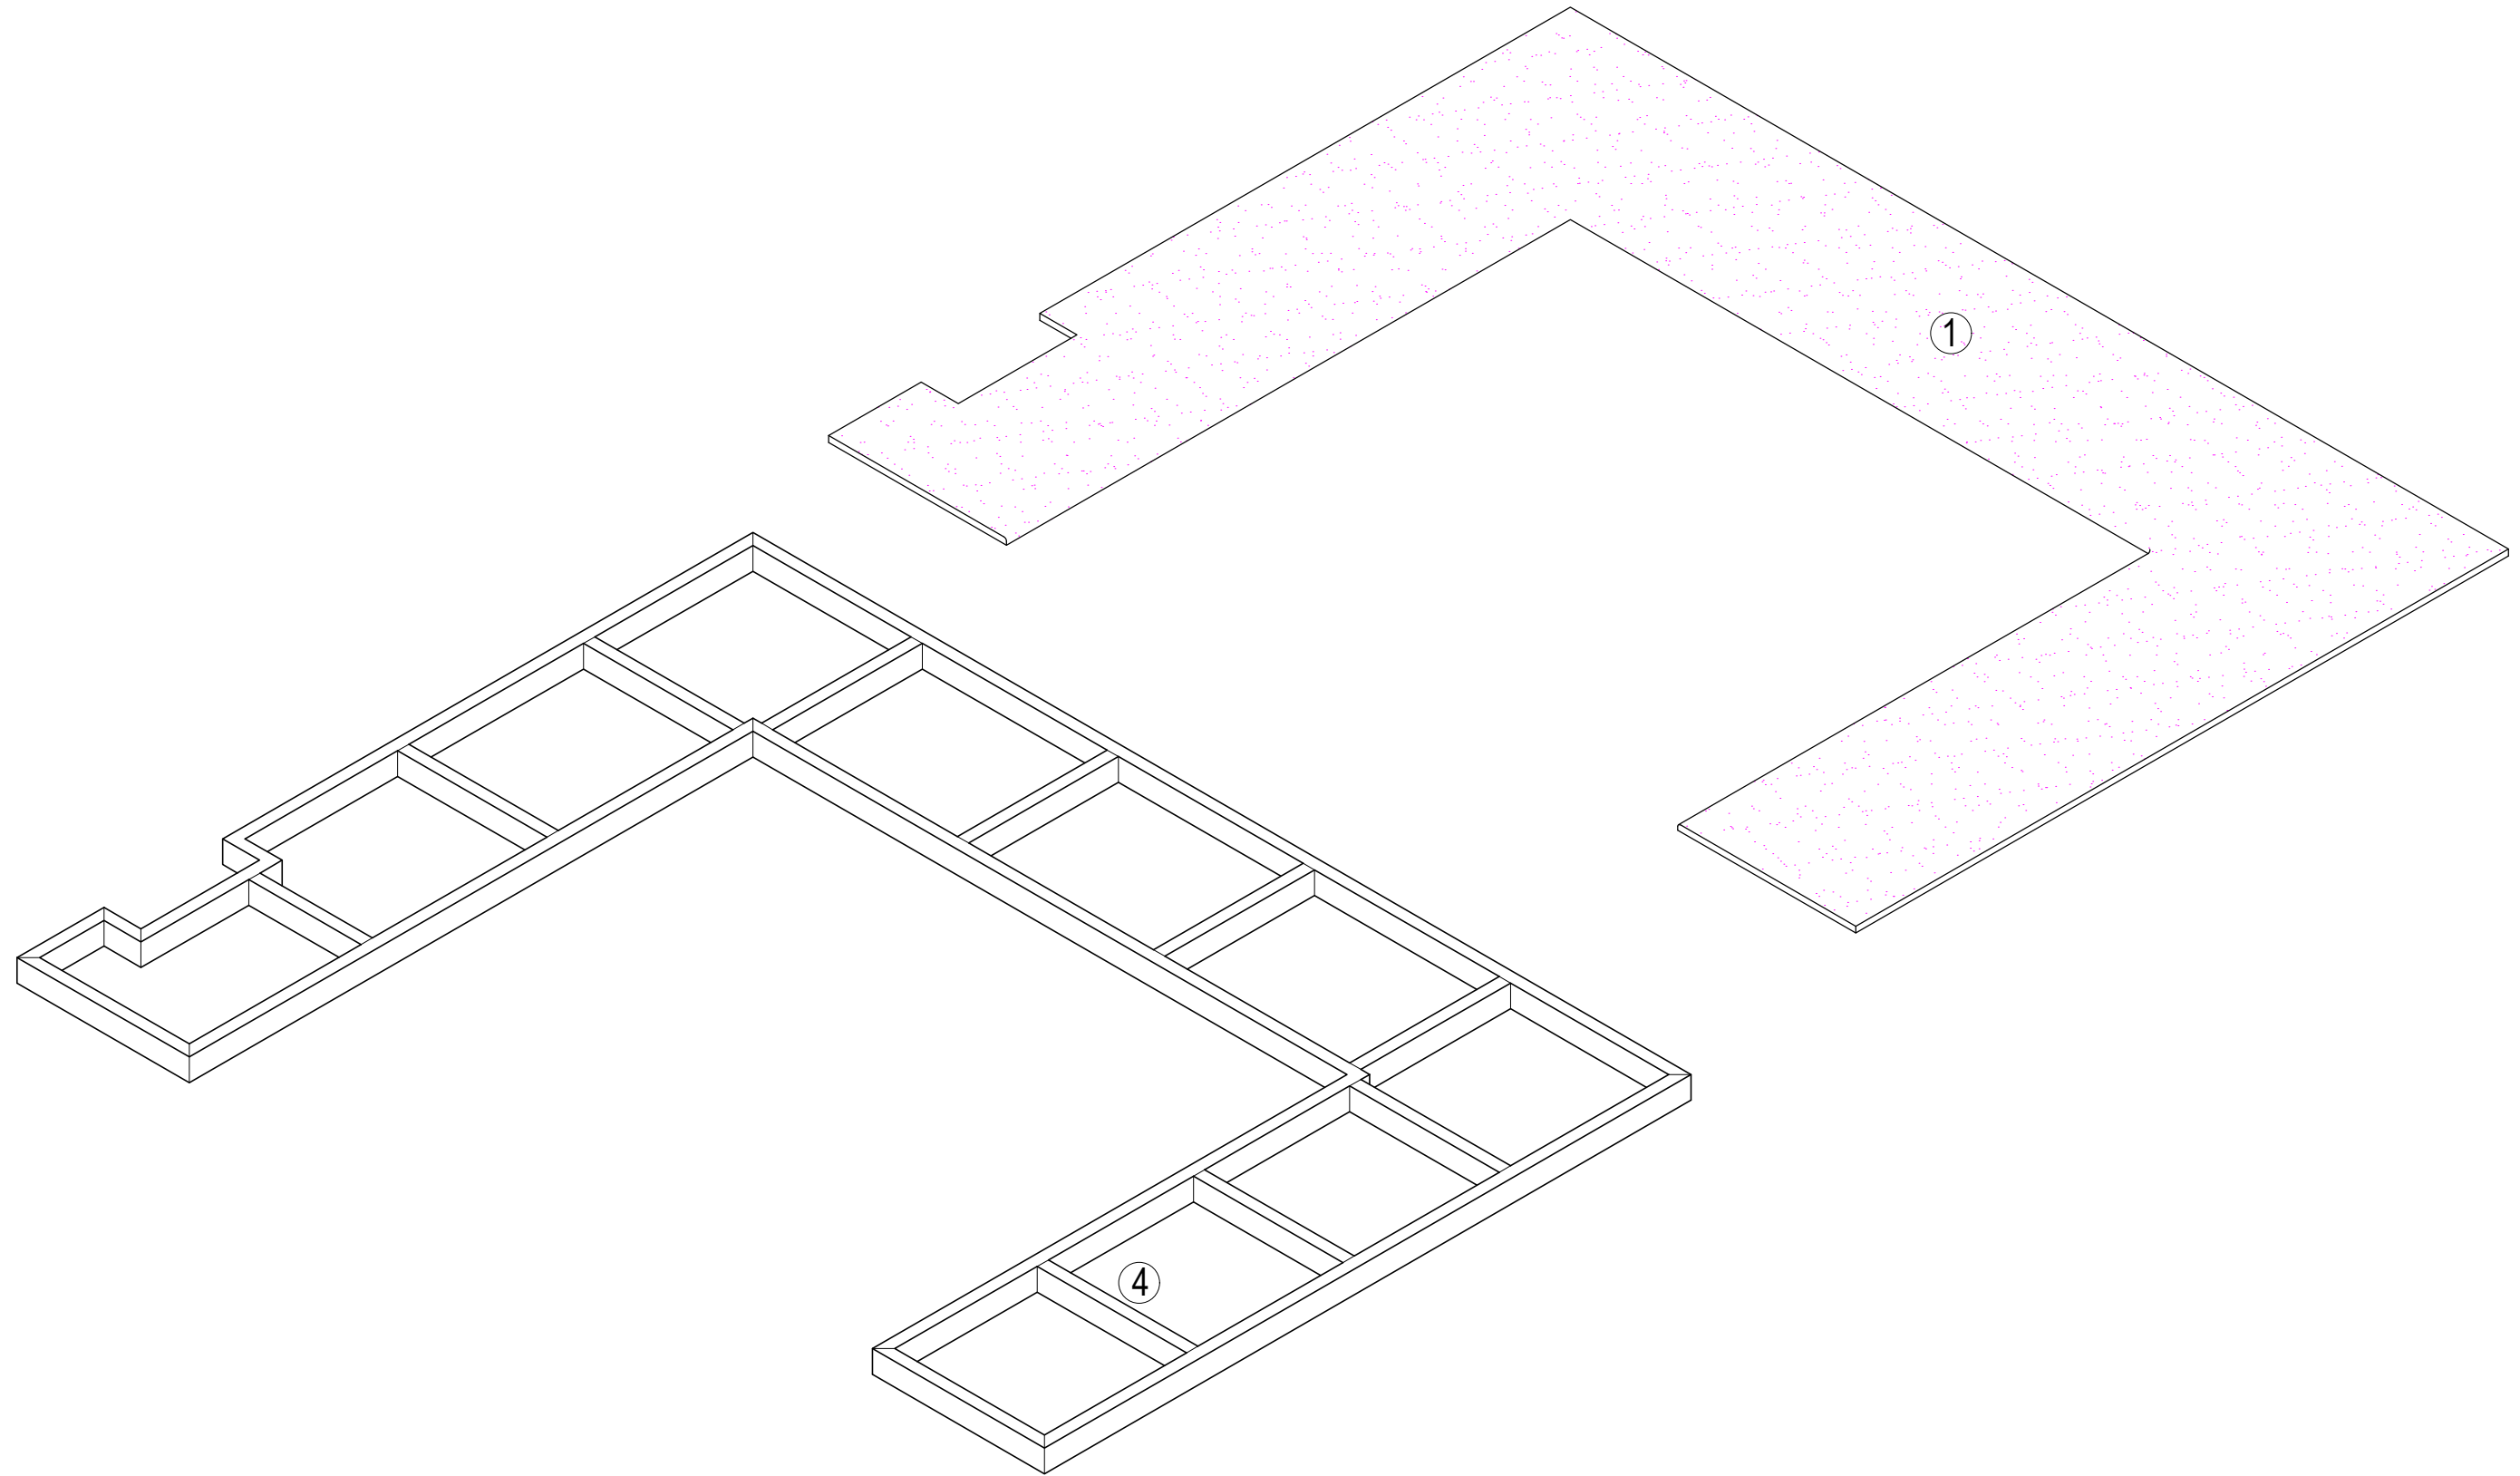








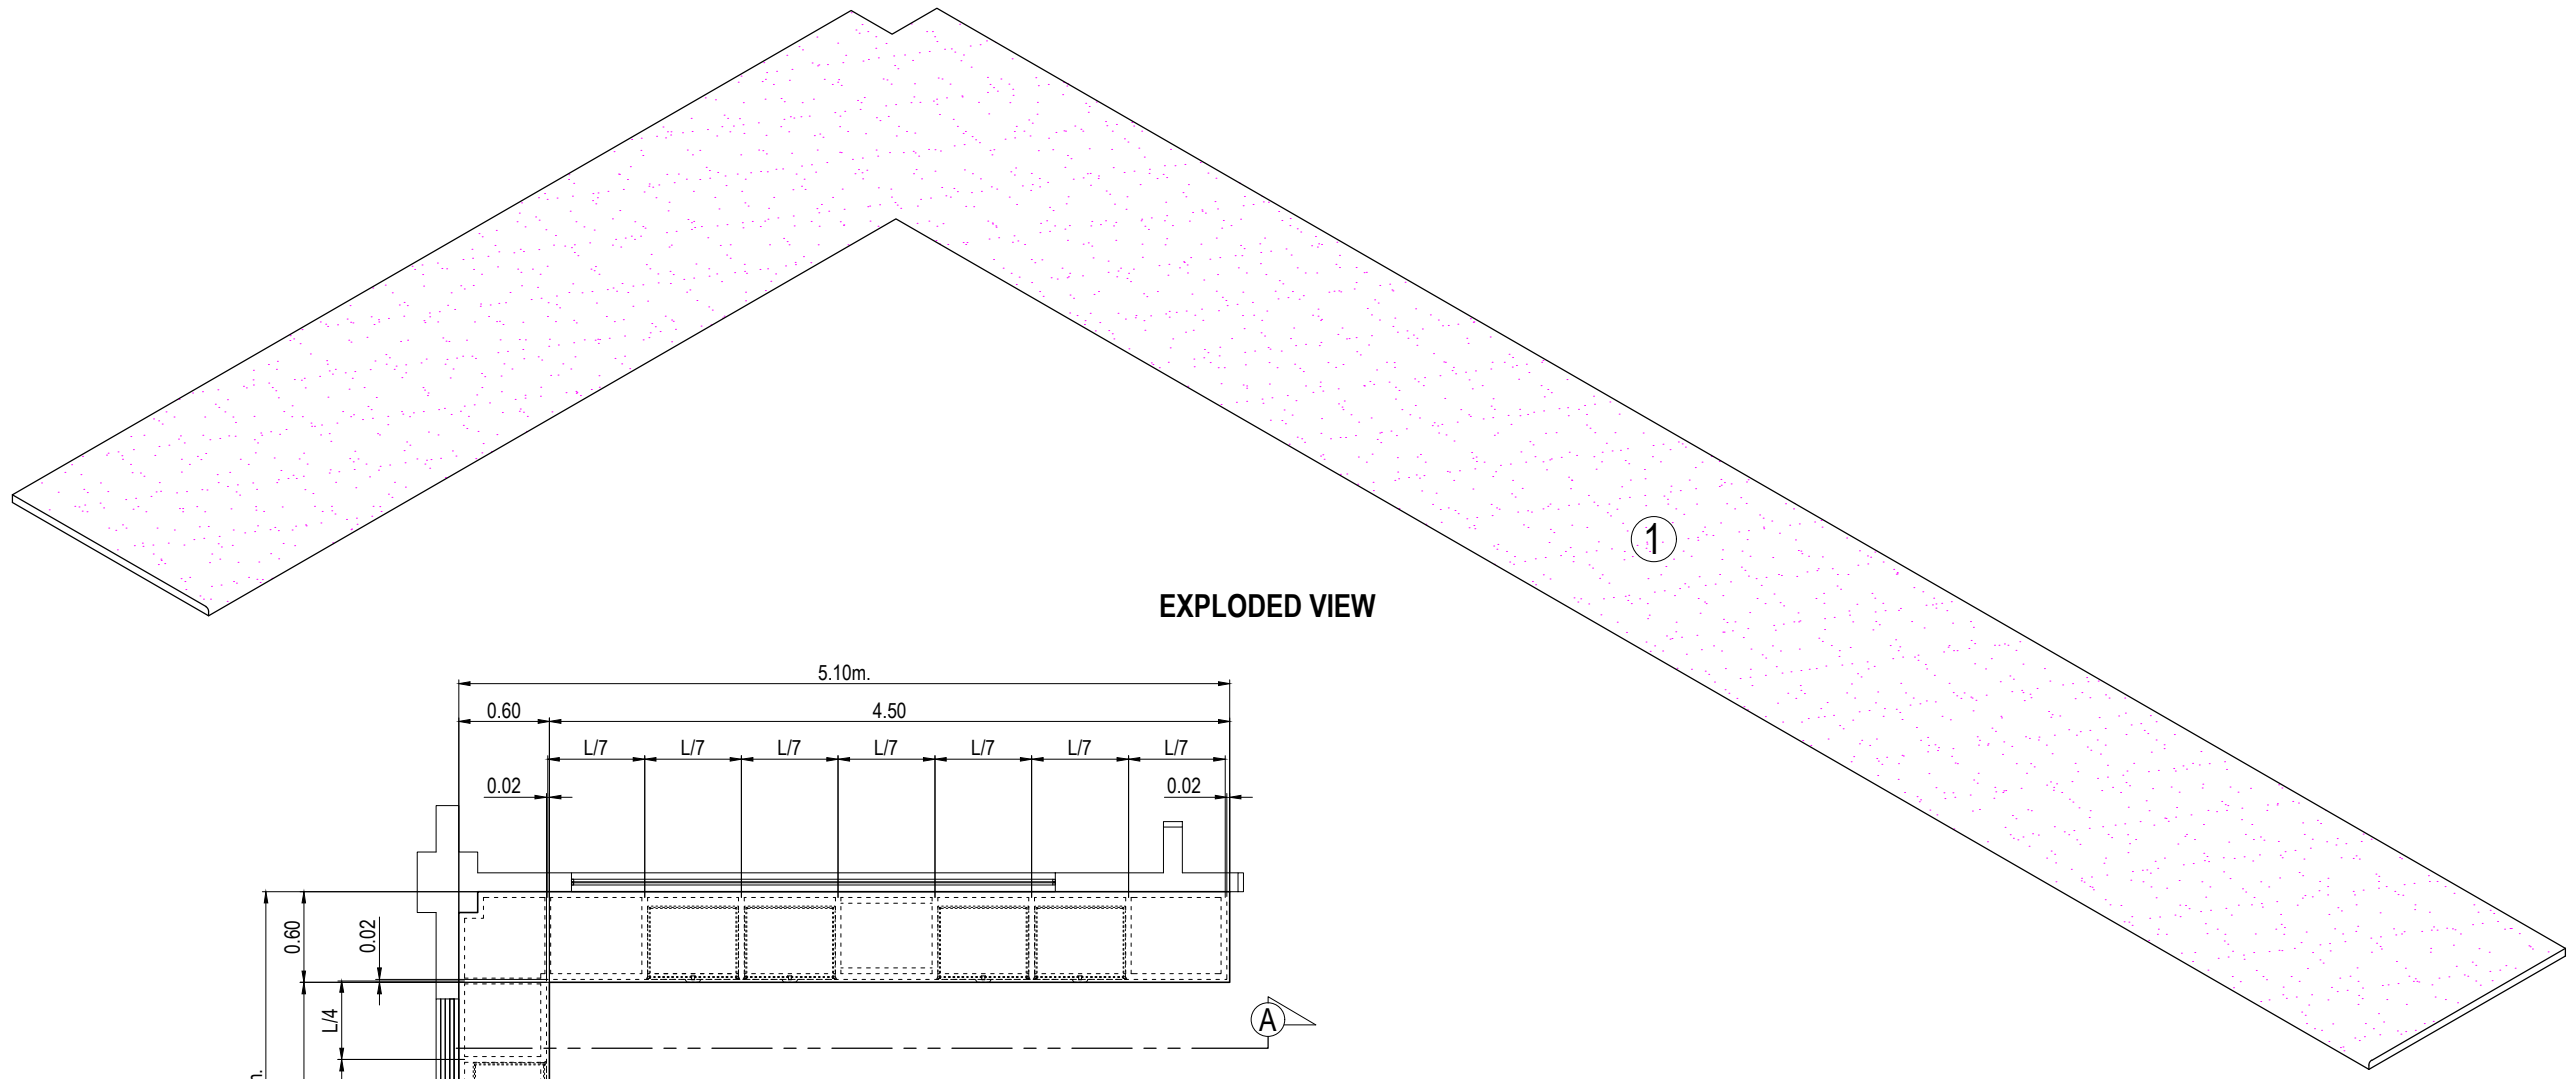
EXPLODED VIEW

DETAIL OF COUNTER 6


SCALE: 1:20M.

C6


	<table border="1"> <thead> <tr> <th colspan="4">REVISIONS</th> </tr> <tr> <th>REV.</th> <th>DATE</th> <th>BY</th> <th>DESCRIPTION</th> </tr> </thead> <tbody> <tr><td> </td><td> </td><td> </td><td> </td></tr> <tr><td> </td><td> </td><td> </td><td> </td></tr> <tr><td> </td><td> </td><td> </td><td> </td></tr> </tbody> </table>				REVISIONS				REV.	DATE	BY	DESCRIPTION													PROJECT: PROPOSED LABORATORY RENOVATION, ZCWD WATER TREATMENT PLANT, ZAMBOANGA CITY	DRAWN BY:  ARTHUR A. REYES PRINCIPAL DRAFTSMAN B - DESIGN DIVISION	PREPARED BY:  BUNNY L. DAMPIOS SENIOR ENGINEER A - DESIGN DIVISION	CHECKED & REVIEWED BY:  REX D. SALE, JR. SUPERVISING ENGINEER A - DESIGN DIVISION	REVIEWED AND SUBMITTED BY:  EDITO M. BAUTISTA, JR. OIC - DESIGN DIVISION	RECOMMENDING PROJECT IMPLEMENTATION:  MARLI ACOSTA - DE FIESTA DM A - ENGINEERING & CONSTRUCTION DEPARTMENT OIC - TECHNICAL SERVICES GROUP	APPROVED FOR PROJECT IMPLEMENTATION:  LEONARDO REY D. VASQUEZ GENERAL MANAGER	SHEET CONTENT: AS INDICATED	SHEET NO. 25
	REVISIONS																																
REV.	DATE	BY	DESCRIPTION																														
Digitally signed by Acosta-De Fiesta Marli Palagoc Date: 2021.06.04 10:27:32 +08'00'																																	



EXPLODED VIEW

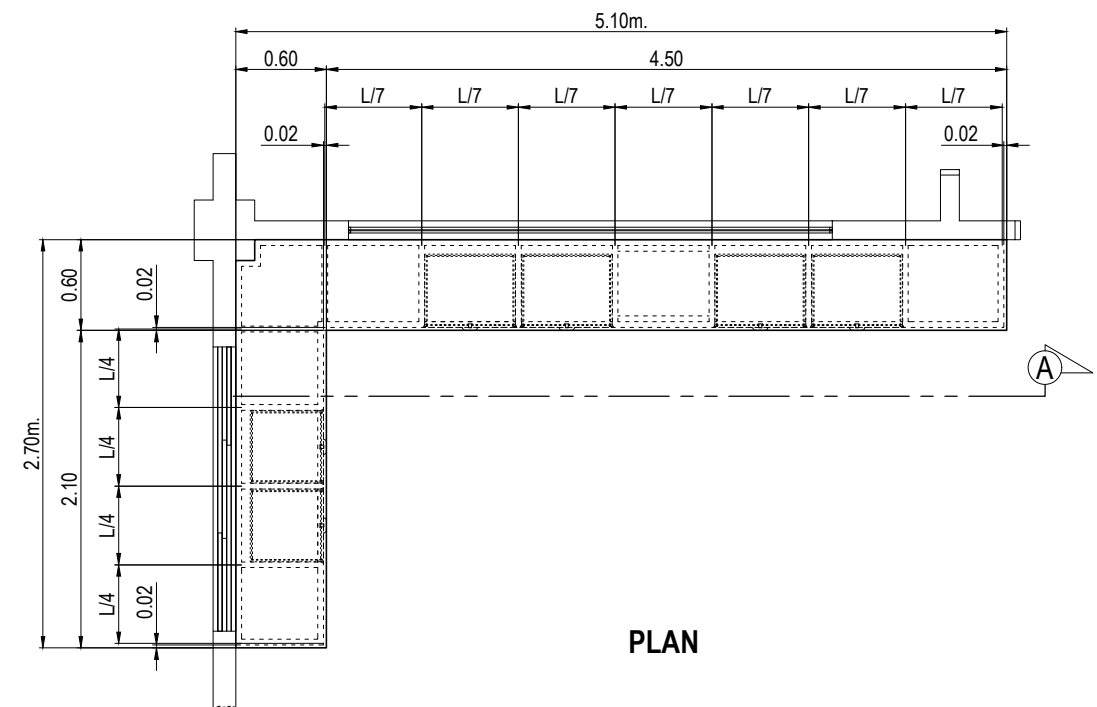

PLAN

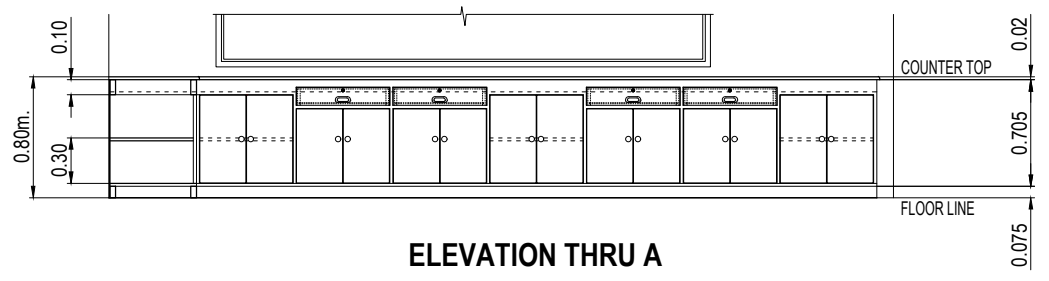


ELEVATION THRU A

DETAIL OF COUNTER 7
SCALE: 1:50M. (C7)

LEGEND:

- ① 20mm. thk. MARINE COUNTER TOP (BLACK EPOXY RAISIN, HEAT AND CHEMICAL RESISTANT)
- ② 38mm. thk. x 100mm. HARD WOOD TOP FRAME
- ③ 20mm. thk. MARINE PLYWOOD
- ④ 38mm. thk. x 75mm. HARD WOOD BASE FRAME
- ⑤ 20mm. thk. MARINE PLYWOOD CABINET DOORS, PROVIDE CONCEALED HINGES (2pcs./door), MAGNETIC CATCHES AND PULLS
- ⑥ 6mm. thk. MARINE PLYWOOD BACK BOARD
- ⑦ 20mm. x 50mm. HARD WOOD (DRAWER AREA)

	<table border="1"> <thead> <tr> <th>REV.</th> <th>DATE</th> <th>BY</th> <th>DESCRIPTION</th> </tr> </thead> <tbody> <tr><td> </td><td> </td><td> </td><td> </td></tr> <tr><td> </td><td> </td><td> </td><td> </td></tr> <tr><td> </td><td> </td><td> </td><td> </td></tr> </tbody> </table>				REV.	DATE	BY	DESCRIPTION													PROJECT: PROPOSED LABORATORY RENOVATION, ZCWD WATER TREATMENT PLANT, ZAMBOANGA CITY	DRAWN BY: ARTHUR A. REYES PRINCIPAL DRAFTSMAN B - DESIGN DIVISION	PREPARED BY: BUNNY L. DAMPIOS SENIOR ENGINEER A - DESIGN DIVISION	CHECKED & REVIEWED BY: REX D. SALE, JR. SUPERVISING ENGINEER A - DESIGN DIVISION	REVIEWED AND SUBMITTED BY: EDITO M. BAUTISTA, JR. OIC - DESIGN DIVISION	RECOMMENDING PROJECT IMPLEMENTATION: MARLI ACOSTA - DE FIESTA DM A- ENGINEERING & CONSTRUCTION DEPARTMENT OIC - TECHNICAL SERVICES GROUP	APPROVED FOR PROJECT IMPLEMENTATION: LEONARDO REY D. VASQUEZ GENERAL MANAGER	SHEET NO. 26
	REV.	DATE	BY	DESCRIPTION																								
SHEET CONTENT: AS INDICATED		Digitally signed by Acosta-De Fiesta Marli Palagoc Date: 2021.06.04 10:28:32 +08'00'																										

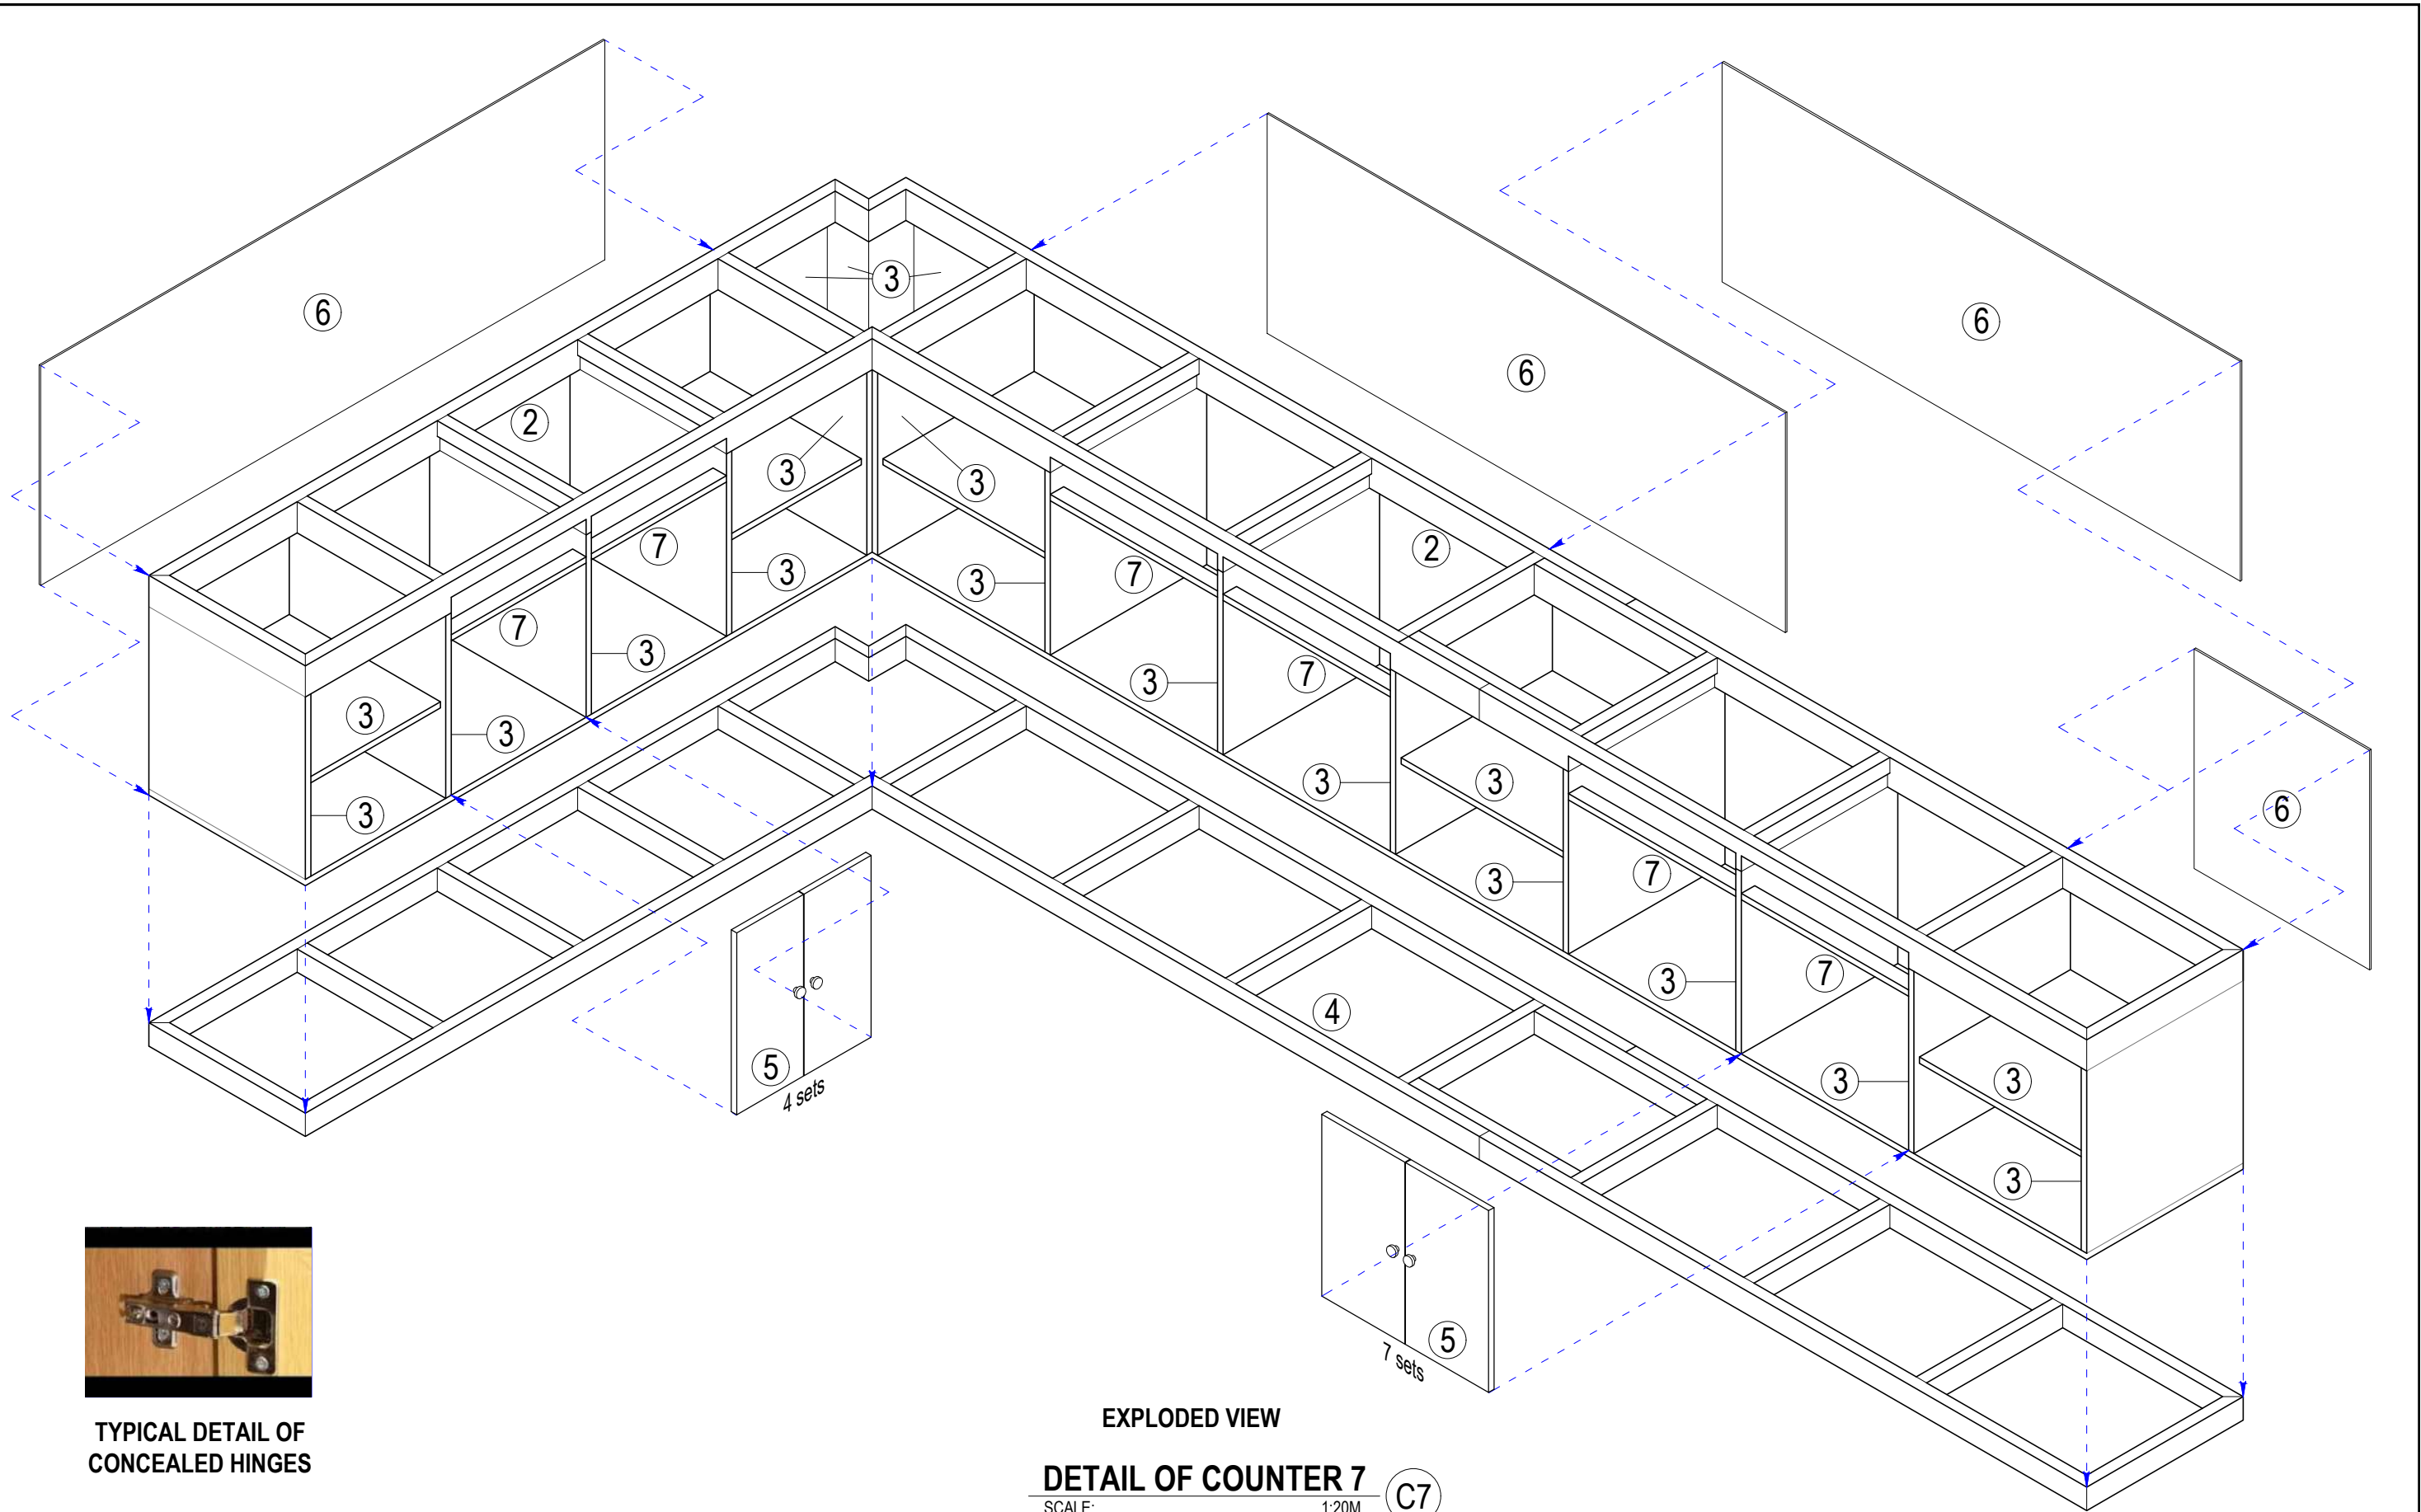








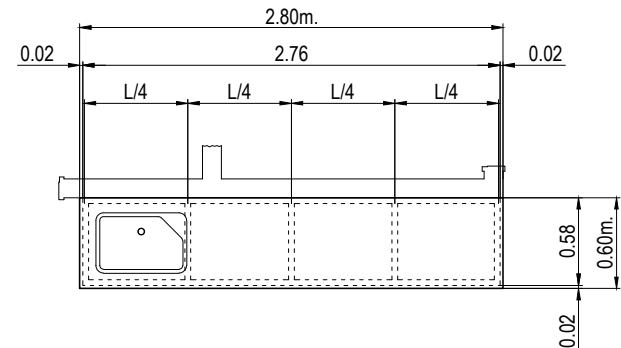
TYPICAL DETAIL OF CONCEALED HINGES

EXPLODED VIEW


DETAIL OF COUNTER 7

SCALE: 1:20M. **C7**

	<table border="1"> <thead> <tr> <th colspan="5">REVISIONS</th> </tr> <tr> <th>REV.</th> <th>DATE</th> <th>BY</th> <th colspan="2">DESCRIPTION</th> </tr> </thead> <tbody> <tr><td> </td><td> </td><td> </td><td> </td><td> </td></tr> <tr><td> </td><td> </td><td> </td><td> </td><td> </td></tr> <tr><td> </td><td> </td><td> </td><td> </td><td> </td></tr> </tbody> </table>				REVISIONS					REV.	DATE	BY	DESCRIPTION																	PROJECT: PROPOSED LABORATORY RENOVATION, ZCWD WATER TREATMENT PLANT, ZAMBOANGA CITY	DRAWN BY:  ARTHUR A. REYES PRINCIPAL DRAFTSMAN B - DESIGN DIVISION	PREPARED BY:  BUNNY L. DAMPIOS SENIOR ENGINEER A - DESIGN DIVISION	CHECKED & REVIEWED BY:  REX D. SALE, JR. SUPERVISING ENGINEER A - DESIGN DIVISION	REVIEWED AND SUBMITTED BY:  EDITO M. BAUTISTA, JR. OIC - DESIGN DIVISION	RECOMMENDING PROJECT IMPLEMENTATION:  MARLI ACOSTA - DE FIESTA DM A - ENGINEERING & CONSTRUCTION DEPARTMENT OIC - TECHNICAL SERVICES GROUP	APPROVED FOR PROJECT IMPLEMENTATION:  LEONARDO REY D. VASQUEZ GENERAL MANAGER	SHEET NO. 27
	REVISIONS																																				
REV.	DATE	BY	DESCRIPTION																																		
SHEET CONTENT: AS INDICATED																																					




PLAN

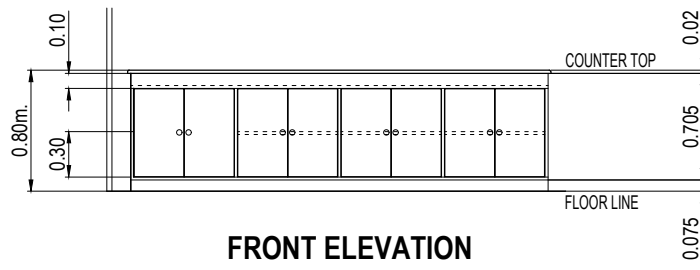

FRONT ELEVATION

DETAIL OF COUNTER 8
SCALE: 1:50M. (C8)

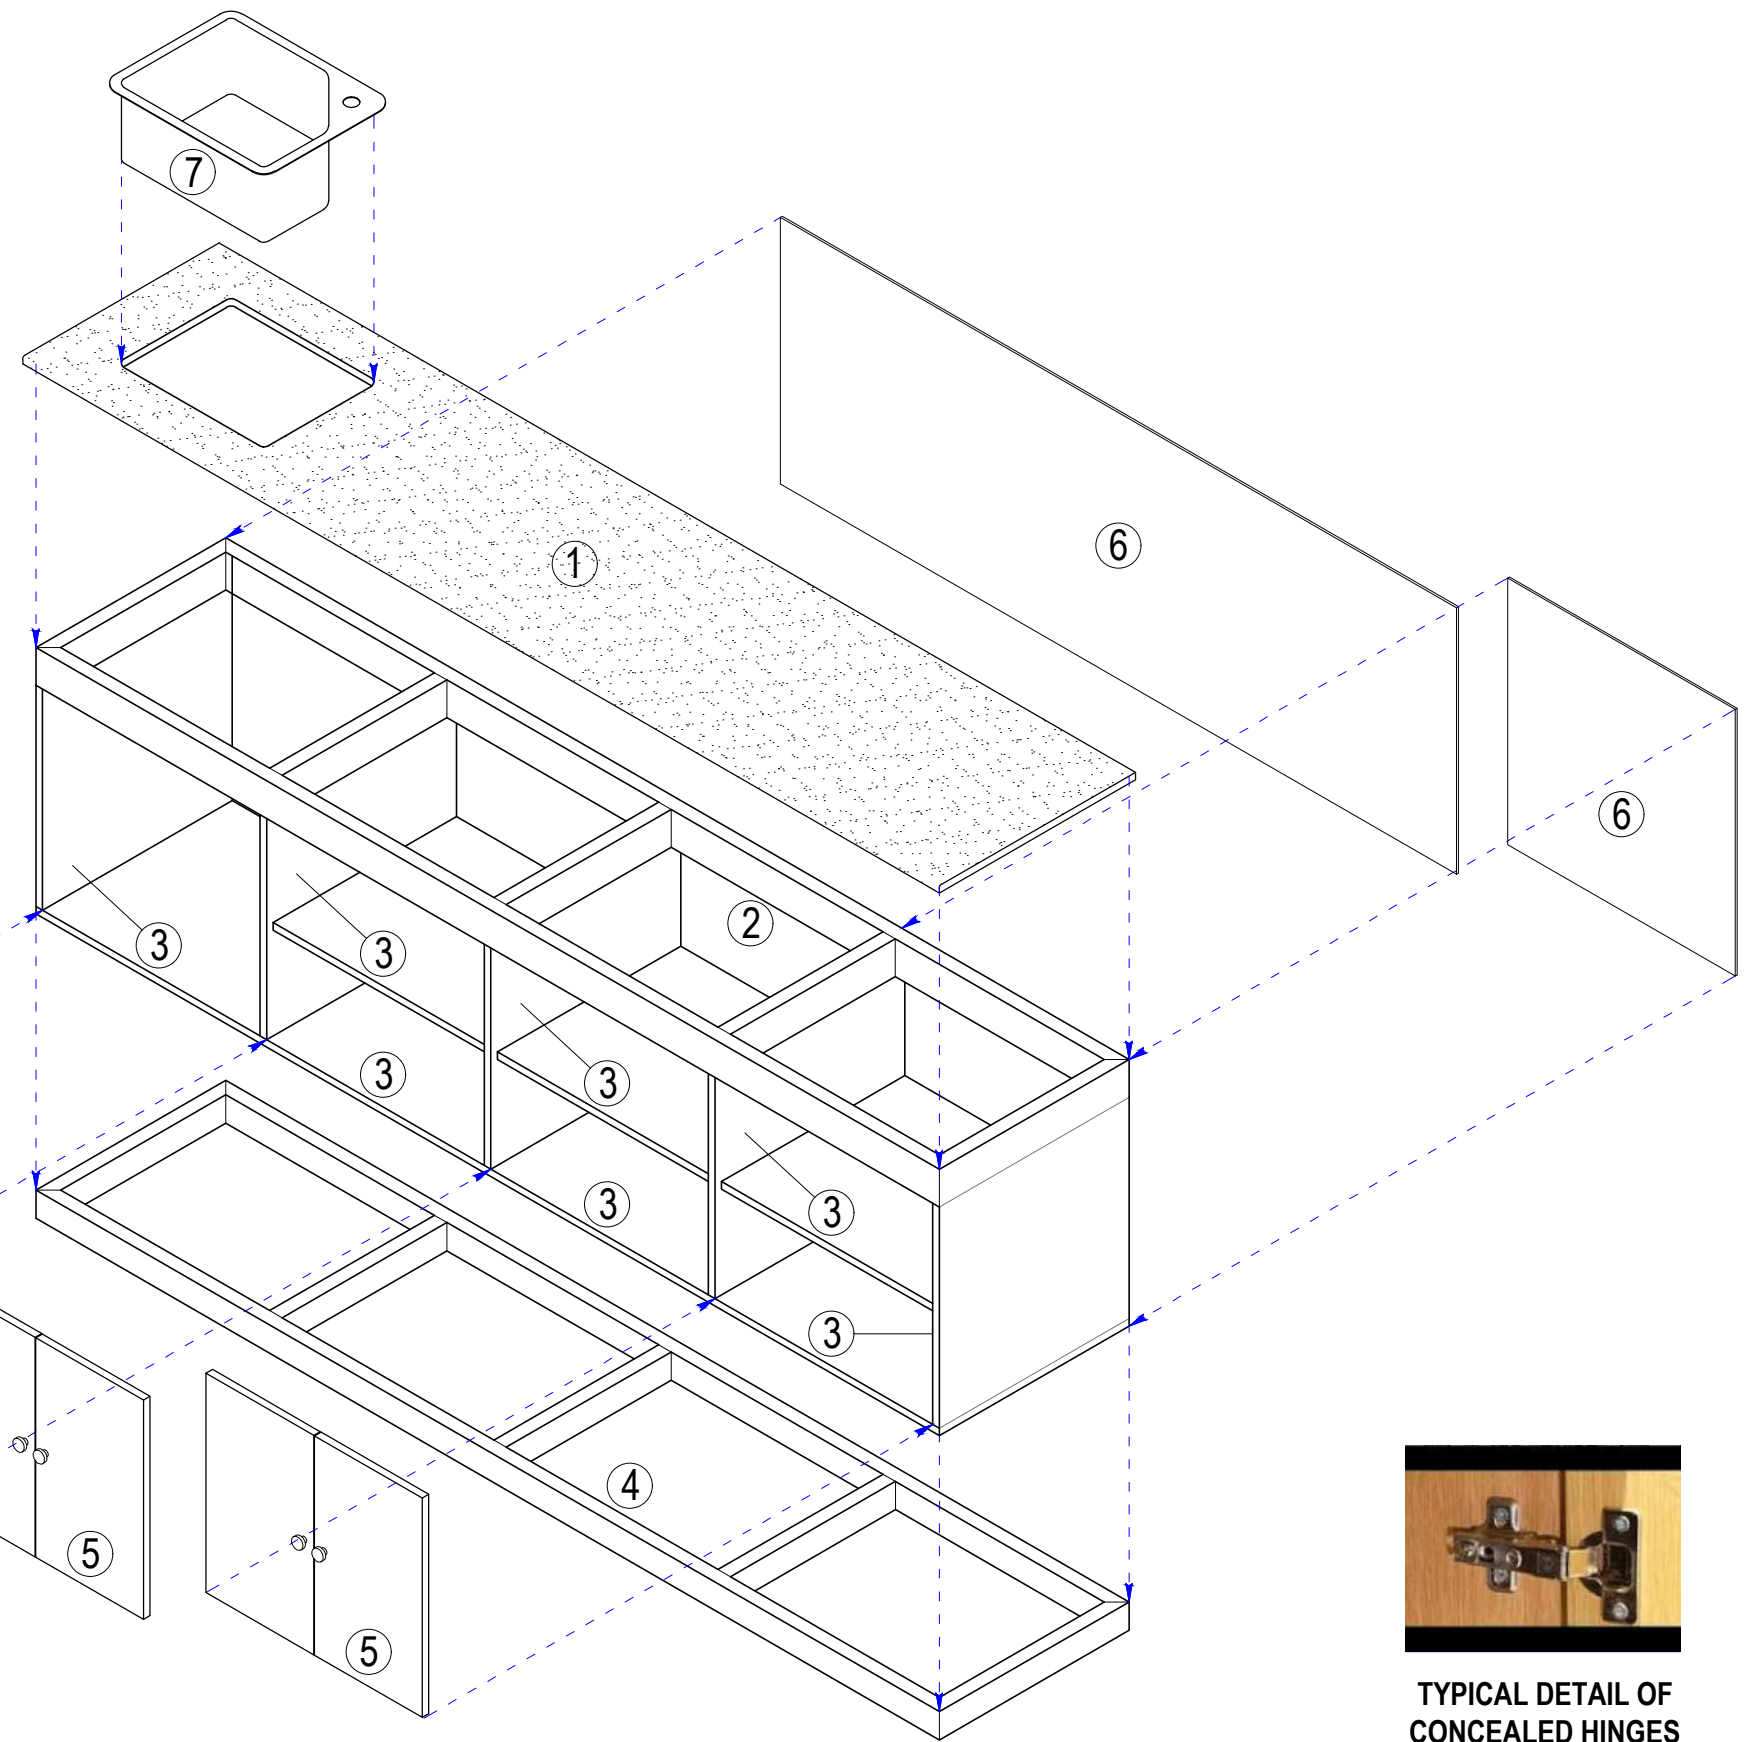

EXPLODED VIEW

LEGEND:

- ① 20mm. thk. GRANITE COUNTER TOP
- ② 38mm. thk. x 100mm. HARD WOOD TOP FRAME
- ③ 20mm. thk. MARINE PLYWOOD
- ④ 38mm. thk. x 75mm. HARD WOOD BASE FRAME
- ⑤ 20mm. thk. MARINE PLYWOOD CABINET DOORS, PROVIDE CONCEALED HINGES (2pcs./door), MAGNETIC CATCHES AND PULLS
- ⑥ 6mm. thk. MARINE PLYWOOD BACK BOARD
- ⑦ STAINLESS STEEL KITCHEN SINK



TYPICAL DETAIL OF CONCEALED HINGES

	<table border="1"> <thead> <tr> <th>REV.</th> <th>DATE</th> <th>BY</th> <th>DESCRIPTION</th> </tr> </thead> <tbody> <tr><td> </td><td> </td><td> </td><td> </td></tr> <tr><td> </td><td> </td><td> </td><td> </td></tr> <tr><td> </td><td> </td><td> </td><td> </td></tr> </tbody> </table>				REV.	DATE	BY	DESCRIPTION													PROJECT: PROPOSED LABORATORY RENOVATION, ZCWD WATER TREATMENT PLANT, ZAMBOANGA CITY	DRAWN BY: ARTHUR A. REYES PRINCIPAL DRAFTSMAN B - DESIGN DIVISION	PREPARED BY: BUNNY L. DAMPIOS SENIOR ENGINEER A - DESIGN DIVISION	CHECKED & REVIEWED BY: REX D. SALE, JR. SUPERVISING ENGINEER A - DESIGN DIVISION	REVIEWED AND SUBMITTED BY: EDITO M. BAUTISTA, JR. OIC - DESIGN DIVISION	RECOMMENDING PROJECT IMPLEMENTATION: MARLI ACOSTA - DE FIESTA DM A - ENGINEERING & CONSTRUCTION DEPARTMENT OIC - TECHNICAL SERVICES GROUP	APPROVED FOR PROJECT IMPLEMENTATION: LEONARDO REY D. VASQUEZ GENERAL MANAGER	SHEET NO. 28
	REV.	DATE	BY	DESCRIPTION																								
SHEET CONTENT: AS INDICATED																												