



PLAN

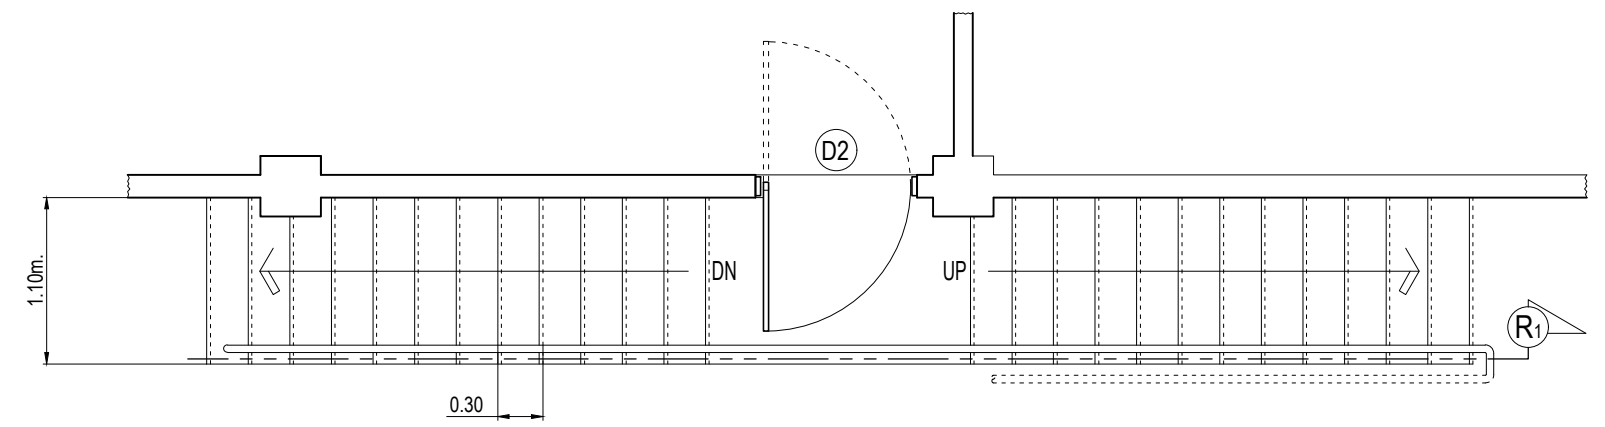


PLAN

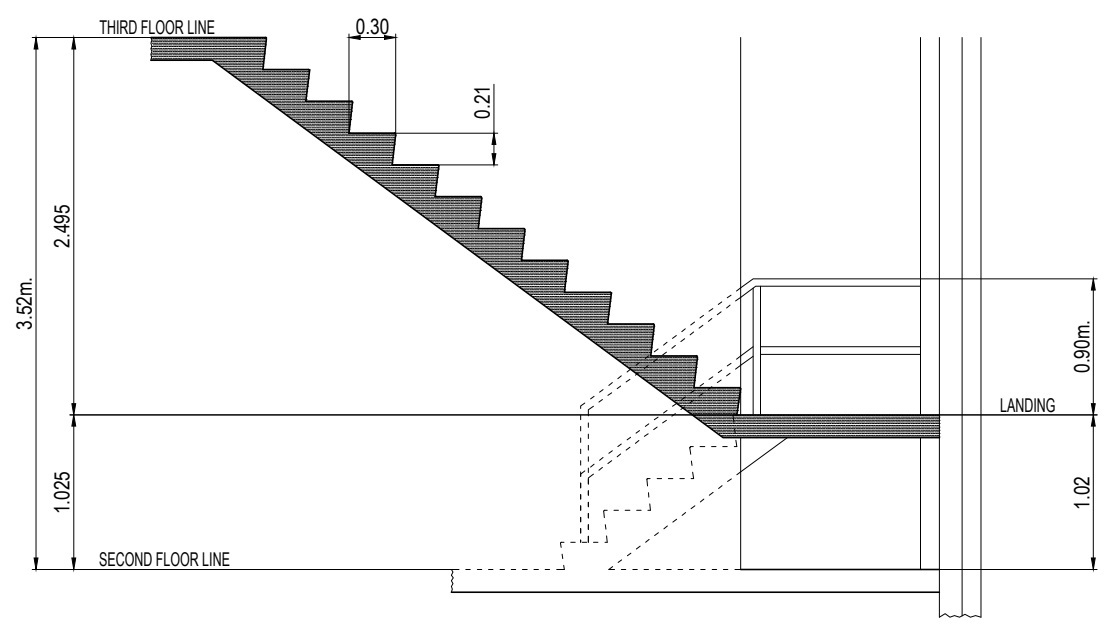

FRONT ELEVATION THRU R₁

DETAIL OF STAIR (R1)
SCALE: 1:50M.

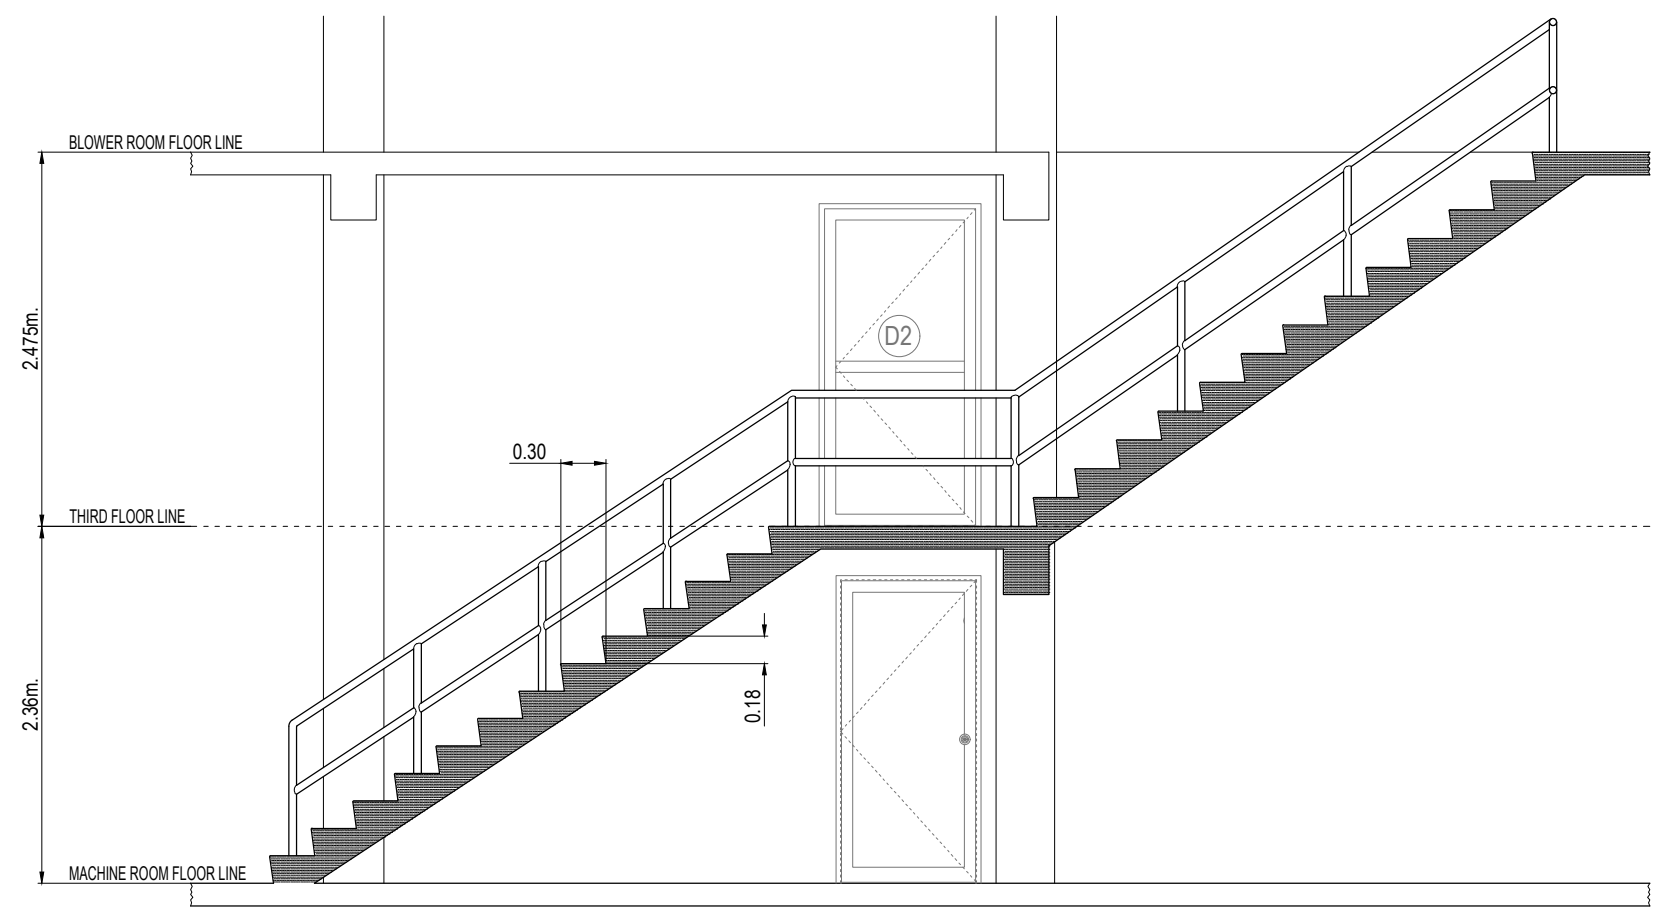

REAR ELEVATION THRU R₂

DETAIL OF STAIR (R2)
SCALE: 1:50M.



REVISIONS				
REV.	DATE	BY	DESCRIPTION	

PROJECT:
PROPOSED LABORATORY RENOVATION,
ZCWD WATER TREATMENT PLANT,
ZAMBOANGA CITY

SHEET CONTENT:
AS INDICATED

DRAWN BY:

ARTHUR A. REYES
PRINCIPAL DRAFTSMAN B - DESIGN DIVISION

PREPARED BY:

BUNNY L. DAMPIOS
SENIOR ENGINEER A - DESIGN DIVISION

CHECKED & REVIEWED BY:

REX D. SALE, JR.
SUPERVISING ENGINEER A - DESIGN DIVISION

REVIEWED AND SUBMITTED BY:


EDITO M. BAUTISTA, JR.
OIC - DESIGN DIVISION

RECOMMENDING PROJECT IMPLEMENTATION:

MARLI ACOSTA - DE FIESTA
DM A - ENGINEERING & CONSTRUCTION DEPARTMENT
OIC - TECHNICAL SERVICES GROUP


APPROVED FOR PROJECT IMPLEMENTATION:
LEONARDO REY D. VASQUEZ
GENERAL MANAGER

SHEET NO.
13

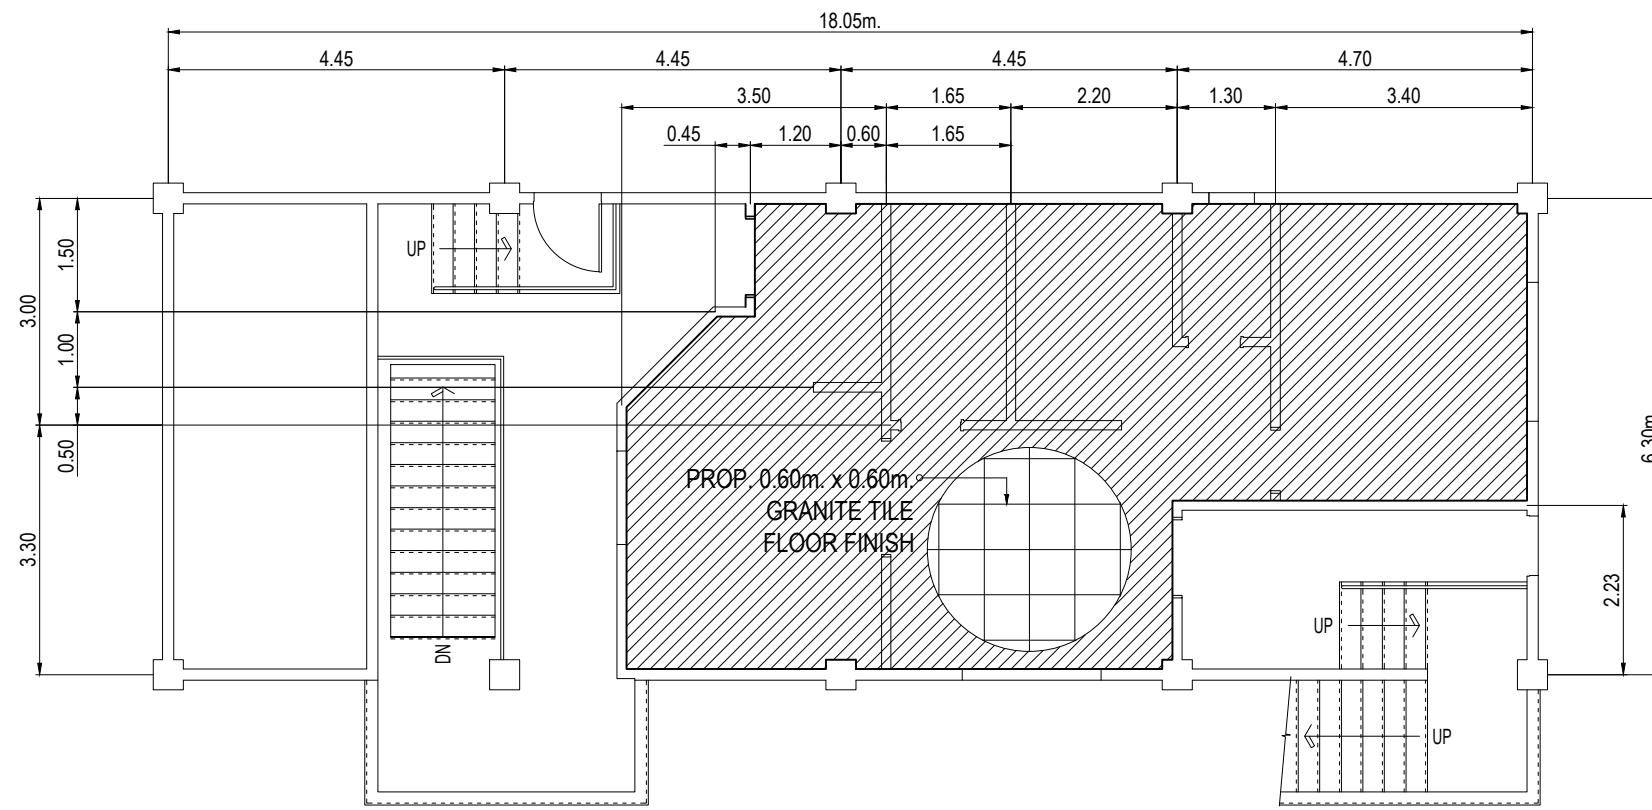



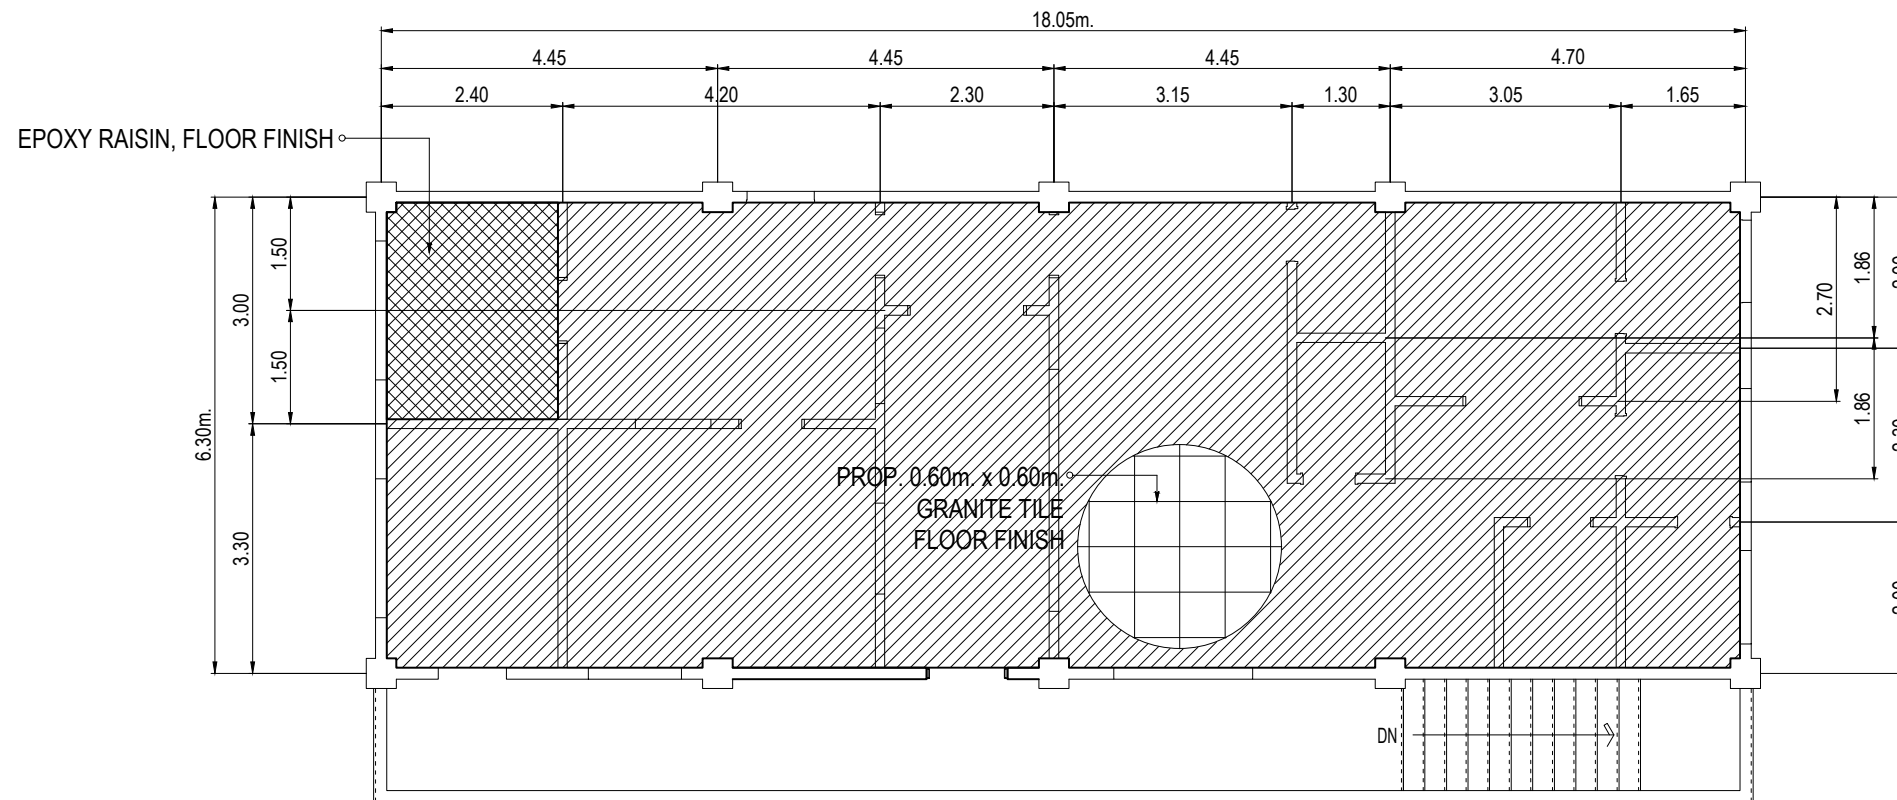



SECOND FLOOR PLAN


SCALE: 1:100M.



THIRD FLOOR PLAN

 
SCALE: 1:100M.

	<table border="1"> <thead> <tr> <th colspan="5">REVISIONS</th> </tr> <tr> <th>REV.</th> <th>DATE</th> <th>BY</th> <th colspan="2">DESCRIPTION</th> </tr> </thead> <tbody> <tr> <td> </td> <td> </td> <td> </td> <td colspan="2"> </td> </tr> <tr> <td> </td> <td> </td> <td> </td> <td colspan="2"> </td> </tr> </tbody> </table>				REVISIONS					REV.	DATE	BY	DESCRIPTION												PROJECT: PROPOSED LABORATORY RENOVATION, ZCWD WATER TREATMENT PLANT, ZAMBOANGA CITY	DRAWN BY:  ARTHUR A. REYES PRINCIPAL DRAFTSMAN B - DESIGN DIVISION	PREPARED BY:  BUNNY L. DAMPIOS SENIOR ENGINEER A - DESIGN DIVISION	CHECKED & REVIEWED BY:  REX D. SALE, JR. SUPERVISING ENGINEER A - DESIGN DIVISION	REVIEWED AND SUBMITTED BY:  EDITO M. BAUTISTA, JR. OIC - DESIGN DIVISION	RECOMMENDING PROJECT IMPLEMENTATION:  MARLI ACOSTA - DE FIESTA DM A - ENGINEERING & CONSTRUCTION DEPARTMENT OIC - TECHNICAL SERVICES GROUP	APPROVED FOR PROJECT IMPLEMENTATION: LEONARDO REY D. VASQUEZ GENERAL MANAGER	SHEET NO. 14
	REVISIONS																															
REV.	DATE	BY	DESCRIPTION																													
SHEET CONTENT: AS INDICATED		Digitally signed by Acosta-De Fiesta Marli Patagoc Date: 2021.06.04 10:19:31 +08'00'																														

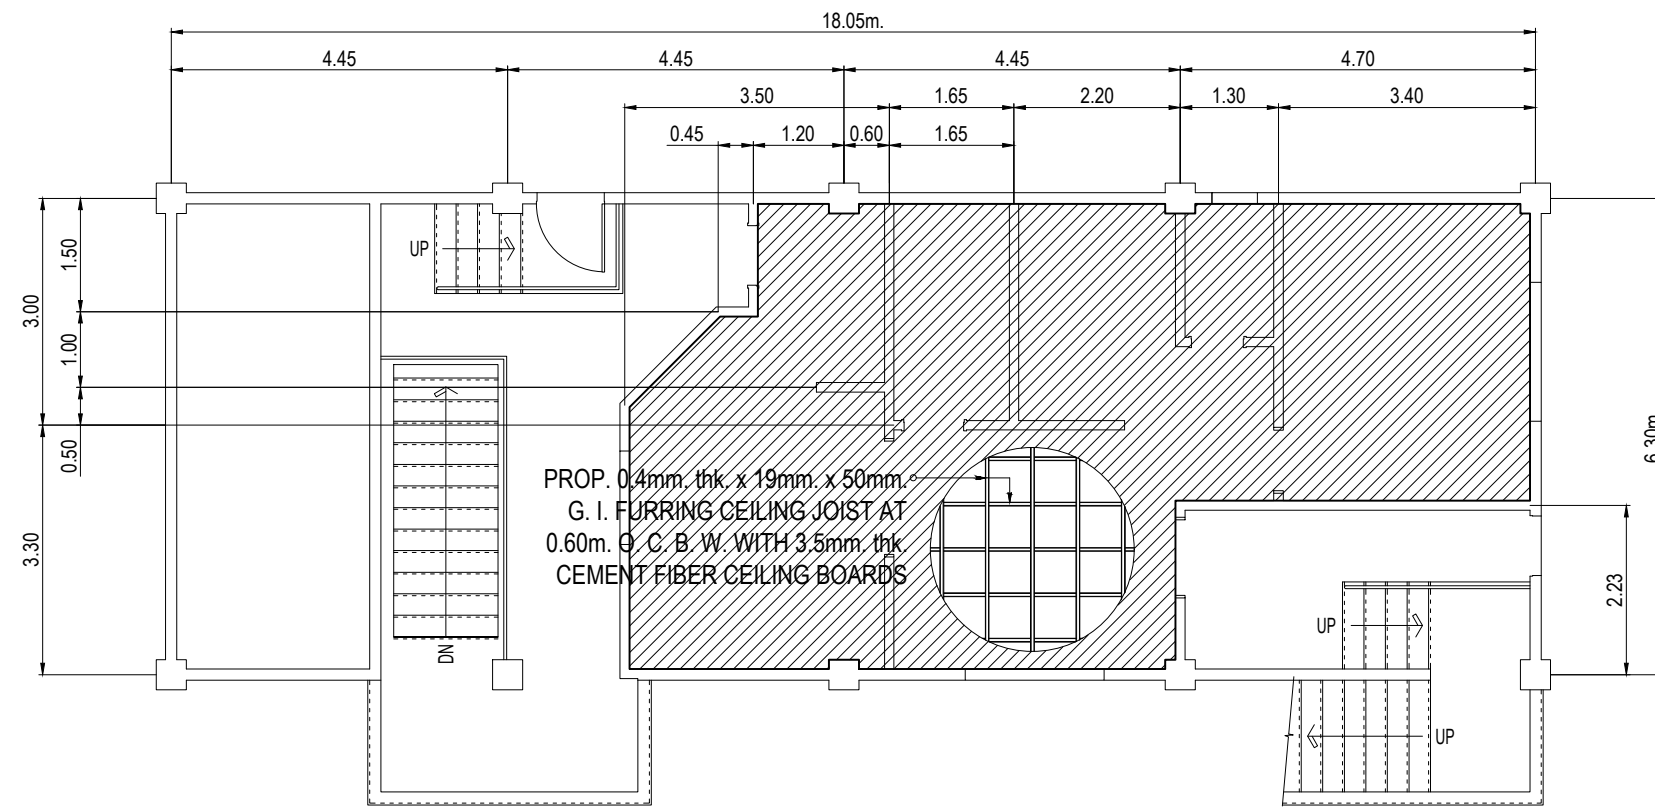



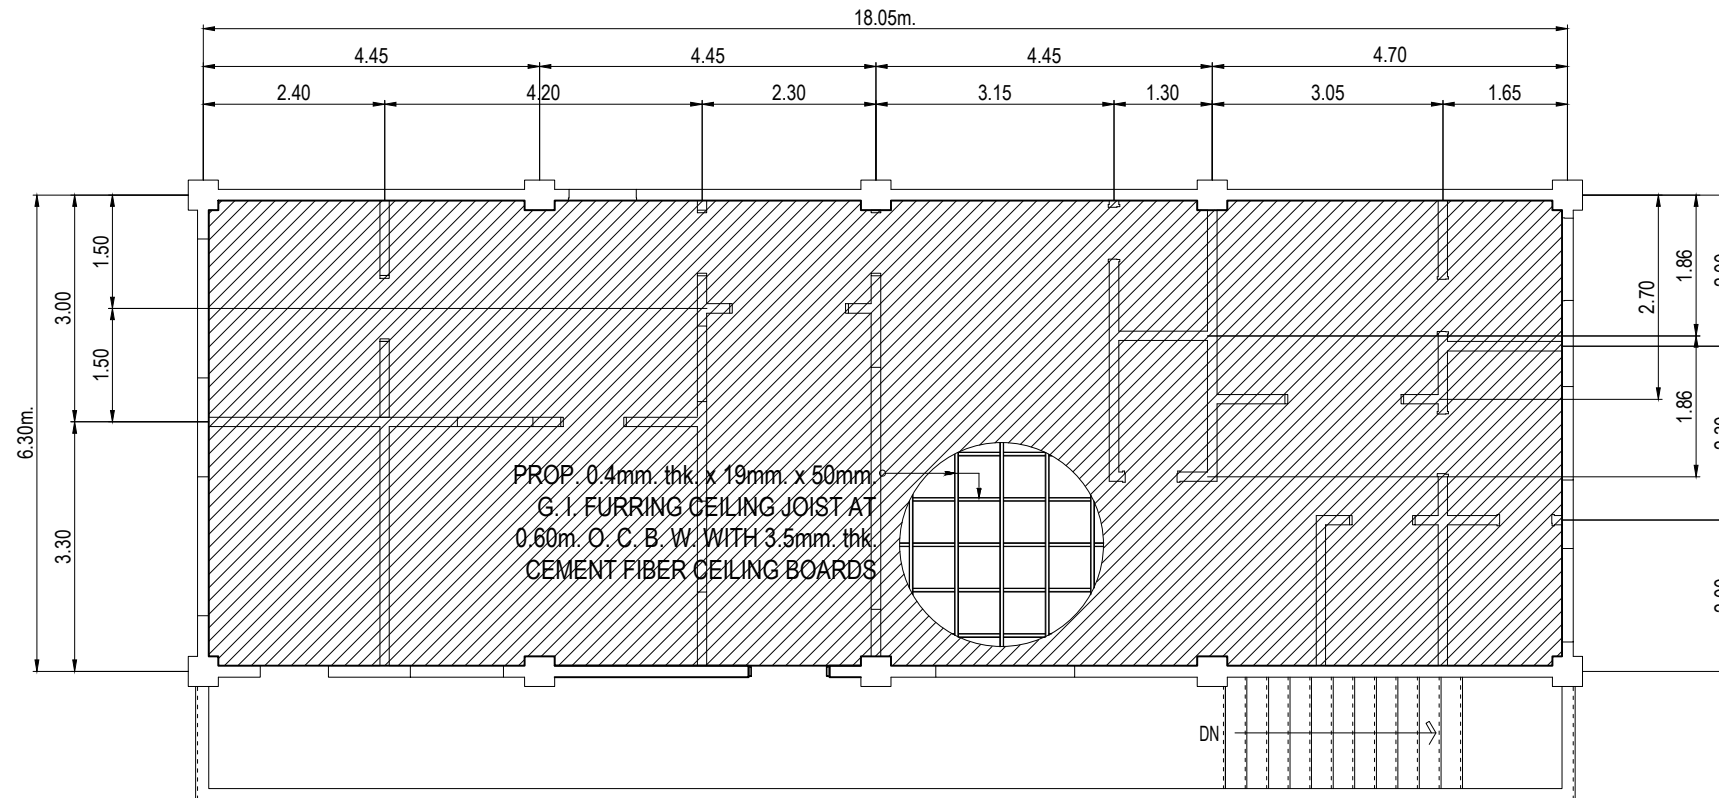



 
SECOND FLOOR REFLECTED CEILING PLAN


SCALE: 1:100M.



THIRD FLOOR REFLECTED CEILING PLAN

 SCALE: 1:100M.

	<table border="1"> <thead> <tr> <th colspan="5">REVISIONS</th> </tr> <tr> <th>REV.</th> <th>DATE</th> <th>BY</th> <th colspan="2">DESCRIPTION</th> </tr> </thead> <tbody> <tr> <td> </td> <td> </td> <td> </td> <td colspan="2"> </td> </tr> <tr> <td> </td> <td> </td> <td> </td> <td colspan="2"> </td> </tr> </tbody> </table>				REVISIONS					REV.	DATE	BY	DESCRIPTION												PROJECT: PROPOSED LABORATORY RENOVATION, ZCWD WATER TREATMENT PLANT, ZAMBOANGA CITY	DRAWN BY:  ARTHUR A. REYES PRINCIPAL DRAFTSMAN B - DESIGN DIVISION	PREPARED BY:  BUNNY L. DAMPIOS SENIOR ENGINEER A - DESIGN DIVISION	CHECKED & REVIEWED BY:  REX D. SALE, JR. SUPERVISING ENGINEER A - DESIGN DIVISION	REVIEWED AND SUBMITTED BY:  EDITO M. BAUTISTA, JR. OIC - DESIGN DIVISION	RECOMMENDING PROJECT IMPLEMENTATION:  MARLI ACOSTA - DE FIESTA DM A - ENGINEERING & CONSTRUCTION DEPARTMENT OIC - TECHNICAL SERVICES GROUP	APPROVED FOR PROJECT IMPLEMENTATION:  LEONARDO REY D. VASQUEZ GENERAL MANAGER	SHEET NO. 15
	REVISIONS																															
REV.	DATE	BY	DESCRIPTION																													
SHEET CONTENT: AS INDICATED																																

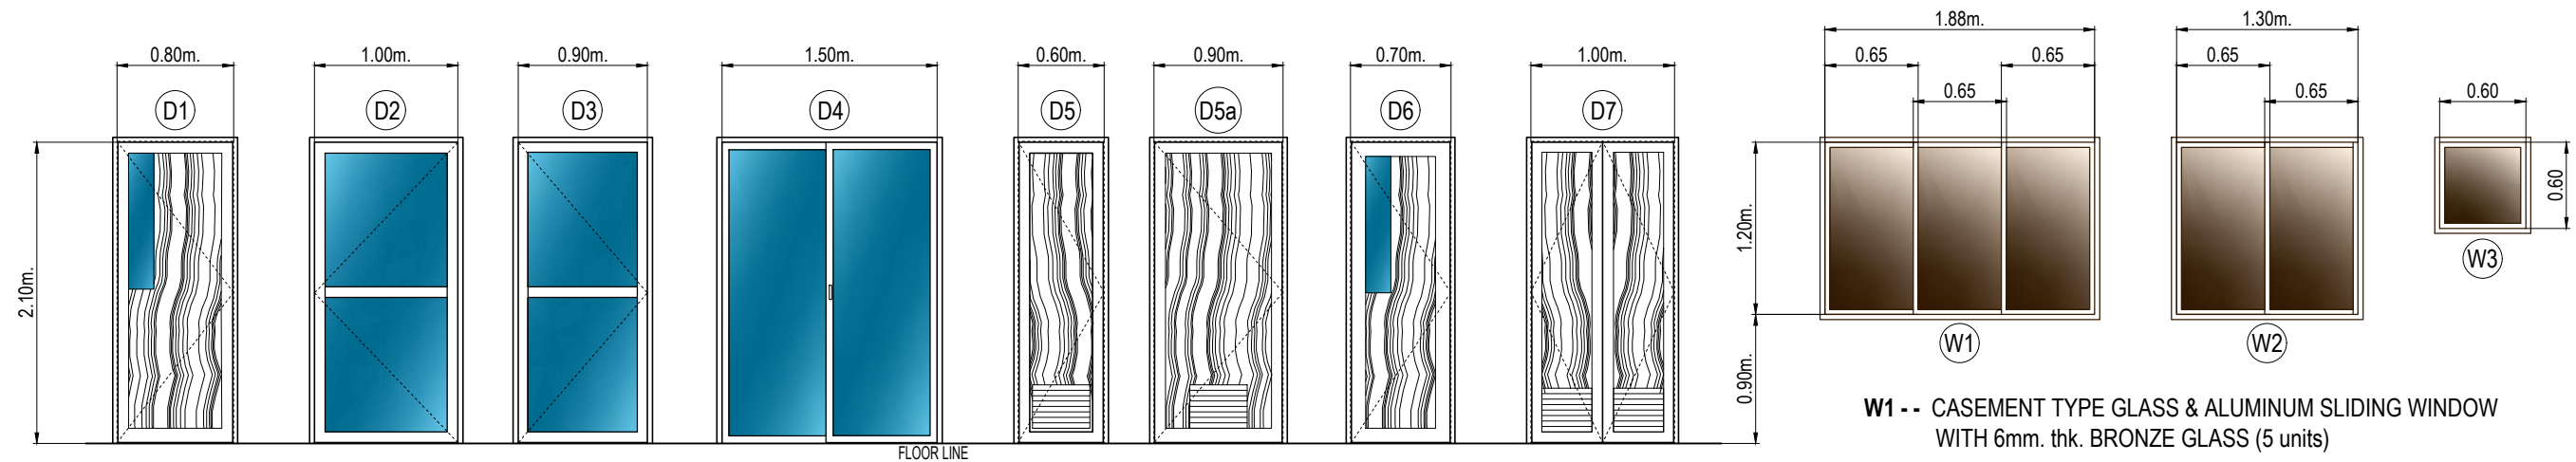

D1 -- FLUSH TYPE DOOR, 6mm. thk. CLEAR GLASS SIDE VISION WITH JAMBS AND HEADER (2 units)

D2 -- 6mm. thk. CLEAR GLASS CASEMENT TYPE SWING DOOR WITH HANDLE ON BOTH SIDES (5 units)

D3 -- 6mm. thk. CLEAR GLASS CASEMENT TYPE SWING DOOR WITH HANDLE ON BOTH SIDES (6 units)

D4 -- 6mm. thk. CLEAR GLASS CASEMENT TYPE SLIDING DOOR (3 units)

D5 -- FLUSH TYPE DOOR, LOUVERS WITH JAMBS & HEADER (2 units)

D5a - FLUSH TYPE DOOR, LOUVERS WITH JAMB & HEADER (1 unit)

D6 -- FLUSH TYPE DOOR, 6mm. thk. CLEAR GLASS SIDE VISION WITH JAMBS AND HEADER (2 units)


D7 -- FLUSH DOOR CASEMENT TYPE, LOUVERS WITH JAMBS AND HEADER (1 unit)

W1 -- CASEMENT TYPE GLASS & ALUMINUM SLIDING WINDOW WITH 6mm. thk. BRONZE GLASS (5 units)


W2 -- CASEMENT TYPE GLASS & ALUMINUM SLIDING WINDOW WITH 6mm. thk. BRONZE GLASS (4 units)

W3 -- AWNING TYPE GLASS & ALUMINUM WINDOW WITH 6mm. thk. BRONZE GLASS (2 units)

SPECS: FIRE EXIT SIGNAGE LED SHALL BE COLORED GREEN WITH A MINIMUM SIZE OF 120mm. x 340mm.

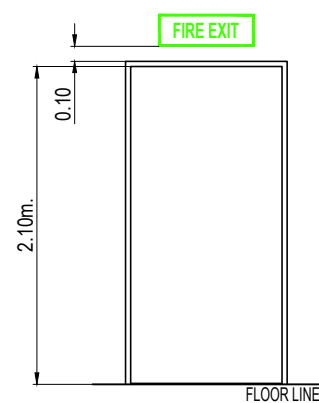


DETAIL OF FIRE EXIT SIGNAGE

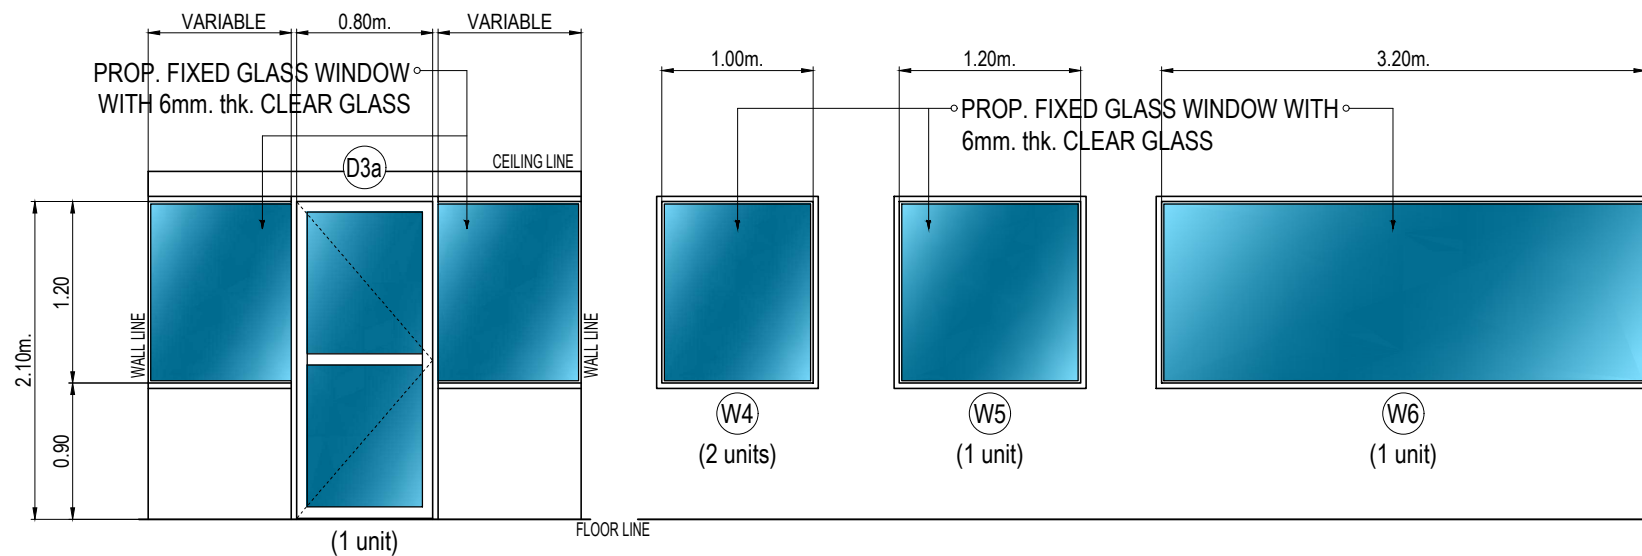


SCHEDULE OF DOORS AND WINDOWS

SCALE: 1:50M.

REV.	DATE	BY	REVISIONS		PROJECT:	DRAWN BY:	PREPARED BY:	CHECKED & REVIEWED BY:	REVIEWED AND SUBMITTED BY:	RECOMMENDING PROJECT IMPLEMENTATION:	APPROVED FOR PROJECT IMPLEMENTATION:	SHEET NO.
			DESCRIPTION	DATE								
					PROPOSED LABORATORY RENOVATION, ZCWD WATER TREATMENT PLANT, ZAMBOANGA CITY	ARTHUR A. REYES PRINCIPAL DRAFTSMAN B - DESIGN DIVISION	BUNNY L. DAMPIOS SENIOR ENGINEER A - DESIGN DIVISION	REX D. SALE, JR. SUPERVISING ENGINEER A - DESIGN DIVISION	EDITO M. BAUTISTA, JR. OIC - DESIGN DIVISION	MARLI ACOSTA - DE FIESTA DM A - ENGINEERING & CONSTRUCTION DEPARTMENT OIC - TECHNICAL SERVICES GROUP	LEONARDO REY D. VASQUEZ GENERAL MANAGER	16
					SHEET CONTENT:	AS INDICATED						

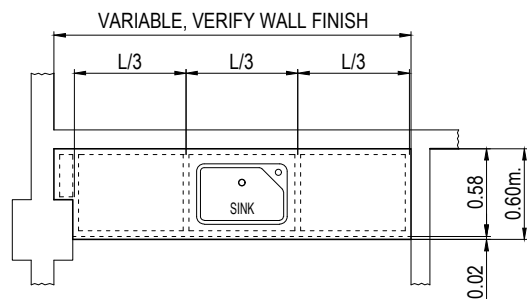


PLAN

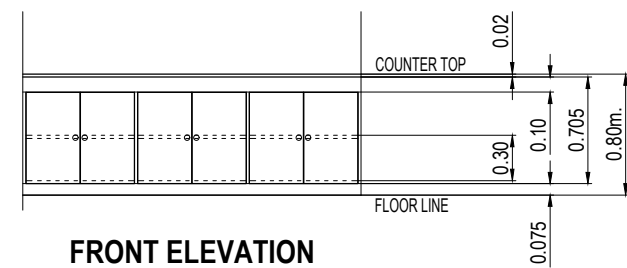

FRONT ELEVATION

DETAIL OF COUNTER 1

SCALE: 1:50M.

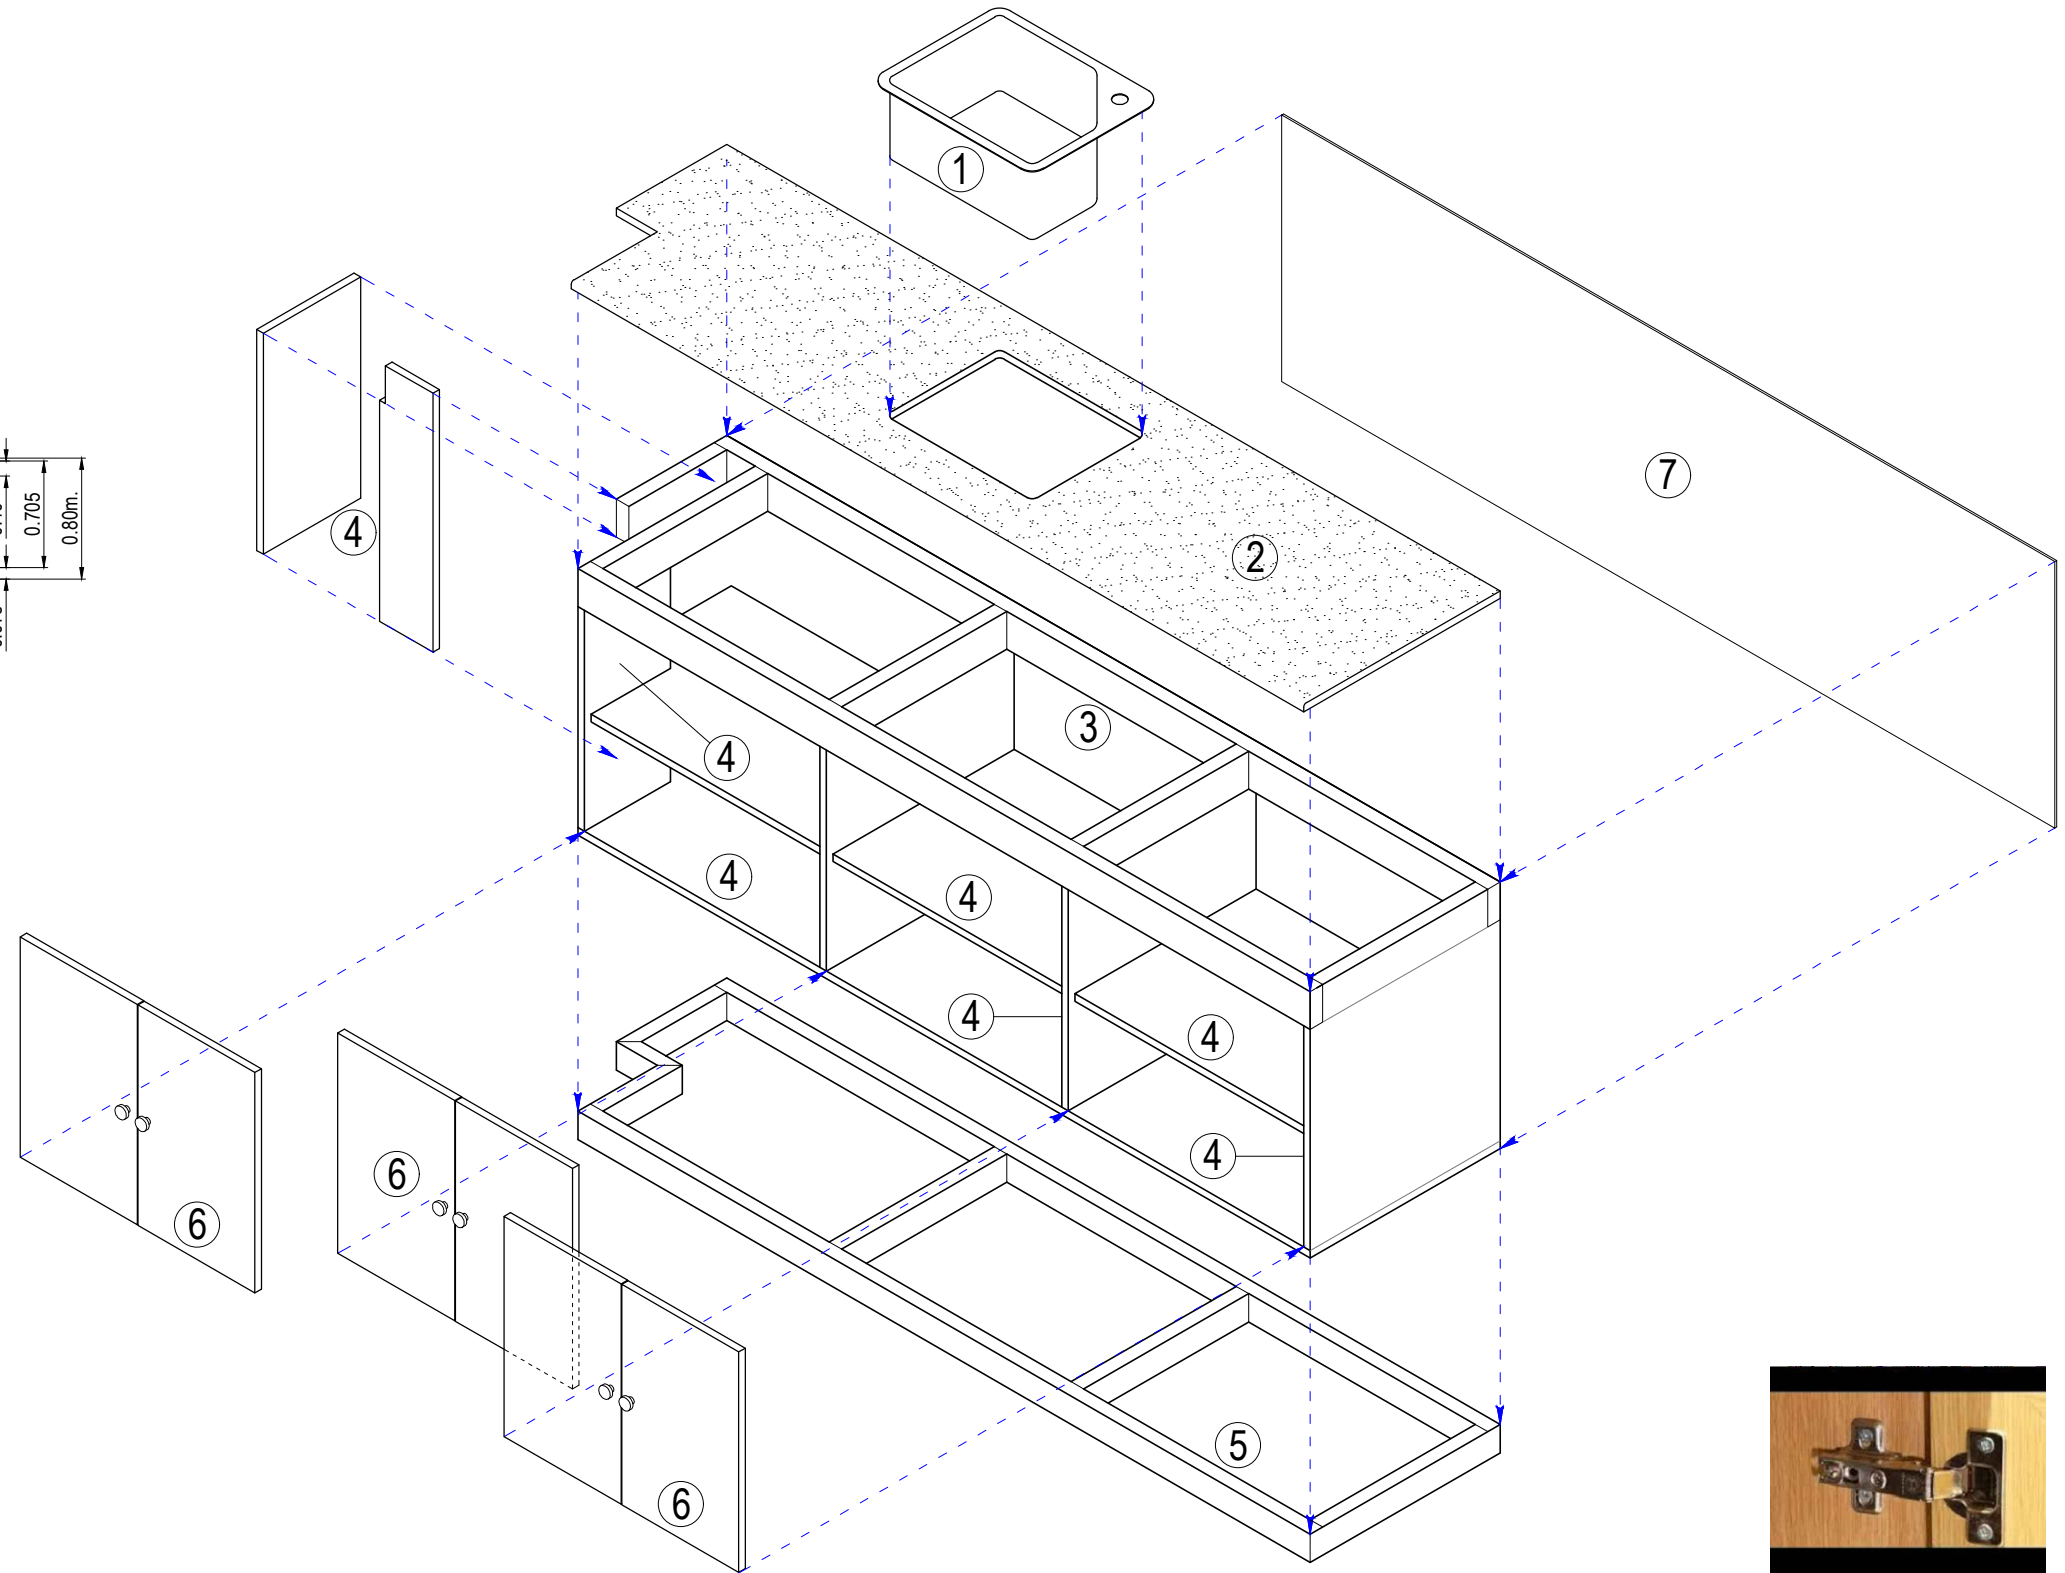





 


EXPLODED VIEW


LEGEND:

- ① STAINLESS STEEL KITCHEN SINK
- ② 20mm. thk. GRANITE COUNTER TOP
- ③ 38mm. thk. x 100mm. HARD WOOD TOP FRAME
- ④ 20mm. thk. MARINE PLYWOOD
- ⑤ 38mm. thk. x 75mm. HARD WOOD BASE FRAME
- ⑥ 20mm. thk. MARINE PLYWOOD CABINET DOORS, PROVIDE CONCEALED HINGES (2pcs./door), MAGNETIC CATCHES AND PULLS
- ⑦ 6mm. thk. MARINE PLYWOOD BACK BOARD

 



TYPICAL DETAIL OF CONCEALED HINGES

	<p>REVISIONS</p> <table border="1"> <thead> <tr> <th>REV.</th> <th>DATE</th> <th>BY</th> <th>DESCRIPTION</th> </tr> </thead> <tbody> <tr> <td> </td> <td> </td> <td> </td> <td> </td> </tr> </tbody> </table>				REV.	DATE	BY	DESCRIPTION													<p>PROJECT:</p> <p>PROPOSED LABORATORY RENOVATION, ZCWD WATER TREATMENT PLANT, ZAMBOANGA CITY</p>	<p>DRAWN BY:</p> <p> ARTHUR A. REYES PRINCIPAL DRAFTSMAN B - DESIGN DIVISION</p>	<p>PREPARED BY:</p> <p> BUNNY L. DAMPIOS SENIOR ENGINEER A - DESIGN DIVISION</p>	<p>CHECKED & REVIEWED BY:</p> <p> REX D. SALE, JR. SUPERVISING ENGINEER A - DESIGN DIVISION</p>	<p>REVIEWED AND SUBMITTED BY:</p> <p> EDITO M. BAUTISTA, JR. OIC - DESIGN DIVISION</p>	<p>RECOMMENDING PROJECT IMPLEMENTATION:</p> <p> MARLI ACOSTA - DE FIESTA DM A - ENGINEERING & CONSTRUCTION DEPARTMENT OIC - TECHNICAL SERVICES GROUP</p>	<p>APPROVED FOR PROJECT IMPLEMENTATION:</p> <p> LEONARDO REY D. VASQUEZ GENERAL MANAGER</p>	<p>SHEET NO.</p> <p>17</p>
	REV.	DATE	BY	DESCRIPTION																								
<p>SHEET CONTENT:</p> <p>AS INDICATED</p>																												

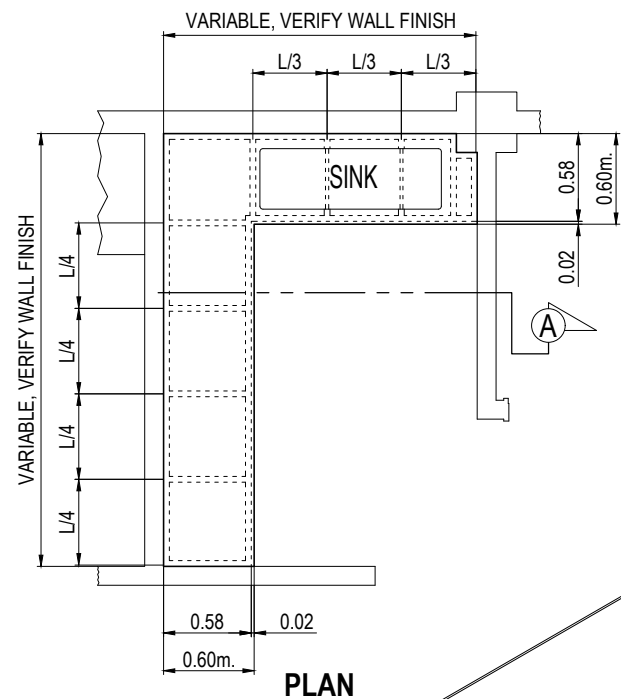


LEGEND:

- ① STAINLESS STEEL KITCHEN SINK
- ② 20mm. thk. GRANITE COUNTER TOP
- ③ 38mm. thk. x 100mm. HARD WOOD TOP FRAME
- ④ 20mm. thk. MARINE PLYWOOD
- ⑤ 38mm. thk. x 75mm. HARD WOOD BASE FRAME
- ⑥ 20mm. thk. MARINE PLYWOOD CABINET DOORS, PROVIDE CONCEALED HINGES (2pcs./door), MAGNETIC CATCHES AND PULLS
- ⑦ 6mm. thk. MARINE PLYWOOD BACK BOARD
- ⑧ 20mm. x 50mm. HARD WOOD (DRAWER AREA)

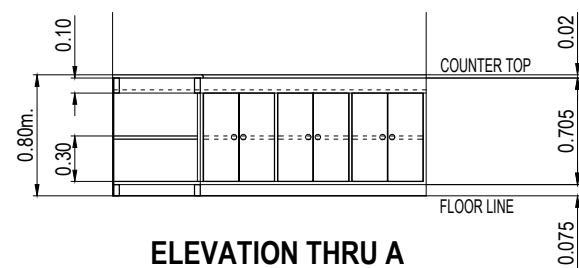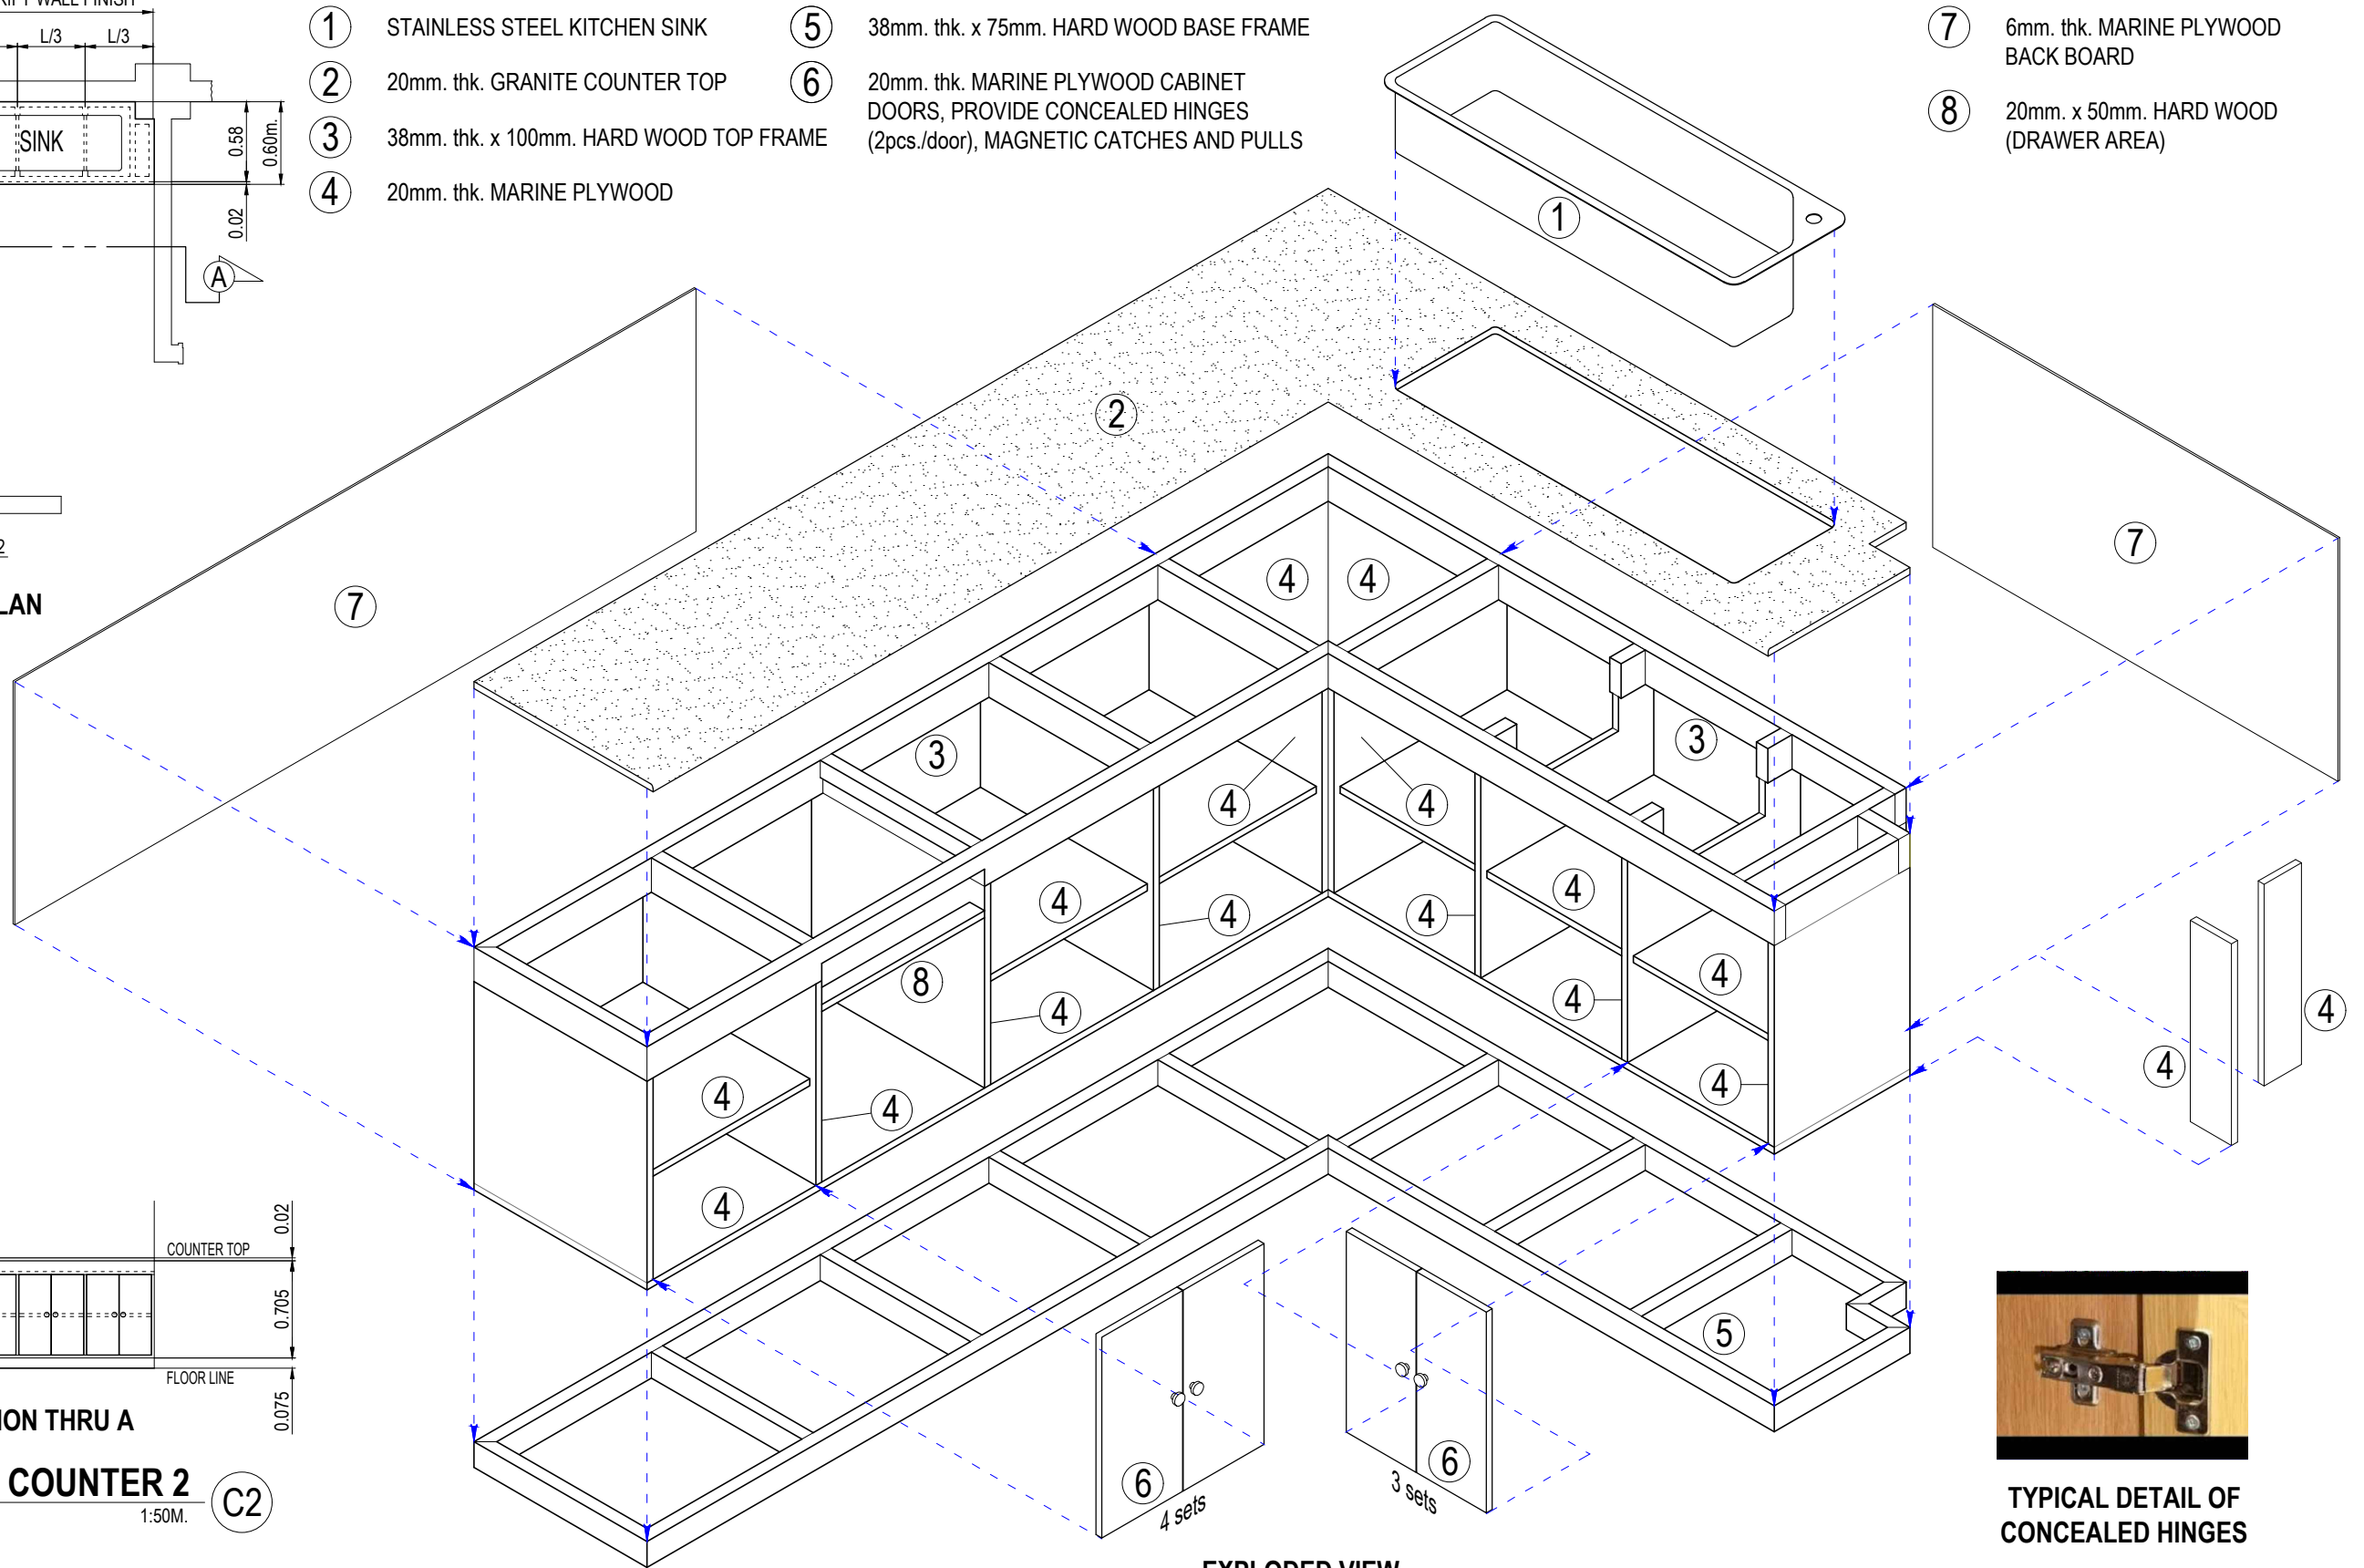


DETAIL OF COUNTER 2
SCALE: 1:50M. C2

REVISIONS				PROJECT:	DRAWN BY:	PREPARED BY:	CHECKED & REVIEWED BY:	REVIEWED AND SUBMITTED BY:	RECOMMENDING PROJECT IMPLEMENTATION:	APPROVED FOR PROJECT IMPLEMENTATION:	SHEET NO.
REV.	DATE	BY	DESCRIPTION								
				PROPOSED LABORATORY RENOVATION, ZCWD WATER TREATMENT PLANT, ZAMBOANGA CITY	 ARTHUR A. REYES PRINCIPAL DRAFTSMAN B - DESIGN DIVISION	 BUNNY L. DAMPIOS SENIOR ENGINEER A - DESIGN DIVISION	 REX D. SALE, JR. SUPERVISING ENGINEER A - DESIGN DIVISION	 EDITO M. BAUTISTA, JR. OIC - DESIGN DIVISION	 MARLI ACOSTA - DE FIESTA DM A - ENGINEERING & CONSTRUCTION DEPARTMENT OIC - TECHNICAL SERVICES GROUP	LEONARDO REY D. VASQUEZ GENERAL MANAGER	18

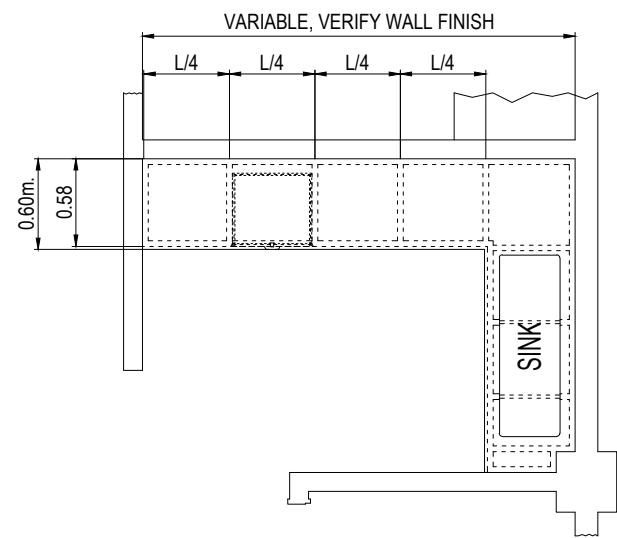


PLAN

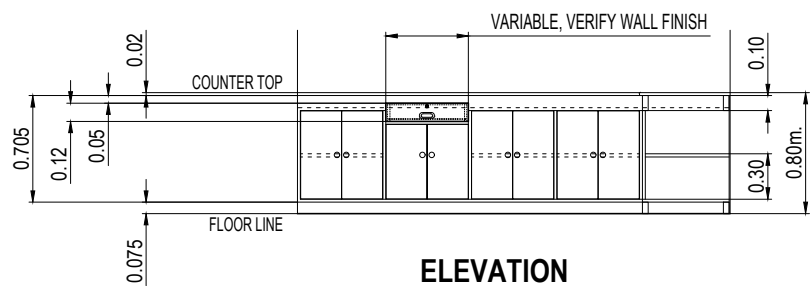


ELEVATION

DETAIL OF COUNTER 2


SCALE: 1:50M.

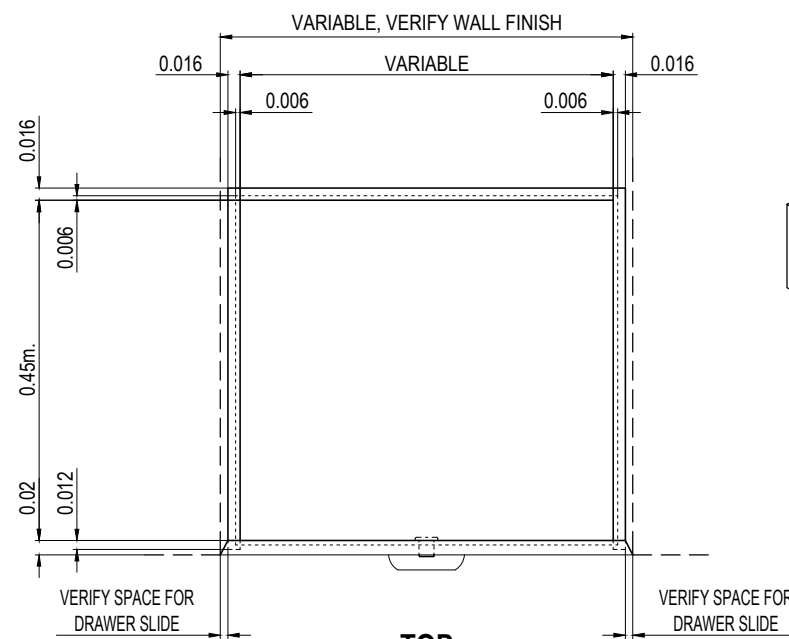


TOP

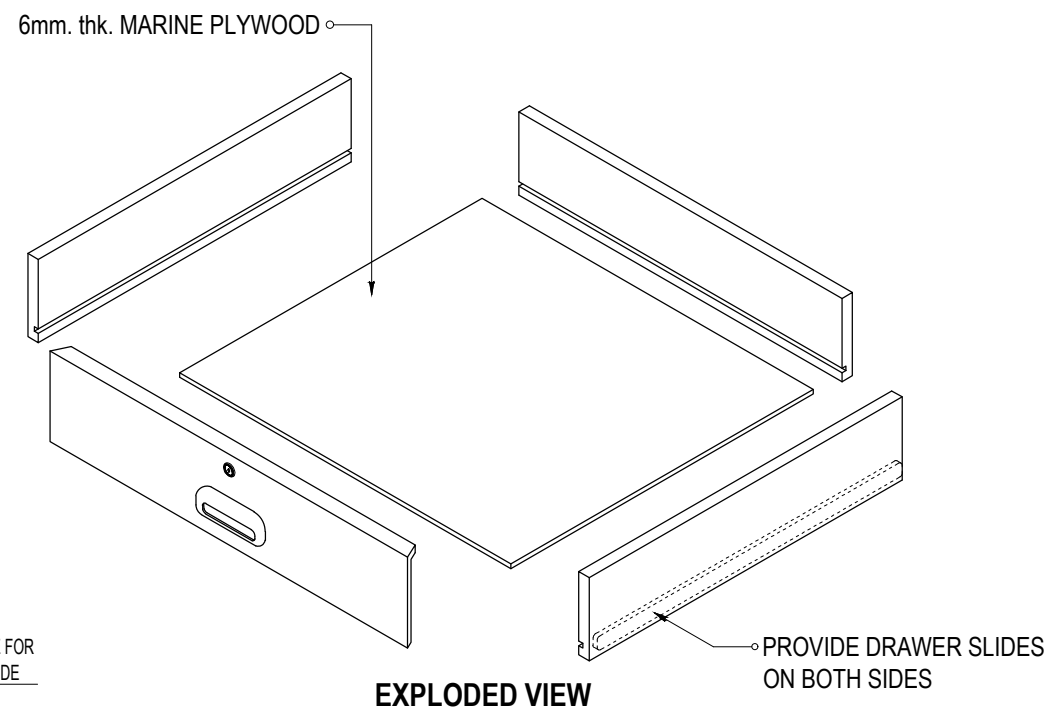

EXPLODED VIEW

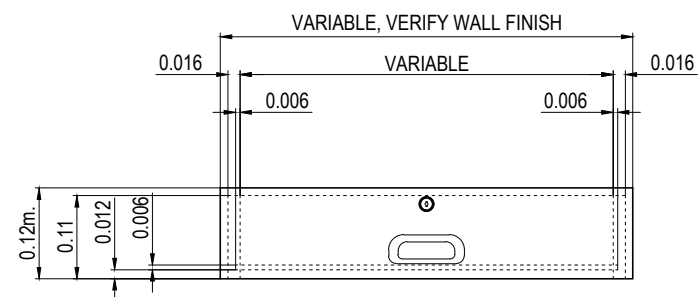

FRONT

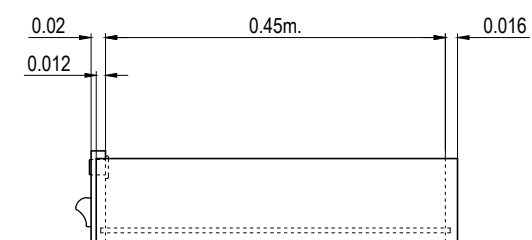


SIDE

NOTE: USE LAUA-AN LUMBER FOR ALL DRAWERS

TYPICAL DETAIL OF DRAWER



SCALE: 1:10M.

	<table border="1"> <thead> <tr> <th colspan="4">REVISIONS</th> </tr> <tr> <th>REV.</th> <th>DATE</th> <th>BY</th> <th>DESCRIPTION</th> </tr> </thead> <tbody> <tr> <td> </td> <td> </td> <td> </td> <td> </td> </tr> <tr> <td> </td> <td> </td> <td> </td> <td> </td> </tr> </tbody> </table>				REVISIONS				REV.	DATE	BY	DESCRIPTION									PROJECT: PROPOSED LABORATORY RENOVATION, ZCWD WATER TREATMENT PLANT, ZAMBOANGA CITY	DRAWN BY: ARTHUR A. REYES <small>PRINCIPAL DRAFTSMAN B - DESIGN DIVISION</small>	PREPARED BY: BUNNY L. DAMPIOS <small>SENIOR ENGINEER A - DESIGN DIVISION</small>	CHECKED & REVIEWED BY: REX D. SALE, JR. <small>SUPERVISING ENGINEER A - DESIGN DIVISION</small>	REVIEWED AND SUBMITTED BY: EDITO M. BAUTISTA, JR. <small>OIC - DESIGN DIVISION</small>	RECOMMENDING PROJECT IMPLEMENTATION: MARLI ACOSTA - DE FIESTA <small>DM A - ENGINEERING & CONSTRUCTION DEPARTMENT OIC - TECHNICAL SERVICES GROUP</small>	APPROVED FOR PROJECT IMPLEMENTATION: LEONARDO REY D. VASQUEZ <small>GENERAL MANAGER</small>	SHEET NO. 19
	REVISIONS																											
REV.	DATE	BY	DESCRIPTION																									
SHEET CONTENT: AS INDICATED																												

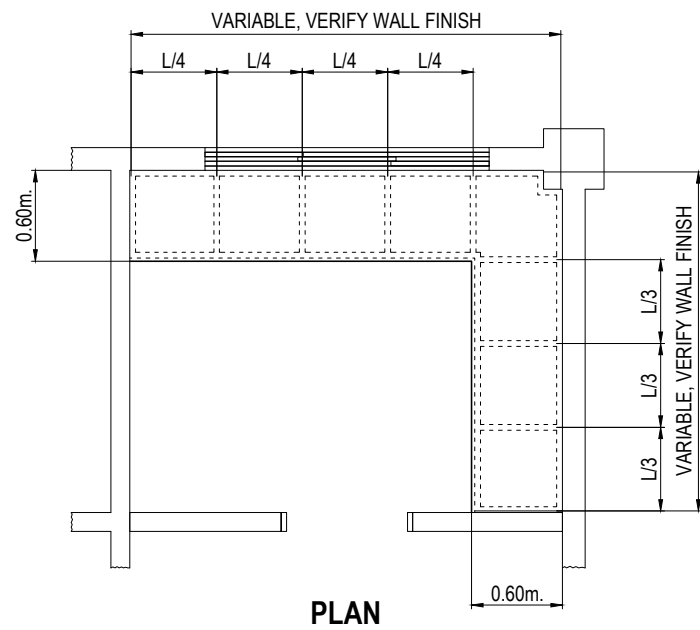

LEGEND:

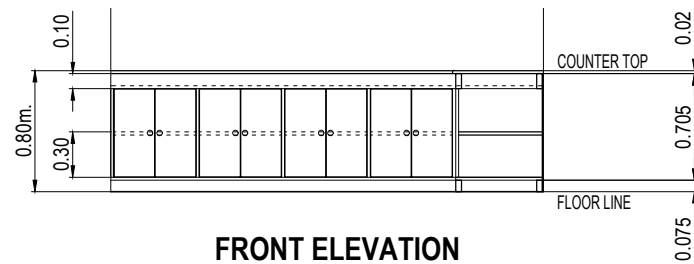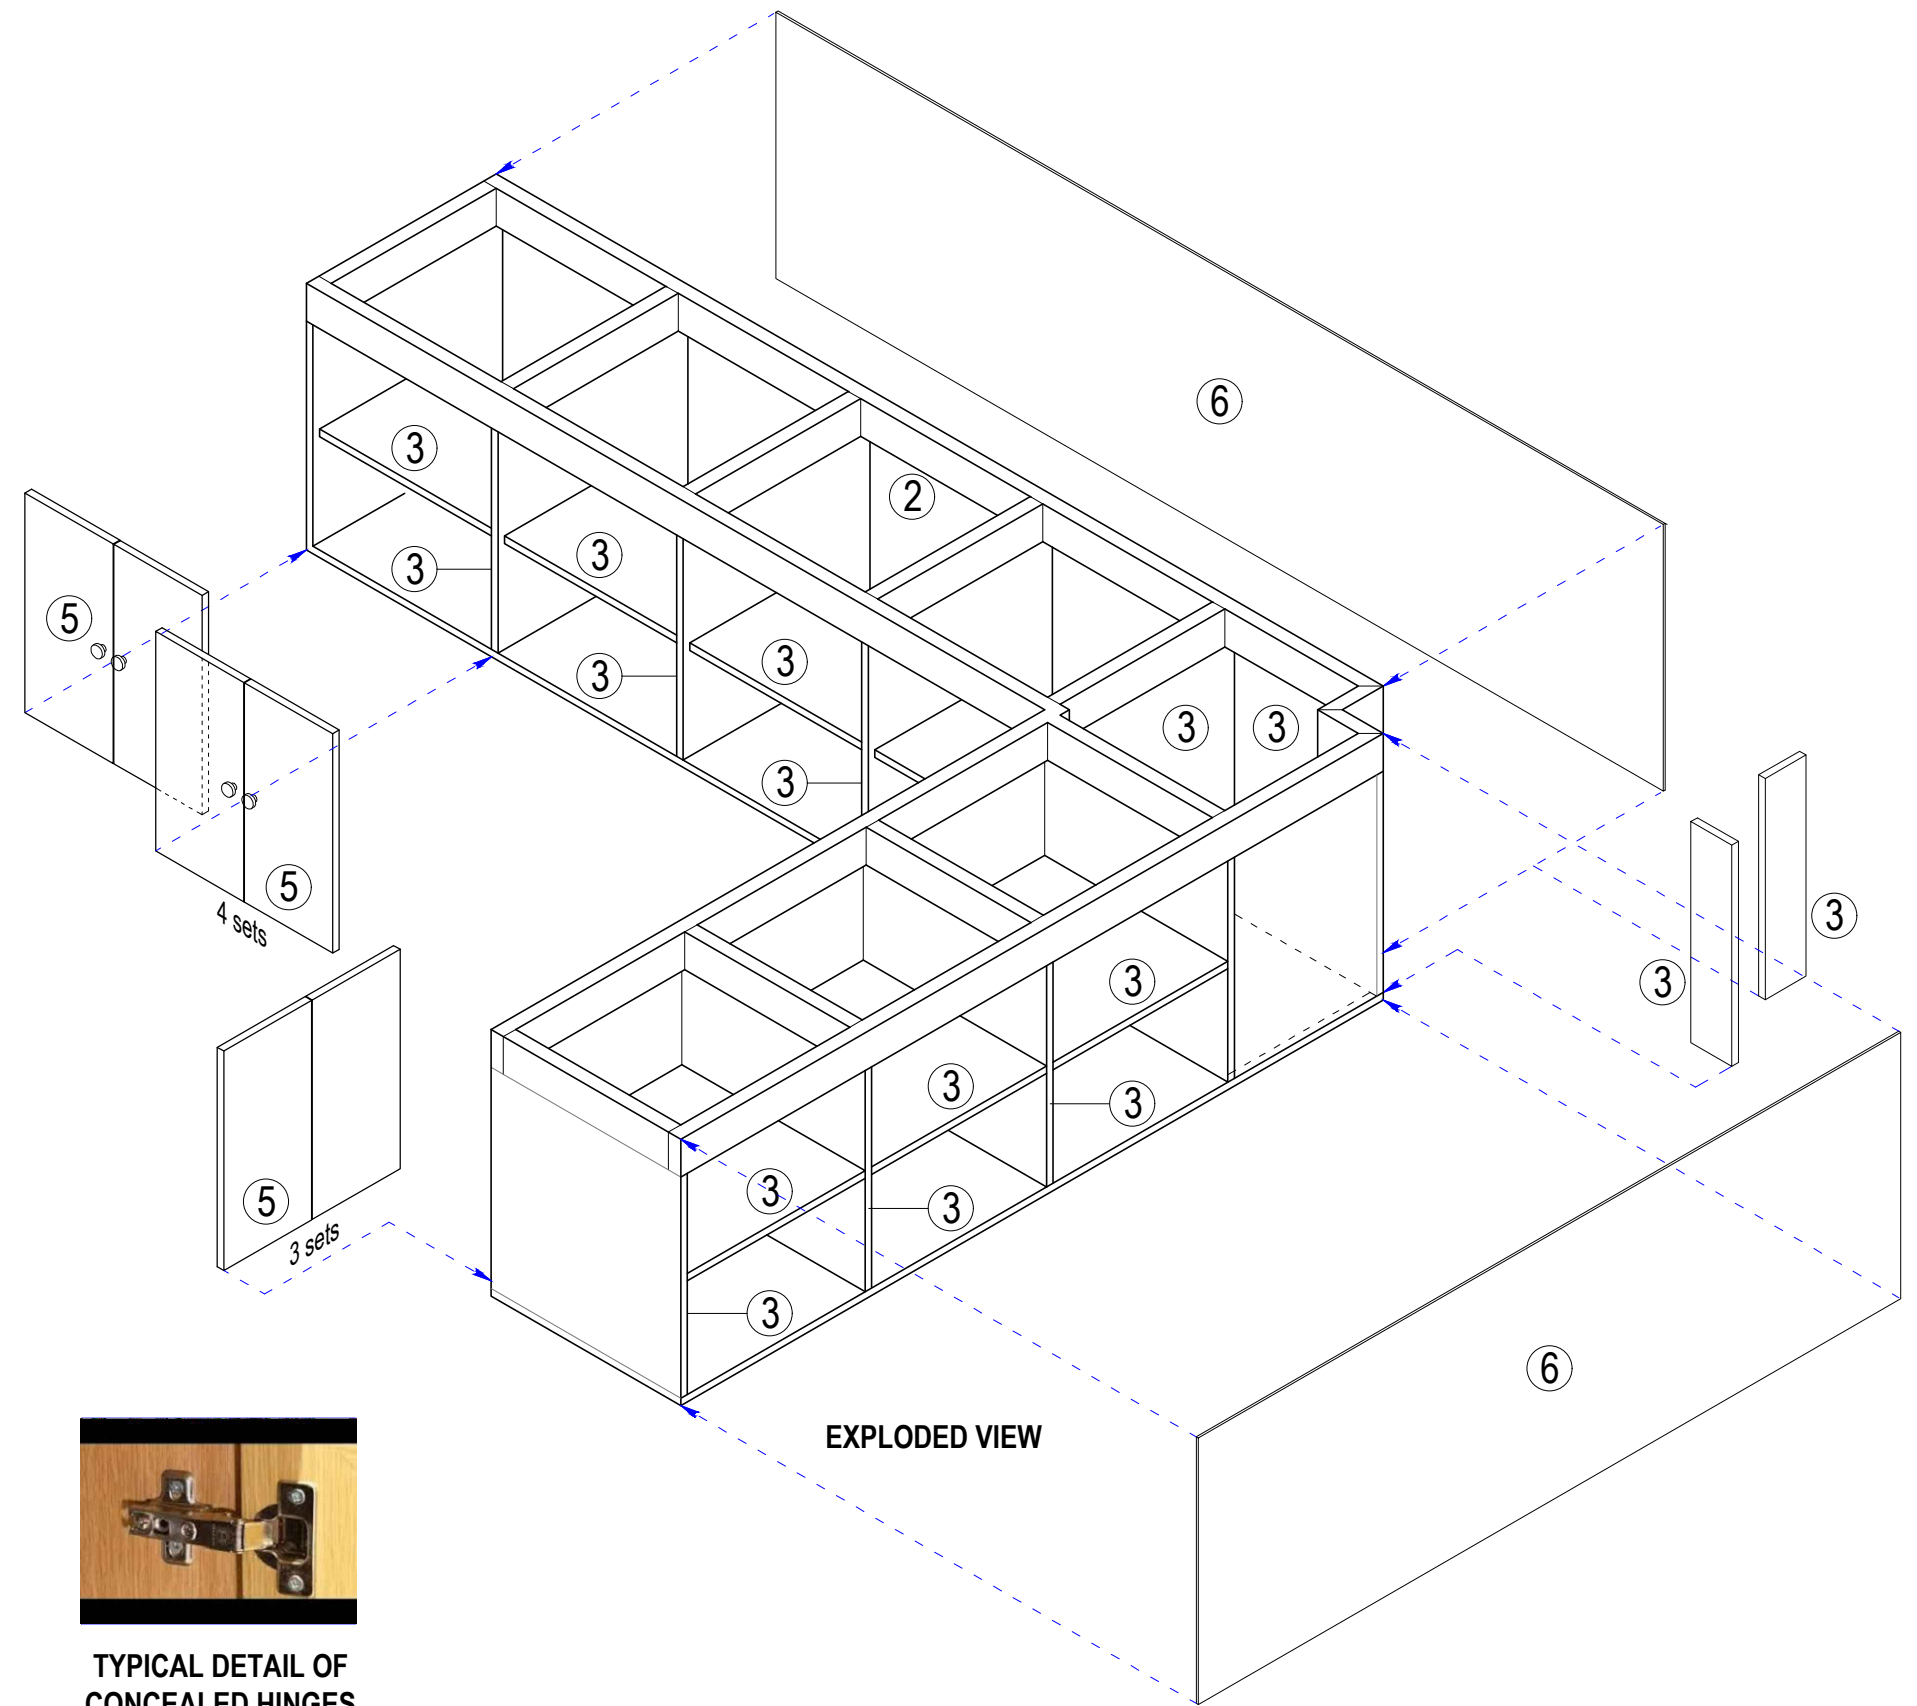



 


- ① 20mm. thk. STAINLESS COUNTER TOP
- ② 38mm. thk. x 100mm. HARD WOOD TOP FRAME
- ③ 20mm. thk. MARINE PLYWOOD
- ④ 38mm. thk. x 75mm. HARD WOOD BASE FRAME
- ⑤ 20mm. thk. MARINE PLYWOOD CABINET DOORS, PROVIDE CONCEALED HINGES (2pcs./door), MAGNETIC CATCHES AND PULLS
- ⑥ 6mm. thk. MARINE PLYWOOD BACK BOARD
- ⑦ STAINLESS STEEL KITCHEN SINK





DETAIL OF COUNTER 3
SCALE: 1:50M. C3

 

TYPICAL DETAIL OF CONCEALED HINGES

	REVISIONS REV. DATE BY DESCRIPTION				PROJECT: PROPOSED LABORATORY RENOVATION, ZCWD WATER TREATMENT PLANT, ZAMBOANGA CITY	DRAWN BY:  ARTHUR A. REYES PRINCIPAL DRAFTSMAN B - DESIGN DIVISION	PREPARED BY:  BUNNY L. DAMPIOS SENIOR ENGINEER A - DESIGN DIVISION	CHECKED & REVIEWED BY:  REX D. SALE, JR. SUPERVISING ENGINEER A - DESIGN DIVISION	REVIEWED AND SUBMITTED BY:  EDITO M. BAUTISTA, JR. OIC - DESIGN DIVISION	RECOMMENDING PROJECT IMPLEMENTATION:  MARLI ACOSTA - DE FIESTA DM A - ENGINEERING & CONSTRUCTION DEPARTMENT OIC - TECHNICAL SERVICES GROUP	APPROVED FOR PROJECT IMPLEMENTATION:  LEONARDO REY D. VASQUEZ GENERAL MANAGER	SHEET NO. 20
	SHEET CONTENT: AS INDICATED											

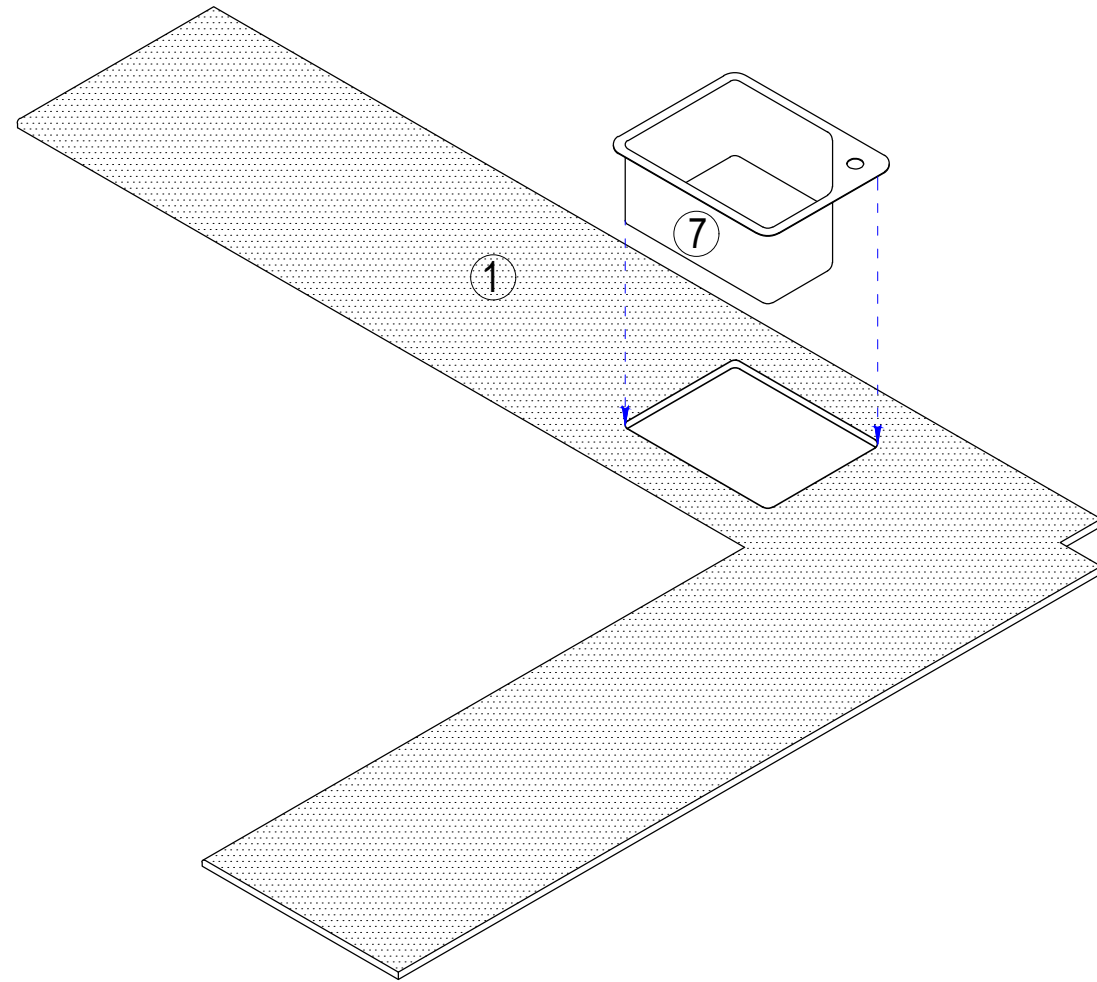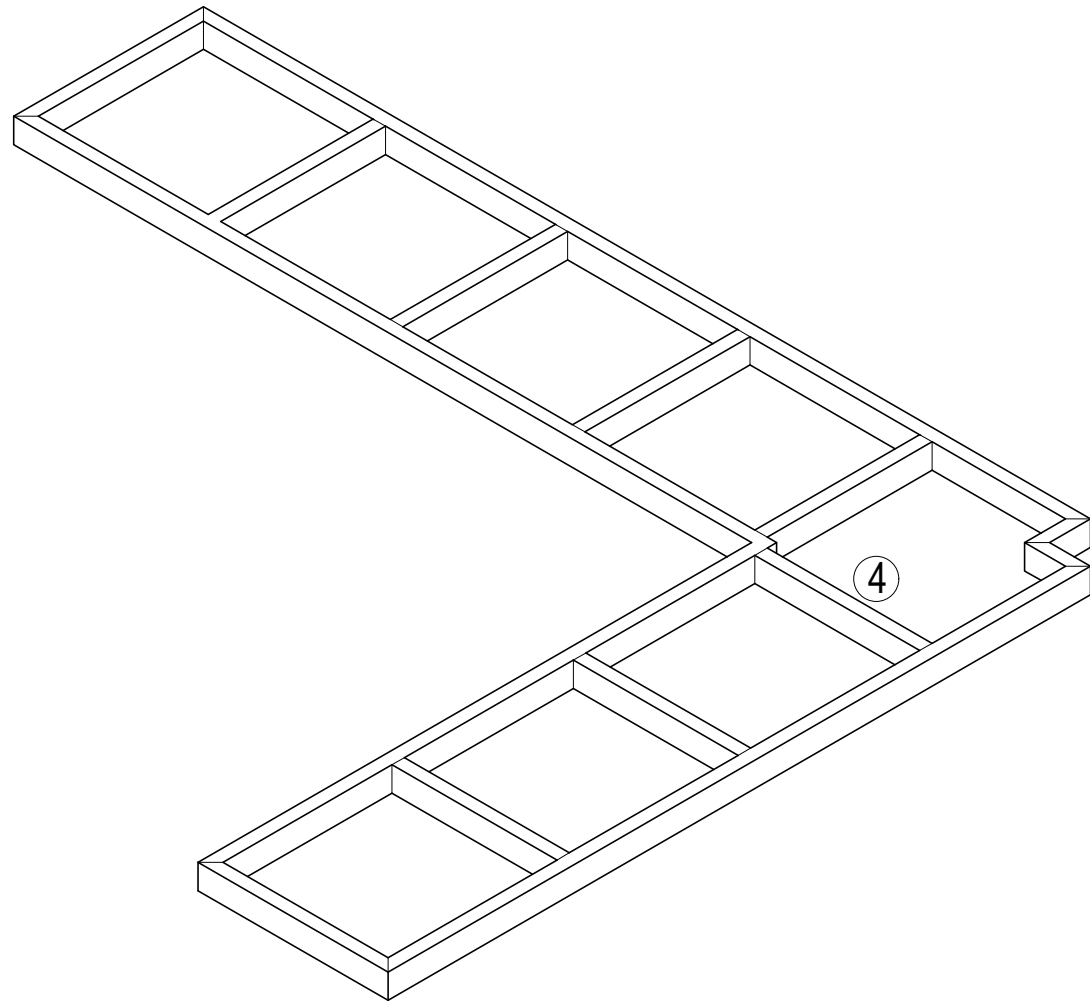

EXPLODED VIEW

DETAIL OF COUNTER 3

SCALE: 1:50M.

C3



REVISIONS			
REV.	DATE	BY	DESCRIPTION

PROJECT:
**PROPOSED LABORATORY RENOVATION,
 ZCWD WATER TREATMENT PLANT,
 ZAMBOANGA CITY**

SHEET CONTENT:
 AS INDICATED

DRAWN BY:

ARTHUR A. REYES
 PRINCIPAL DRAFTSMAN B - DESIGN DIVISION

PREPARED BY:

BUNNY L. DAMPIOS
 SENIOR ENGINEER A - DESIGN DIVISION

CHECKED & REVIEWED BY:

REX D. SALE, JR.
 SUPERVISING ENGINEER A - DESIGN DIVISION

REVIEWED AND SUBMITTED BY:

EDITO M. BAUTISTA, JR.
 OIC - DESIGN DIVISION


RECOMMENDING PROJECT IMPLEMENTATION:

MARLI ACOSTA - DE FIESTA
 DM A - ENGINEERING & CONSTRUCTION DEPARTMENT
 OIC - TECHNICAL SERVICES GROUP


Digitally signed by Acosta-De Fiesta Marli Patagoc
 Date: 2021.06.04 10:23:50 +08'00'

APPROVED FOR PROJECT IMPLEMENTATION:
LEONARDO REY D. VASQUEZ
 GENERAL MANAGER

SHEET NO.
 21

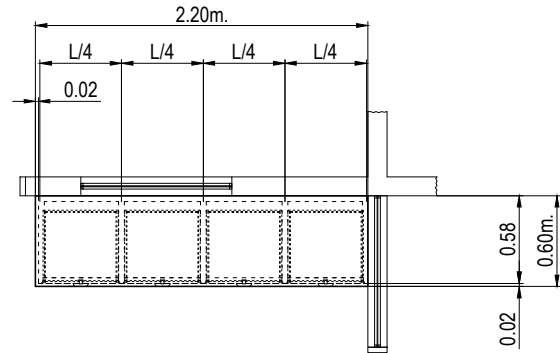

PLAN

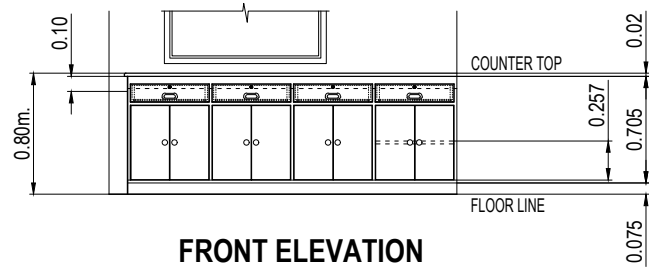


FRONT ELEVATION

DETAIL OF COUNTER 4 (C4)
SCALE: 1:50M.

LEGEND:

- ① 20mm. thk. MARINE COUNTER TOP (WHITE EPOXY RAISIN, HEAT AND CHEMICAL RESISTANT)
- ② 38mm. thk. x 100mm. HARD WOOD TOP FRAME
- ③ 20mm. thk. MARINE PLYWOOD
- ④ 38mm. thk. x 75mm. HARD WOOD BASE FRAME
- ⑤ 20mm. thk. MARINE PLYWOOD CABINET DOORS, PROVIDE CONCEALED HINGES (2pcs./door), MAGNETIC CATCHES AND PULLS
- ⑥ 6mm. thk. MARINE PLYWOOD BACK BOARD
- ⑦ 20mm. x 50mm. HARD WOOD (DRAWER AREA)

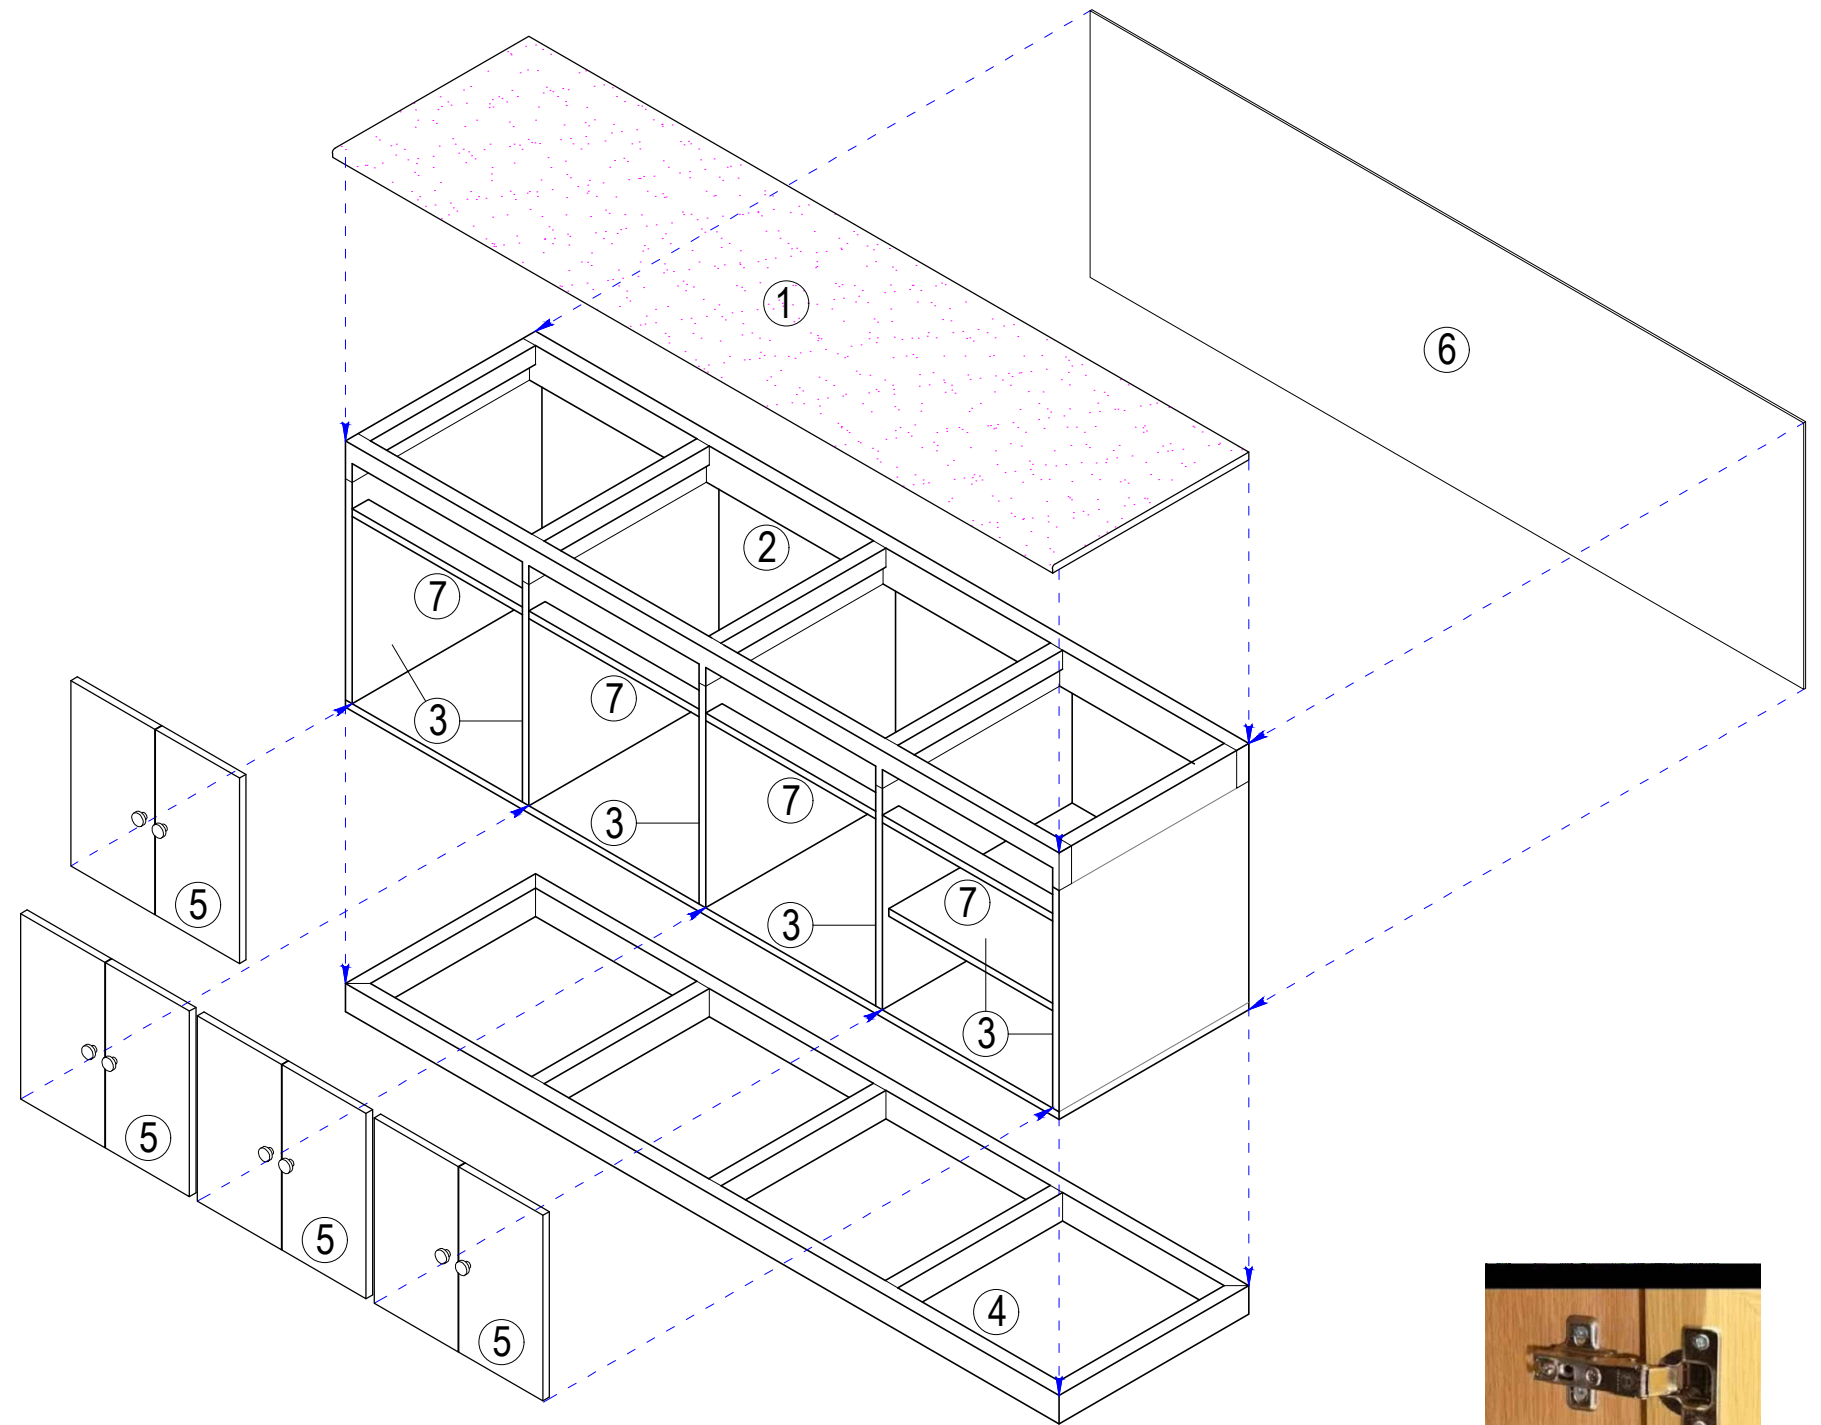


EXPLODED VIEW




TYPICAL DETAIL OF CONCEALED HINGES

	<table border="1"> <thead> <tr> <th colspan="4">REVISIONS</th> </tr> <tr> <th>REV.</th> <th>DATE</th> <th>BY</th> <th>DESCRIPTION</th> </tr> </thead> <tbody> <tr> <td> </td> <td> </td> <td> </td> <td> </td> </tr> <tr> <td> </td> <td> </td> <td> </td> <td> </td> </tr> </tbody> </table>				REVISIONS				REV.	DATE	BY	DESCRIPTION									PROJECT: PROPOSED LABORATORY RENOVATION, ZCWD WATER TREATMENT PLANT, ZAMBOANGA CITY	DRAWN BY: ARTHUR A. REYES PRINCIPAL DRAFTSMAN B - DESIGN DIVISION	PREPARED BY: BUNNY L. DAMPIOS SENIOR ENGINEER A - DESIGN DIVISION	CHECKED & REVIEWED BY: REX D. SALE, JR. SUPERVISING ENGINEER A - DESIGN DIVISION	REVIEWED AND SUBMITTED BY: EDITO M. BAUTISTA, JR. OIC - DESIGN DIVISION	RECOMMENDING PROJECT IMPLEMENTATION: MARLI ACOSTA - DE FIESTA DM A - ENGINEERING & CONSTRUCTION DEPARTMENT OIC - TECHNICAL SERVICES GROUP	APPROVED FOR PROJECT IMPLEMENTATION: LEONARDO REY D. VASQUEZ GENERAL MANAGER	SHEET NO. 22
	REVISIONS																											
REV.	DATE	BY	DESCRIPTION																									
SHEET CONTENT: AS INDICATED																												

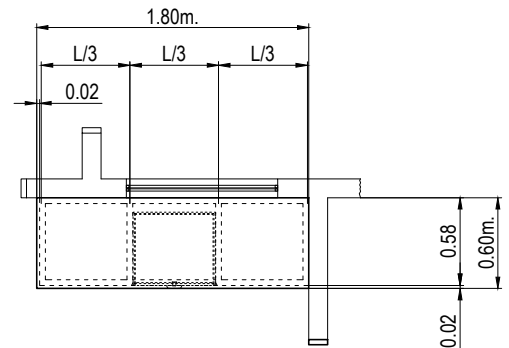


PLAN

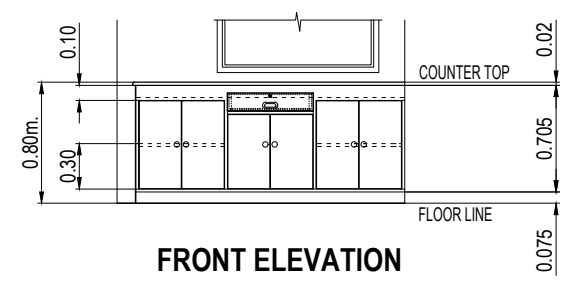

FRONT ELEVATION

DETAIL OF COUNTER 5
SCALE: 1:50M. (C5)

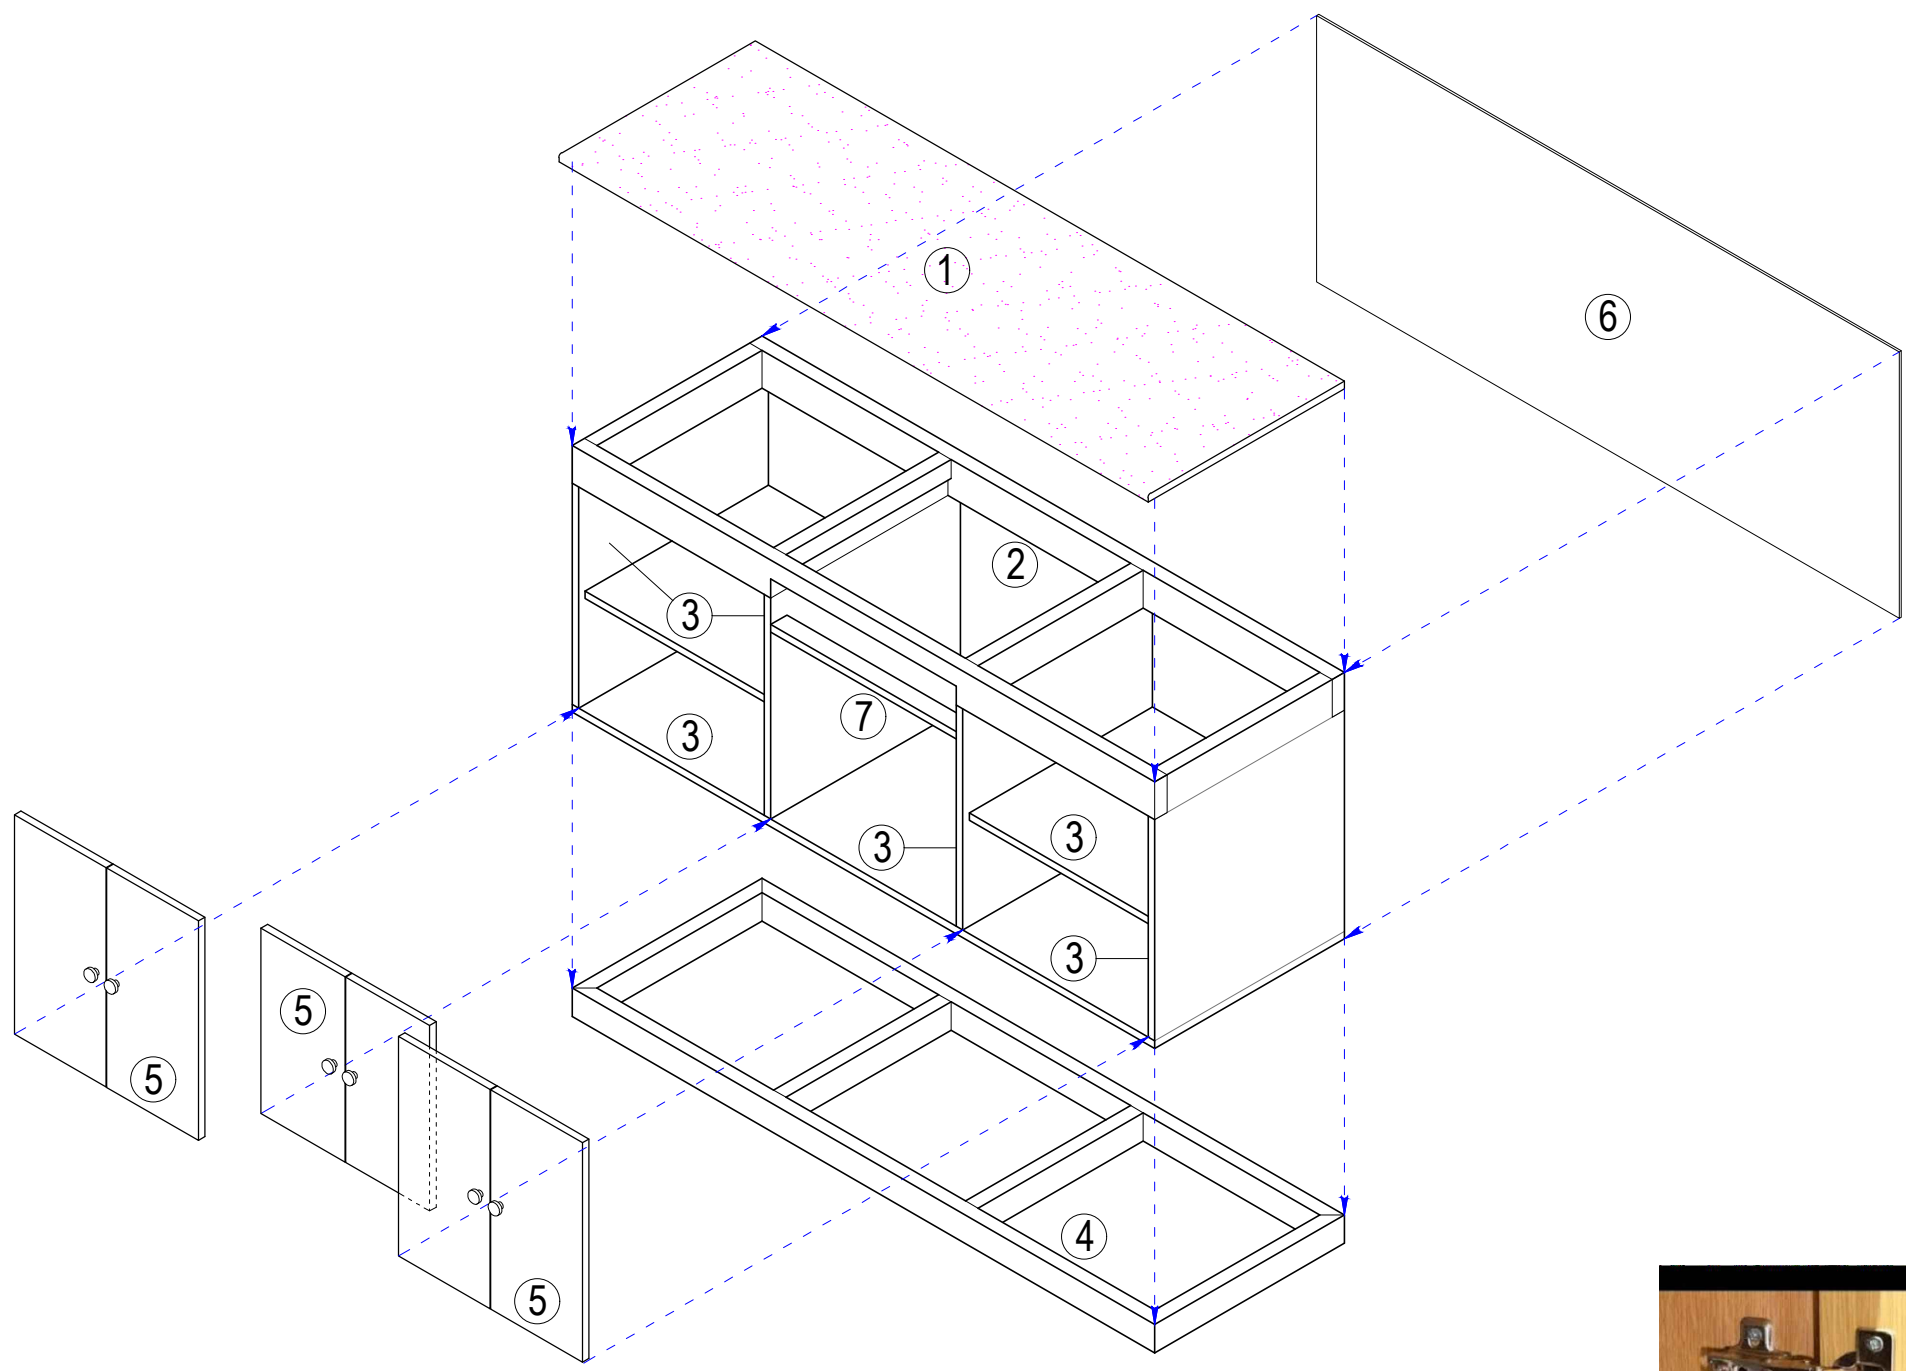

EXPLODED VIEW

LEGEND:

- ① 20mm. thk. MARINE COUNTER TOP (WHITE EPOXY RAISIN, HEAT AND CHEMICAL RESISTANT)
- ② 38mm. thk. x 100mm. HARD WOOD TOP FRAME
- ③ 20mm. thk. MARINE PLYWOOD
- ④ 38mm. thk. x 75mm. HARD WOOD BASE FRAME
- ⑤ 20mm. thk. MARINE PLYWOOD CABINET DOORS, PROVIDE CONCEALED HINGES (2pcs./door), MAGNETIC CATCHES AND PULLS
- ⑥ 6mm. thk. MARINE PLYWOOD BACK BOARD
- ⑦ 20mm. x 50mm. HARD WOOD (DRAWER AREA)





TYPICAL DETAIL OF CONCEALED HINGES


	REVISIONS REV. DATE BY DESCRIPTION				PROJECT: PROPOSED LABORATORY RENOVATION, ZCWD WATER TREATMENT PLANT, ZAMBOANGA CITY	DRAWN BY: ARTHUR A. REYES PRINCIPAL DRAFTSMAN B - DESIGN DIVISION	PREPARED BY: BUNNY L. DAMPIOS SENIOR ENGINEER A - DESIGN DIVISION	CHECKED & REVIEWED BY: REX D. SALE, JR. SUPERVISING ENGINEER A - DESIGN DIVISION	REVIEWED AND SUBMITTED BY: EDITO M. BAUTISTA, JR. OIC - DESIGN DIVISION	RECOMMENDING PROJECT IMPLEMENTATION: MARLI ACOSTA - DE FIESTA DM A - ENGINEERING & CONSTRUCTION DEPARTMENT OIC - TECHNICAL SERVICES GROUP	APPROVED FOR PROJECT IMPLEMENTATION: LEONARDO REY D. VASQUEZ GENERAL MANAGER	SHEET NO. 23
	SHEET CONTENT: AS INDICATED											

LEGEND:


- ① 20mm. thk. MARINE COUNTER TOP
(WHITE EPOXY RAISIN, HEAT AND CHEMICAL RESISTANT)
- ② 38mm. thk. x 100mm. HARD WOOD TOP FRAME
- ③ 20mm. thk. MARINE PLYWOOD
- ④ 38mm. thk. x 75mm. HARD WOOD BASE FRAME
- ⑤ 20mm. thk. MARINE PLYWOOD CABINET DOORS,
PROVIDE CONCEALED HINGES (2pcs./door),
MAGNETIC CATCHES AND PULLS
- ⑥ 6mm. thk. MARINE PLYWOOD BACK BOARD
- ⑦ 20mm. x 50mm. HARD WOOD
(DRAWER AREA)

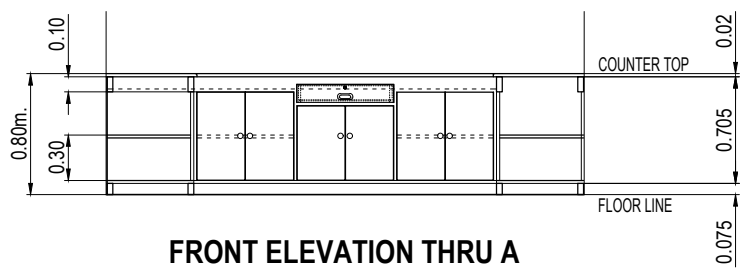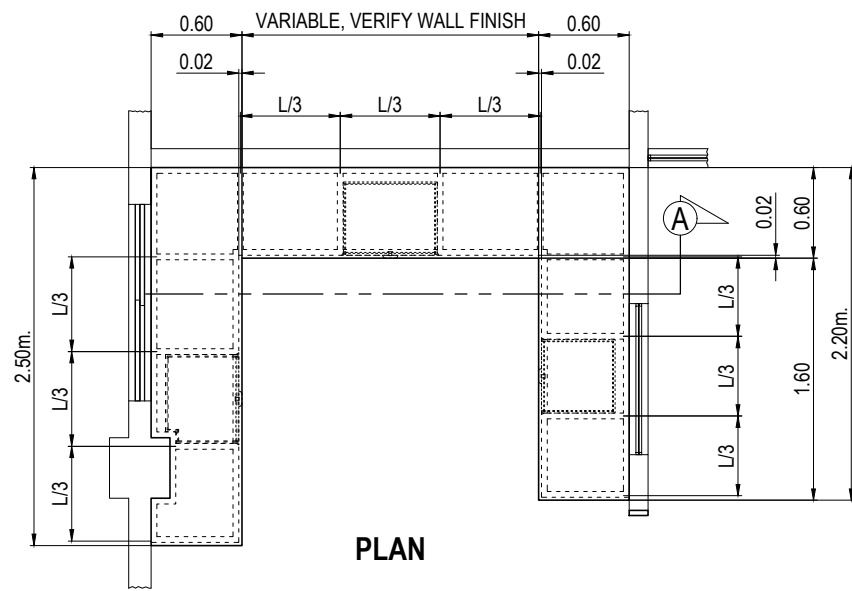


DETAIL OF COUNTER 6
SCALE: 1:50M. (C6)

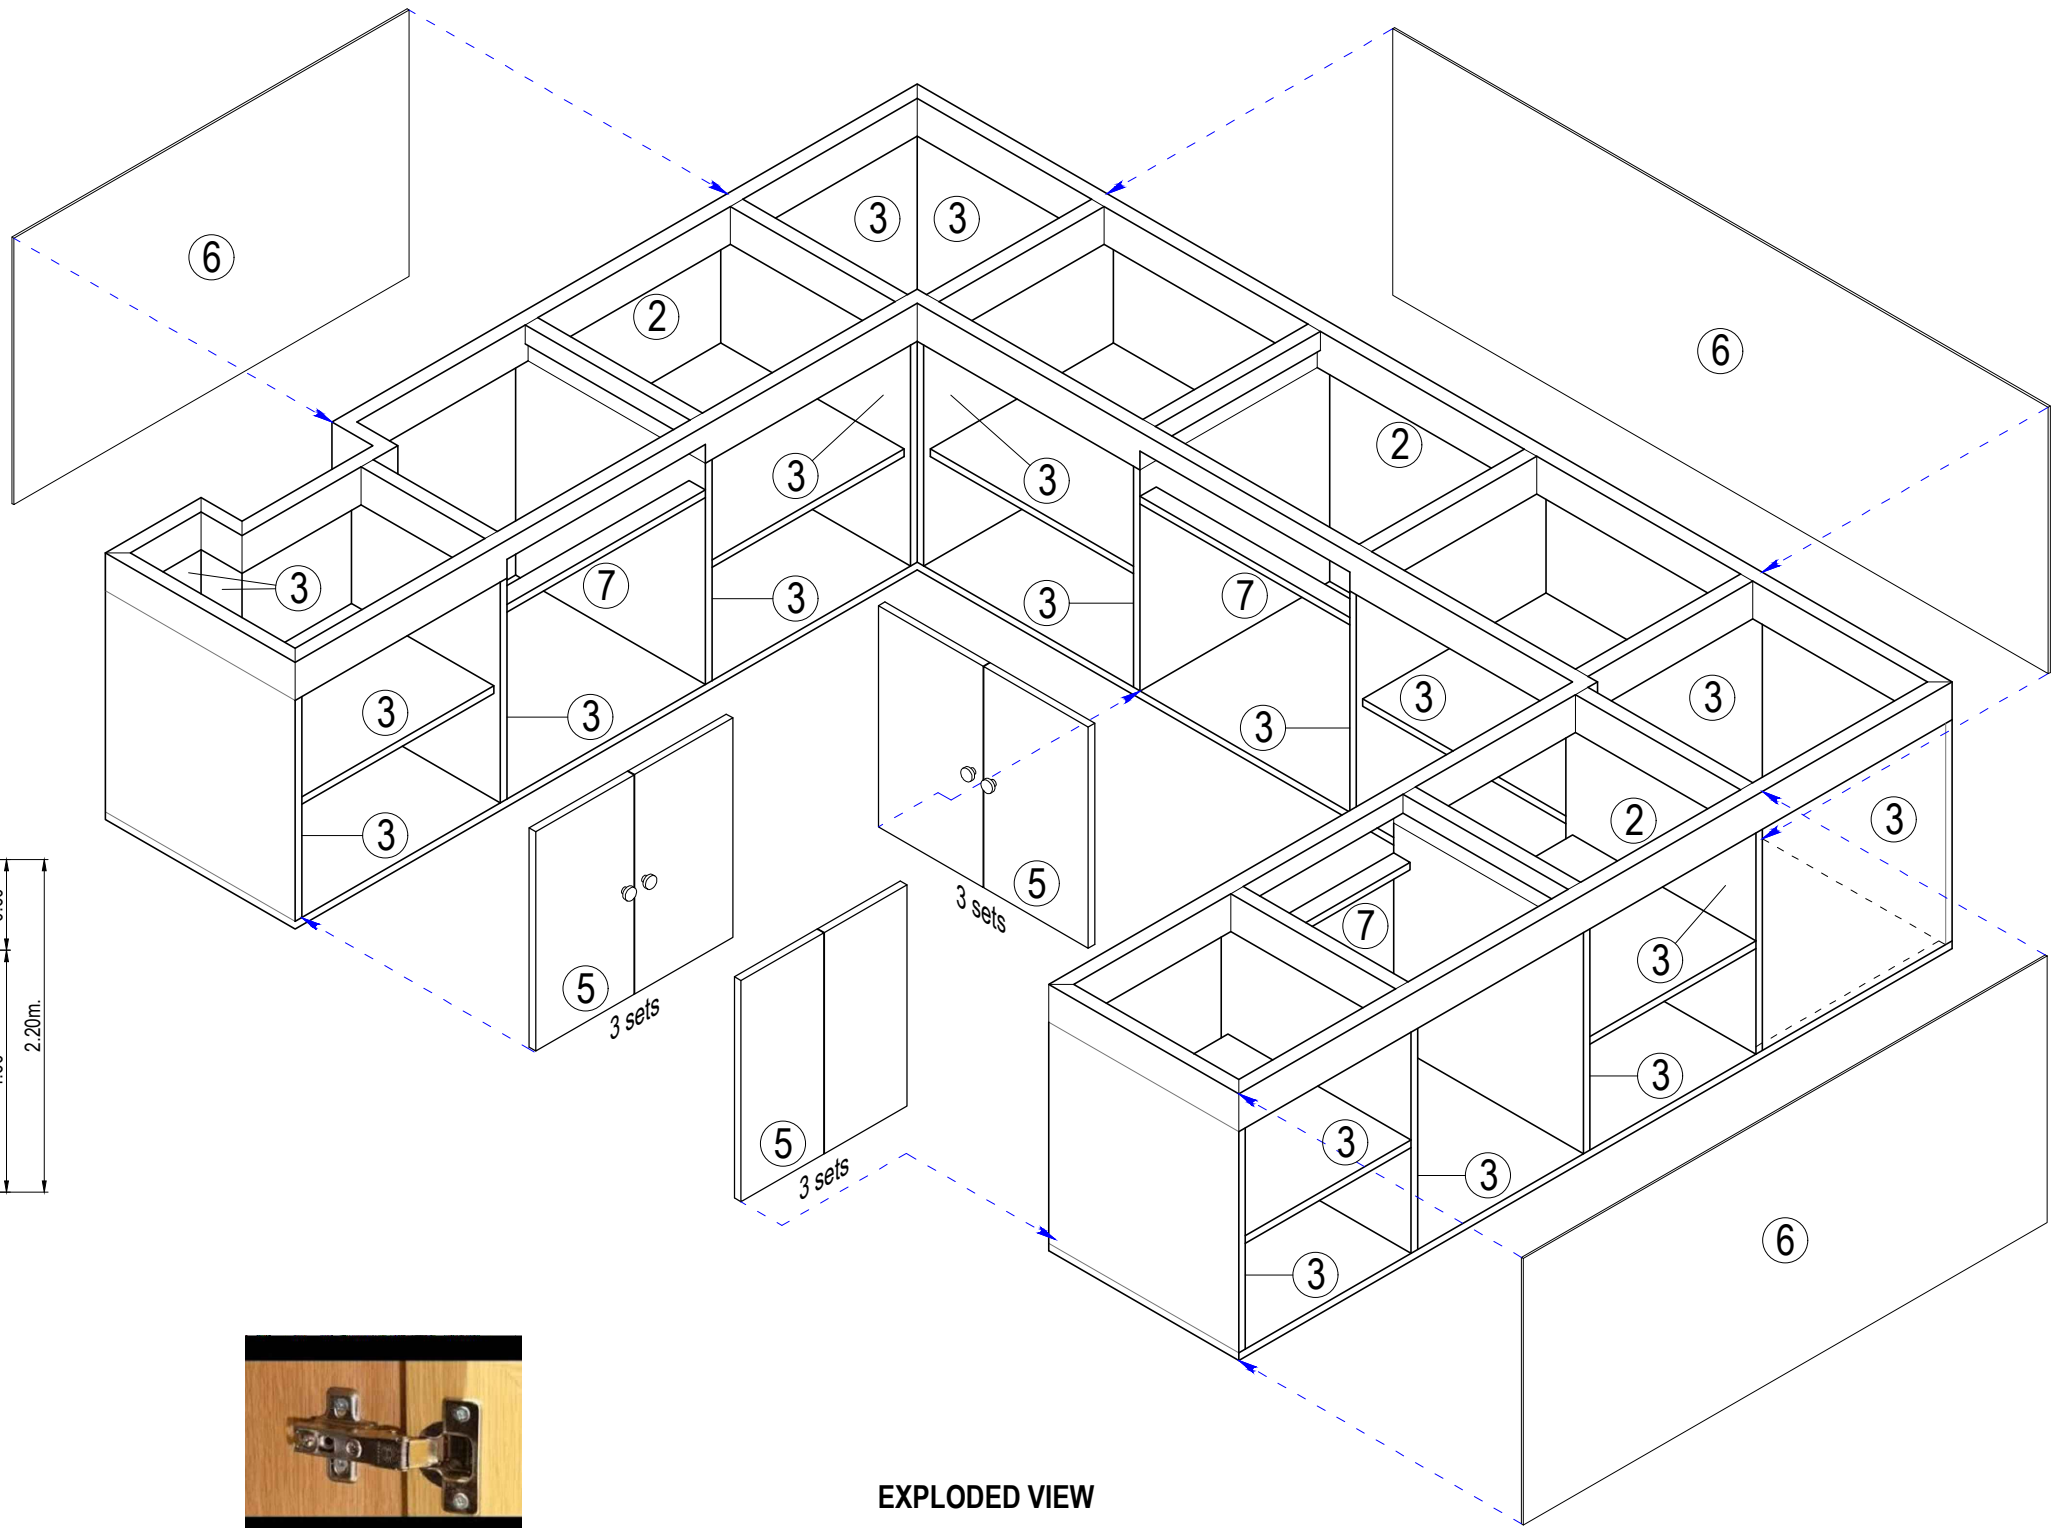






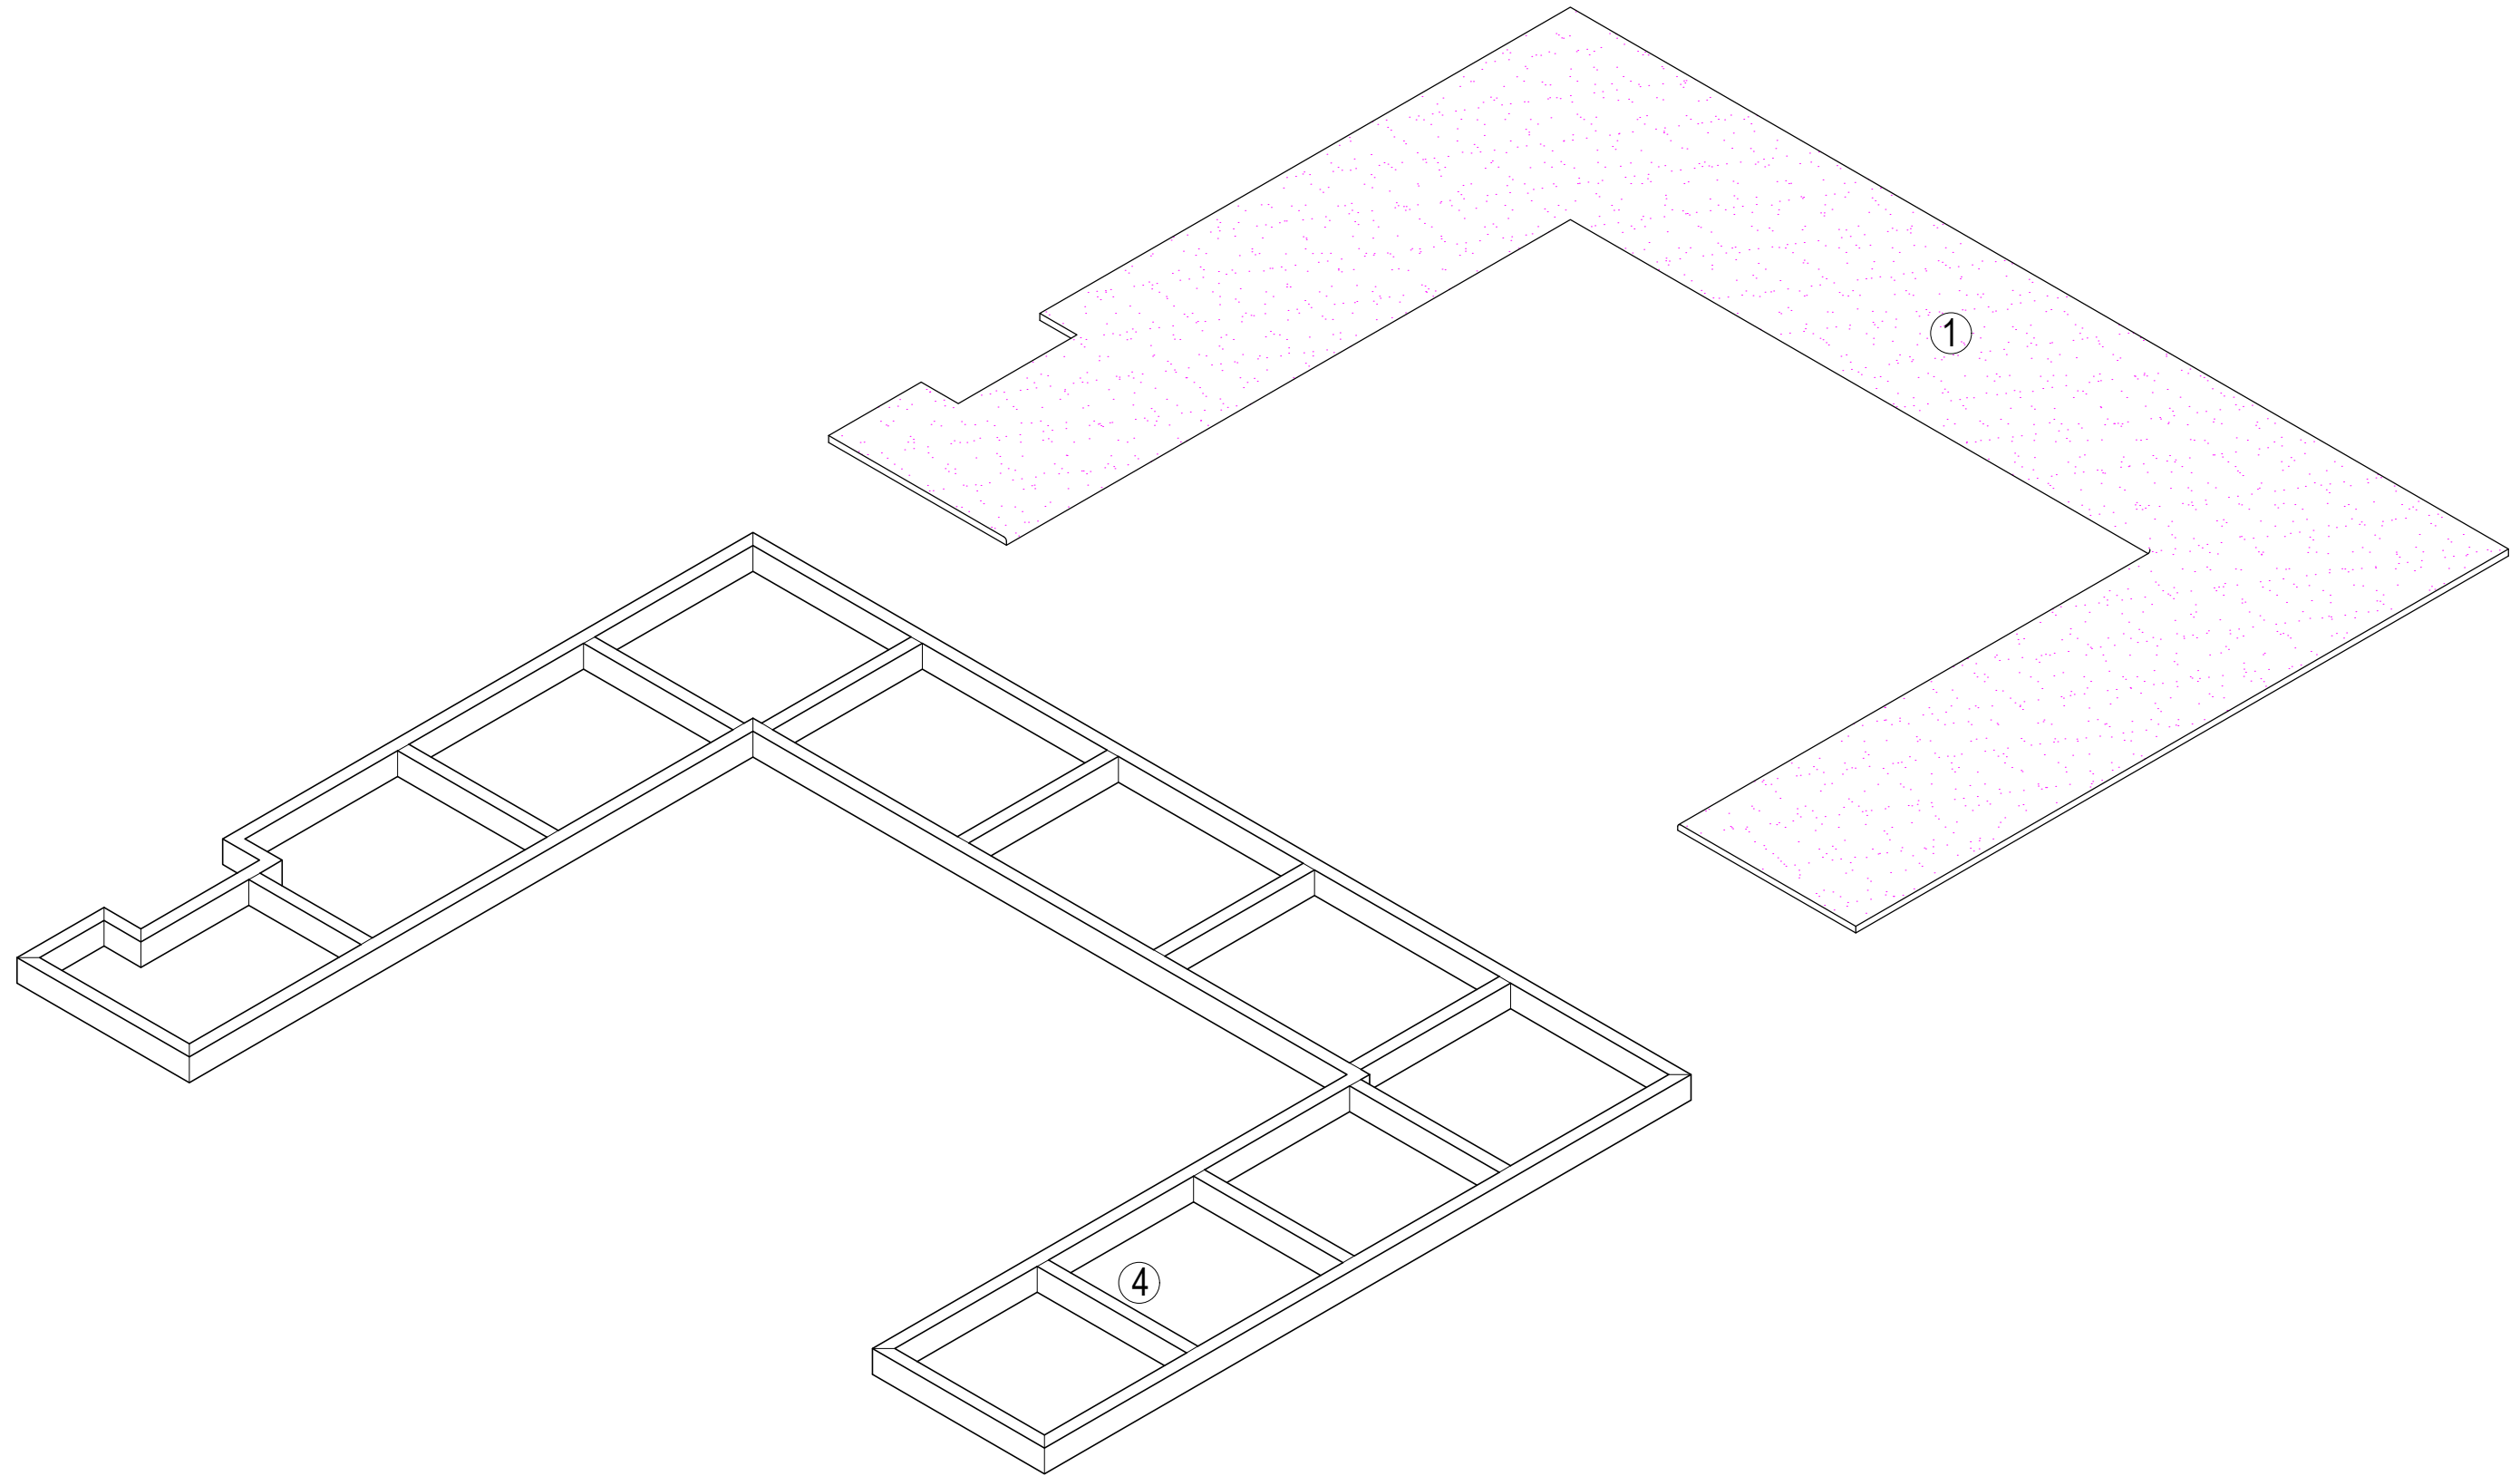

**TYPICAL DETAIL OF
CONCEALED HINGES**

	REVISIONS	PROJECT:	DRAWN BY:	PREPARED BY:	CHECKED & REVIEWED BY:	REVIEWED AND SUBMITTED BY:	RECOMMENDING PROJECT IMPLEMENTATION:	APPROVED FOR PROJECT IMPLEMENTATION:	SHEET NO.															
	<table border="1" style="width: 100%; border-collapse: collapse;"> <thead> <tr> <th>REV.</th> <th>DATE</th> <th>BY</th> <th>DESCRIPTION</th> </tr> </thead> <tbody> <tr><td> </td><td> </td><td> </td><td> </td></tr> <tr><td> </td><td> </td><td> </td><td> </td></tr> <tr><td> </td><td> </td><td> </td><td> </td></tr> </tbody> </table>	REV.	DATE	BY	DESCRIPTION													PROPOSED LABORATORY RENOVATION, ZCWD WATER TREATMENT PLANT, ZAMBOANGA CITY SHEET CONTENT: AS INDICATED	ARTHUR A. REYES PRINCIPAL DRAFTSMAN B - DESIGN DIVISION	BUNNY L. DAMPIOS SENIOR ENGINEER A - DESIGN DIVISION	REX D. SALE, JR. SUPERVISING ENGINEER A - DESIGN DIVISION	EDITO M. BAUTISTA, JR. OIC - DESIGN DIVISION	MARLI ACOSTA - DE FIESTA DM A - ENGINEERING & CONSTRUCTION DEPARTMENT OIC - TECHNICAL SERVICES GROUP	LEONARDO REY D. VASQUEZ GENERAL MANAGER
REV.	DATE	BY	DESCRIPTION																					



 


EXPLODED VIEW

DETAIL OF COUNTER 6 (C6)
SCALE: 1:20M.

	<table border="1"> <thead> <tr> <th colspan="4">REVISIONS</th> </tr> <tr> <th>REV.</th> <th>DATE</th> <th>BY</th> <th>DESCRIPTION</th> </tr> </thead> <tbody> <tr><td> </td><td> </td><td> </td><td> </td></tr> <tr><td> </td><td> </td><td> </td><td> </td></tr> <tr><td> </td><td> </td><td> </td><td> </td></tr> </tbody> </table>				REVISIONS				REV.	DATE	BY	DESCRIPTION													PROJECT: PROPOSED LABORATORY RENOVATION, ZCWD WATER TREATMENT PLANT, ZAMBOANGA CITY	DRAWN BY:  ARTHUR A. REYES PRINCIPAL DRAFTSMAN B - DESIGN DIVISION	PREPARED BY:  BUNNY L. DAMPIOS SENIOR ENGINEER A - DESIGN DIVISION	CHECKED & REVIEWED BY:  REX D. SALE, JR. SUPERVISING ENGINEER A - DESIGN DIVISION	REVIEWED AND SUBMITTED BY:  EDITO M. BAUTISTA, JR. OIC - DESIGN DIVISION	RECOMMENDING PROJECT IMPLEMENTATION:  MARLI ACOSTA - DE FIESTA DM A - ENGINEERING & CONSTRUCTION DEPARTMENT OIC - TECHNICAL SERVICES GROUP	APPROVED FOR PROJECT IMPLEMENTATION:  LEONARDO REY D. VASQUEZ GENERAL MANAGER	SHEET NO. 25
	REVISIONS																															
REV.	DATE	BY	DESCRIPTION																													
SHEET CONTENT: AS INDICATED																																

Digitally signed by Acosta-De Fiesta Marli Palagoc
Date: 2021.06.04 10:27:32 +08'00'

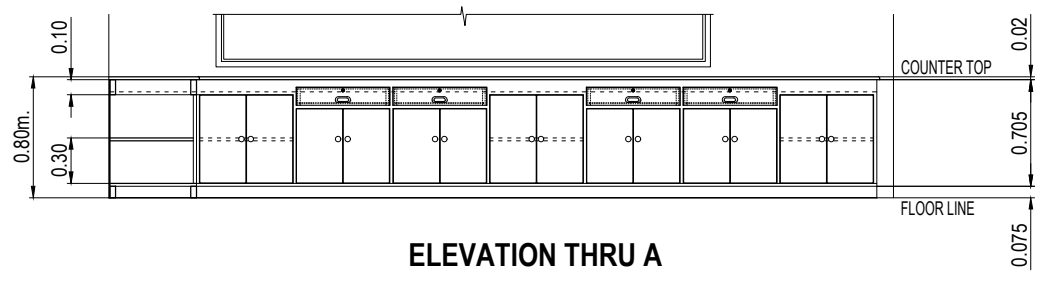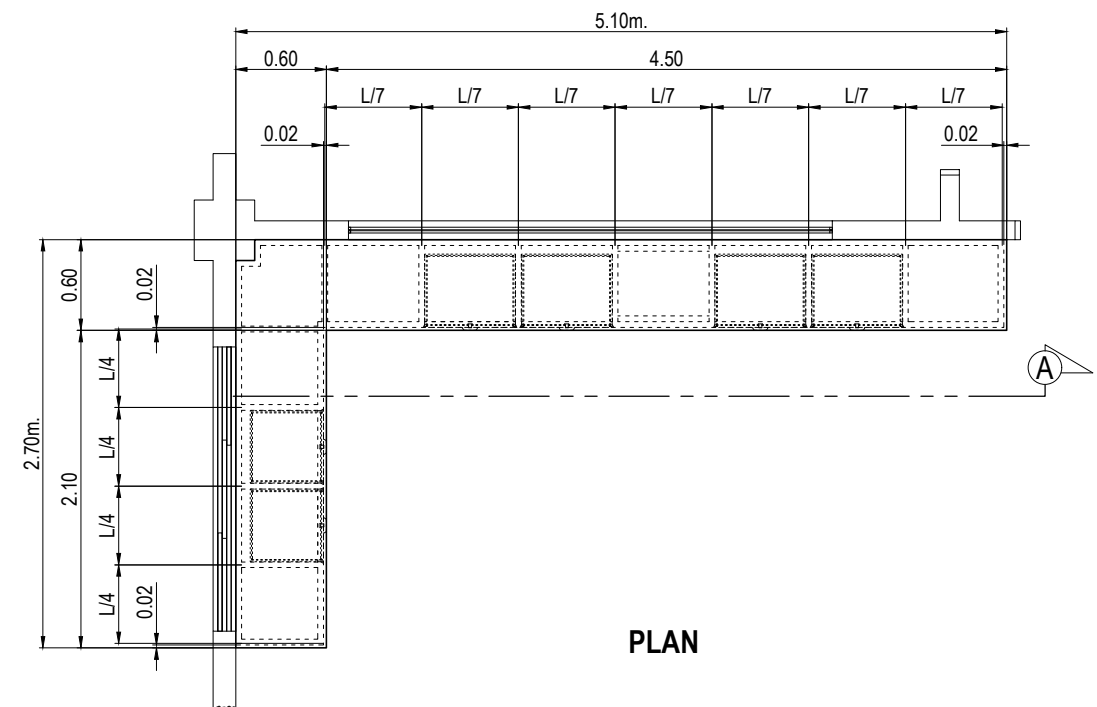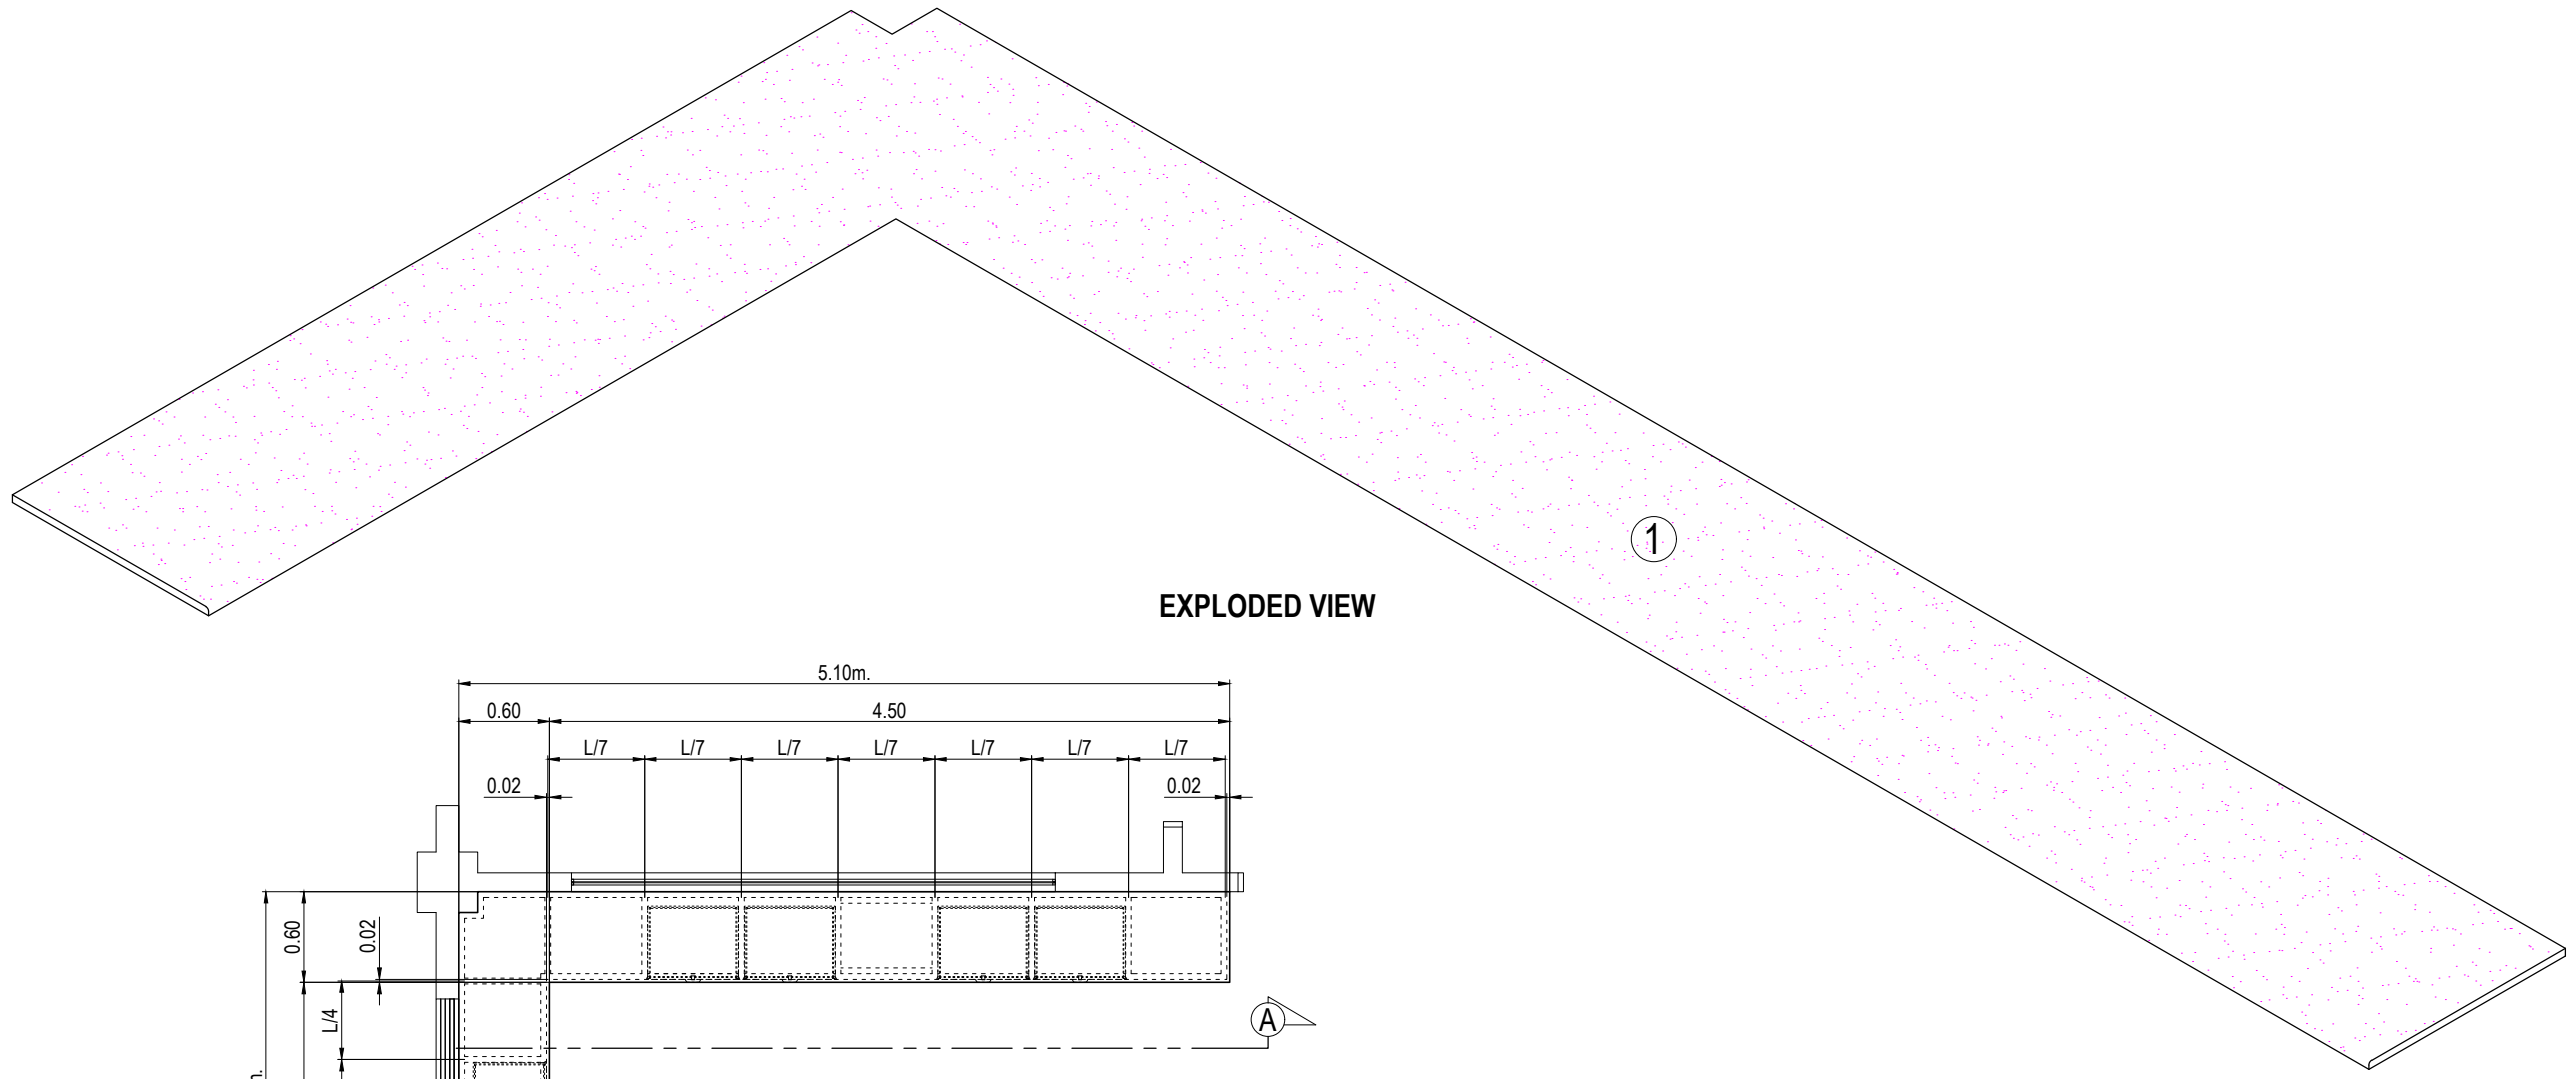

DETAIL OF COUNTER 7 (C7)
SCALE: 1:50M.

LEGEND:

- ① 20mm. thk. MARINE COUNTER TOP (BLACK EPOXY RAISIN, HEAT AND CHEMICAL RESISTANT)
- ② 38mm. thk. x 100mm. HARD WOOD TOP FRAME
- ③ 20mm. thk. MARINE PLYWOOD
- ④ 38mm. thk. x 75mm. HARD WOOD BASE FRAME
- ⑤ 20mm. thk. MARINE PLYWOOD CABINET DOORS, PROVIDE CONCEALED HINGES (2pcs./door), MAGNETIC CATCHES AND PULLS
- ⑥ 6mm. thk. MARINE PLYWOOD BACK BOARD
- ⑦ 20mm. x 50mm. HARD WOOD (DRAWER AREA)



REV.	DATE	BY	DESCRIPTION

PROJECT: PROPOSED LABORATORY RENOVATION, ZCWD WATER TREATMENT PLANT, ZAMBOANGA CITY

SHEET CONTENT: AS INDICATED

DRAWN BY: **ARTHUR A. REYES**
PRINCIPAL DRAFTSMAN B - DESIGN DIVISION

PREPARED BY: **BUNNY L. DAMPIOS**
SENIOR ENGINEER A - DESIGN DIVISION

CHECKED & REVIEWED BY: **REX D. SALE, JR.**
SUPERVISING ENGINEER A - DESIGN DIVISION

REVIEWED AND SUBMITTED BY: **EDITO M. BAUTISTA, JR.**
OIC - DESIGN DIVISION

RECOMMENDING PROJECT IMPLEMENTATION: **MARLI ACOSTA - DE FIESTA**
DM A - ENGINEERING & CONSTRUCTION DEPARTMENT
OIC - TECHNICAL SERVICES GROUP

APPROVED FOR PROJECT IMPLEMENTATION: **LEONARDO REY D. VASQUEZ**
GENERAL MANAGER