










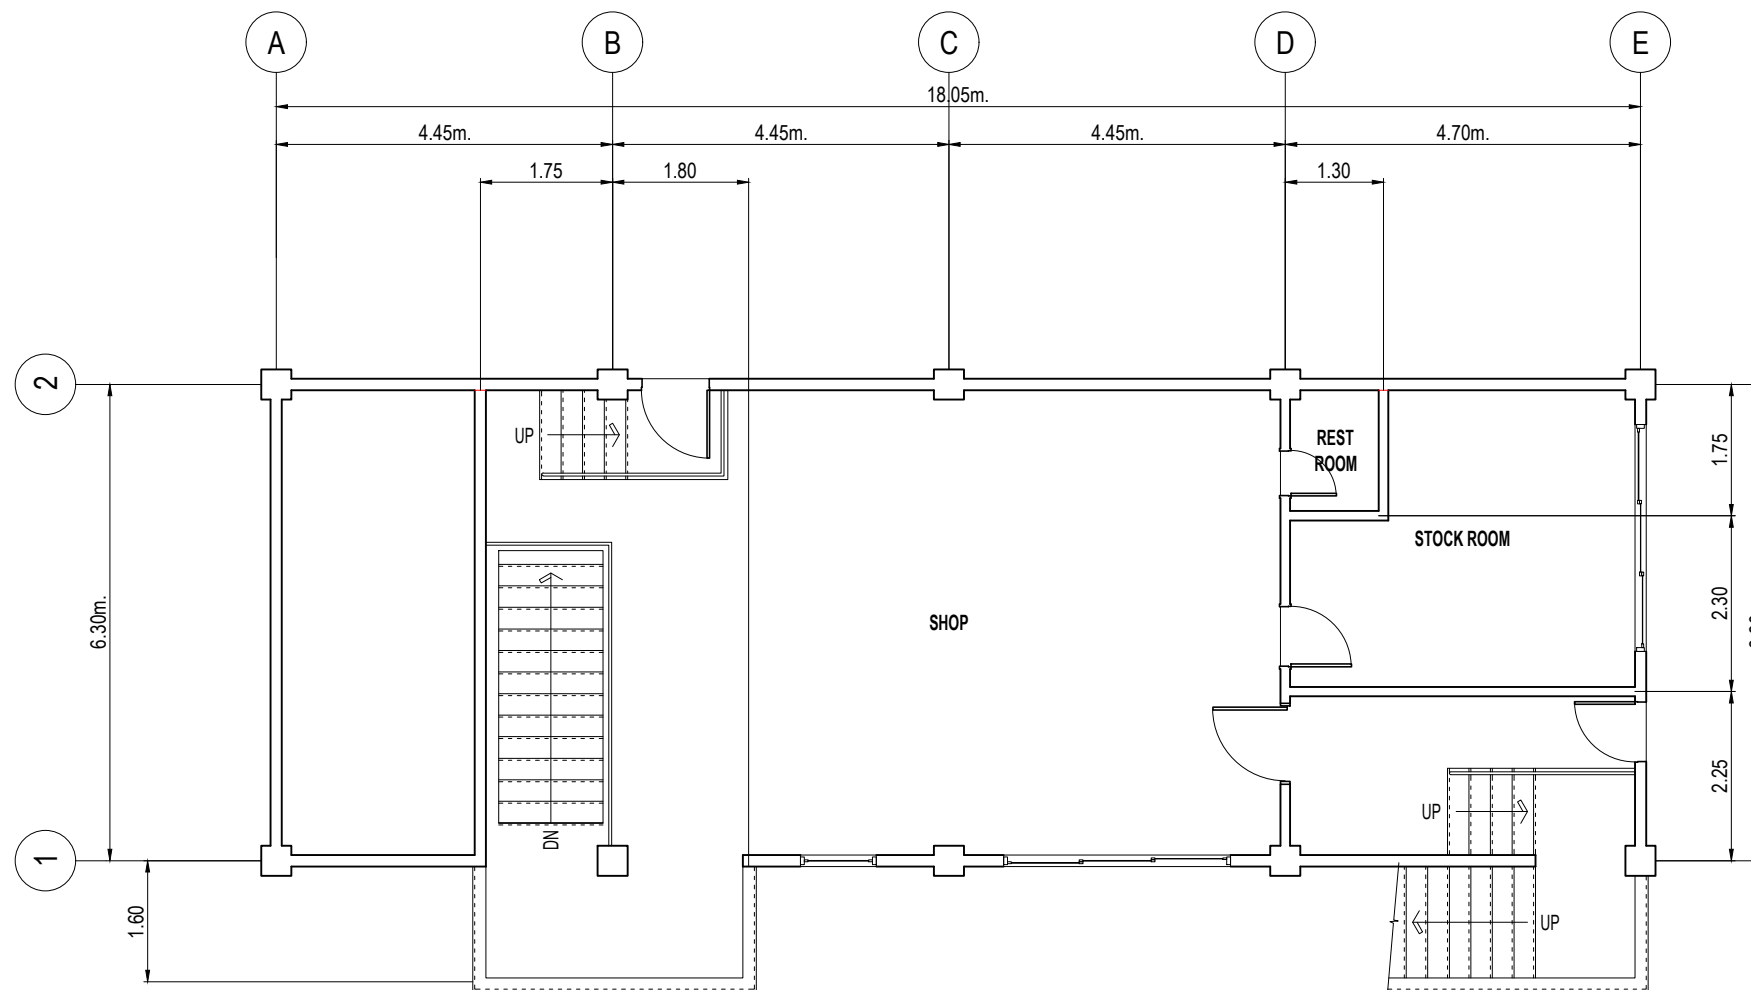
**PERSPECTIVE**

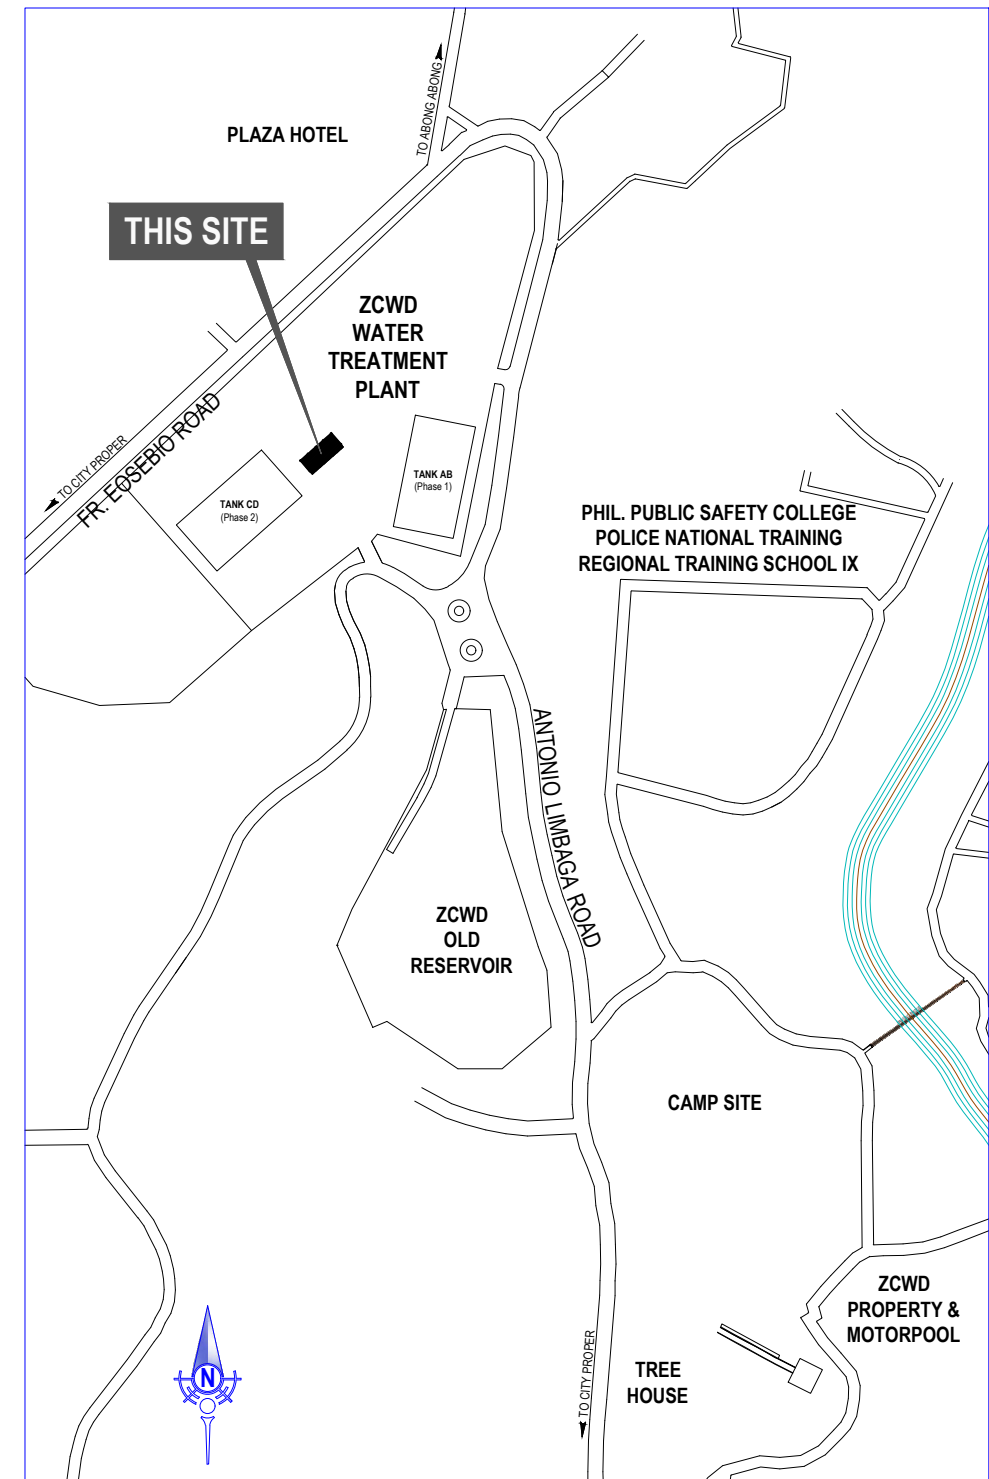

**SITE LOCATION MAP**

 






SCALE: NTS.


	<table border="1"> <thead> <tr> <th colspan="5">REVISIONS</th> </tr> <tr> <th>REV.</th> <th>DATE</th> <th>BY</th> <th colspan="2">DESCRIPTION</th> </tr> </thead> <tbody> <tr> <td> </td> <td> </td> <td> </td> <td colspan="2"> </td> </tr> </tbody> </table>				REVISIONS					REV.	DATE	BY	DESCRIPTION																	<b>PROJECT:</b> PROPOSED LABORATORY RENOVATION, ZCWD WATER TREATMENT PLANT, ZAMBOANGA CITY	<b>DRAWN BY:</b>  <b>ARTHUR A. REYES</b> <small>PRINCIPAL DRAFTSMAN B - DESIGN DIVISION</small>	<b>PREPARED BY:</b>  <b>BUNNY L. DAMPIOS</b> <small>SENIOR ENGINEER A - DESIGN DIVISION</small>	<b>CHECKED &amp; REVIEWED BY:</b>  <b>REX D. SALE, JR.</b> <small>SUPERVISING ENGINEER A - DESIGN DIVISION</small>	<b>REVIEWED AND SUBMITTED BY:</b>  <b>EDITO M. BAUTISTA, JR.</b> <small>OIC - DESIGN DIVISION</small>	<b>RECOMMENDING PROJECT IMPLEMENTATION:</b>  <b>MARLI ACOSTA - DE FIESTA</b> <small>DM A - ENGINEERING &amp; CONSTRUCTION DEPARTMENT OIC - TECHNICAL SERVICES GROUP</small>	<b>APPROVED FOR PROJECT IMPLEMENTATION:</b> <b>LEONARDO REY D. VASQUEZ</b> <small>GENERAL MANAGER</small>	<b>SHEET NO.</b> 1
	REVISIONS																																				
REV.	DATE	BY	DESCRIPTION																																		
<b>SHEET CONTENT:</b> AS INDICATED																																					

 

**EXISTING SECOND FLOOR PLAN**



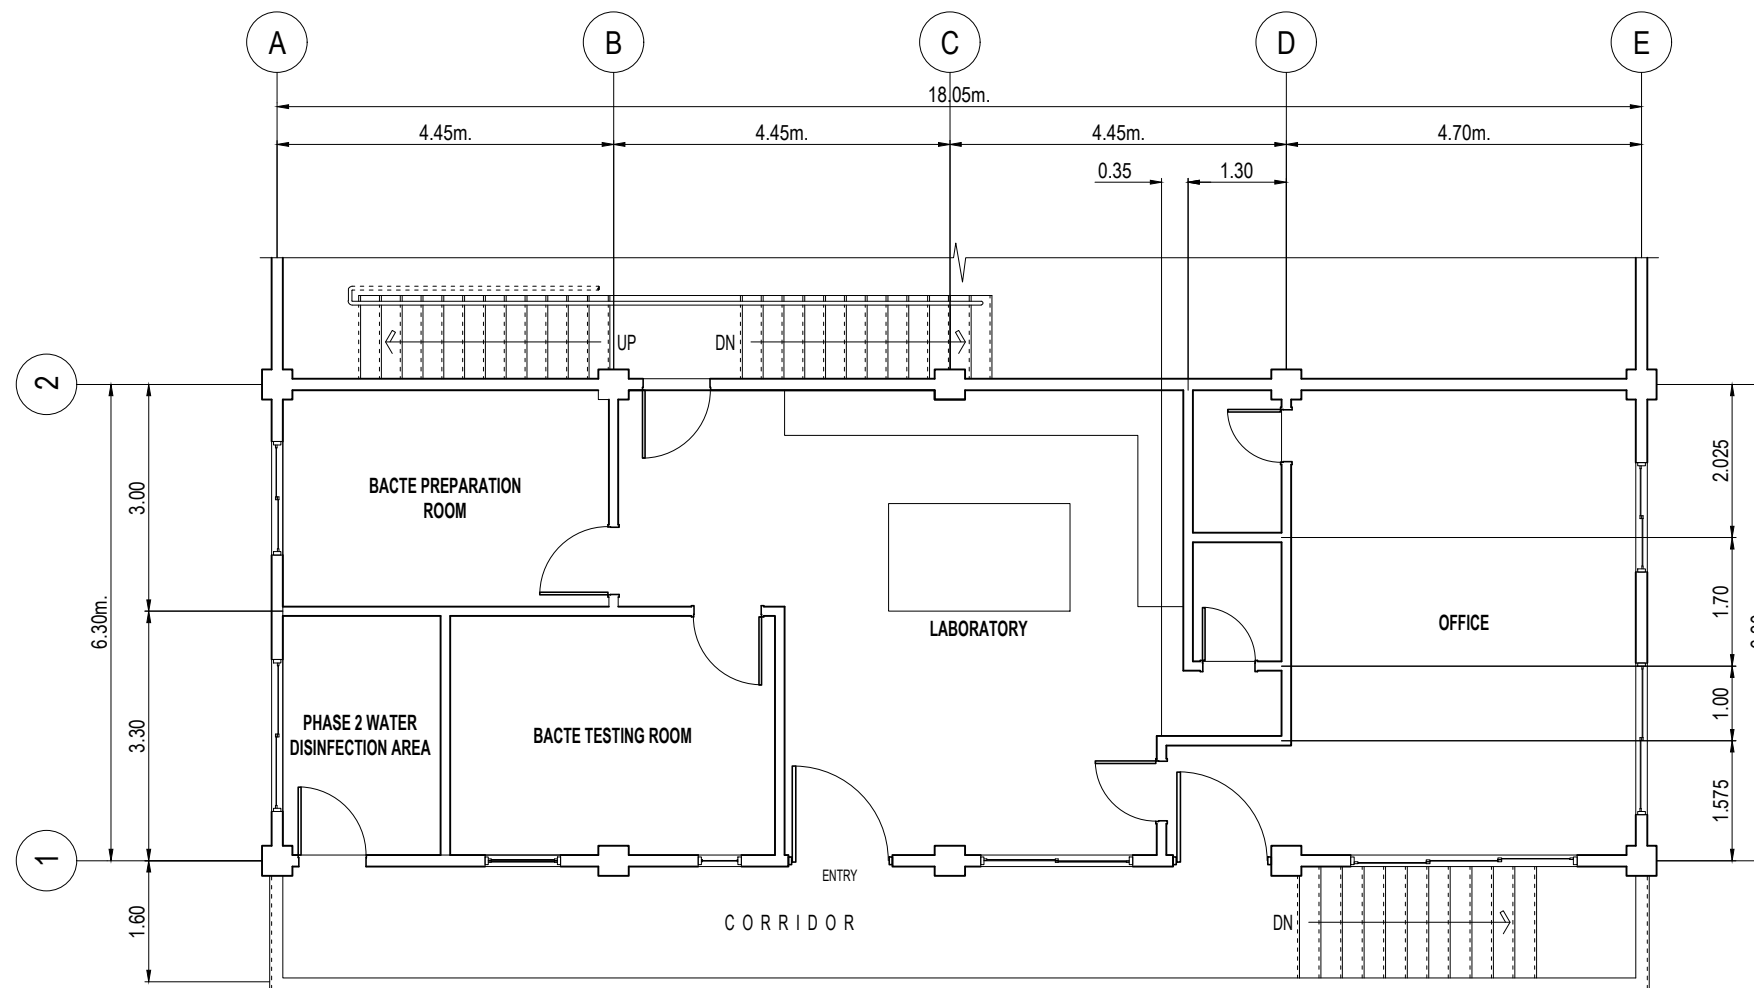



 
SCALE: 1:100M.


	<table border="1"> <thead> <tr> <th colspan="5">REVISIONS</th> </tr> <tr> <th>REV.</th> <th>DATE</th> <th>BY</th> <th colspan="2">DESCRIPTION</th> </tr> </thead> <tbody> <tr> <td> </td> <td> </td> <td> </td> <td colspan="2"> </td> </tr> </tbody> </table>				REVISIONS					REV.	DATE	BY	DESCRIPTION																	PROJECT: PROPOSED LABORATORY RENOVATION, ZCWD WATER TREATMENT PLANT, ZAMBOANGA CITY	DRAWN BY:  <b>ARTHUR A. REYES</b> PRINCIPAL DRAFTSMAN B - DESIGN DIVISION	PREPARED BY:  <b>BUNNY L. DAMPIOS</b> SENIOR ENGINEER A - DESIGN DIVISION	CHECKED & REVIEWED BY:  <b>REX D. SALE, JR.</b> SUPERVISING ENGINEER A - DESIGN DIVISION	REVIEWED AND SUBMITTED BY:  <b>EDITO M. BAUTISTA, JR.</b> OIC - DESIGN DIVISION	RECOMMENDING PROJECT IMPLEMENTATION:  <b>MARLI ACOSTA - DE FIESTA</b> DM A - ENGINEERING & CONSTRUCTION DEPARTMENT OIC - TECHNICAL SERVICES GROUP	APPROVED FOR PROJECT IMPLEMENTATION:  <b>LEONARDO REY D. VASQUEZ</b> GENERAL MANAGER	SHEET NO. 2
	REVISIONS																																				
REV.	DATE	BY	DESCRIPTION																																		
SHEET CONTENT: AS INDICATED																																					



**EXISTING THIRD FLOOR PLAN**

 SCALE: 1:100M.

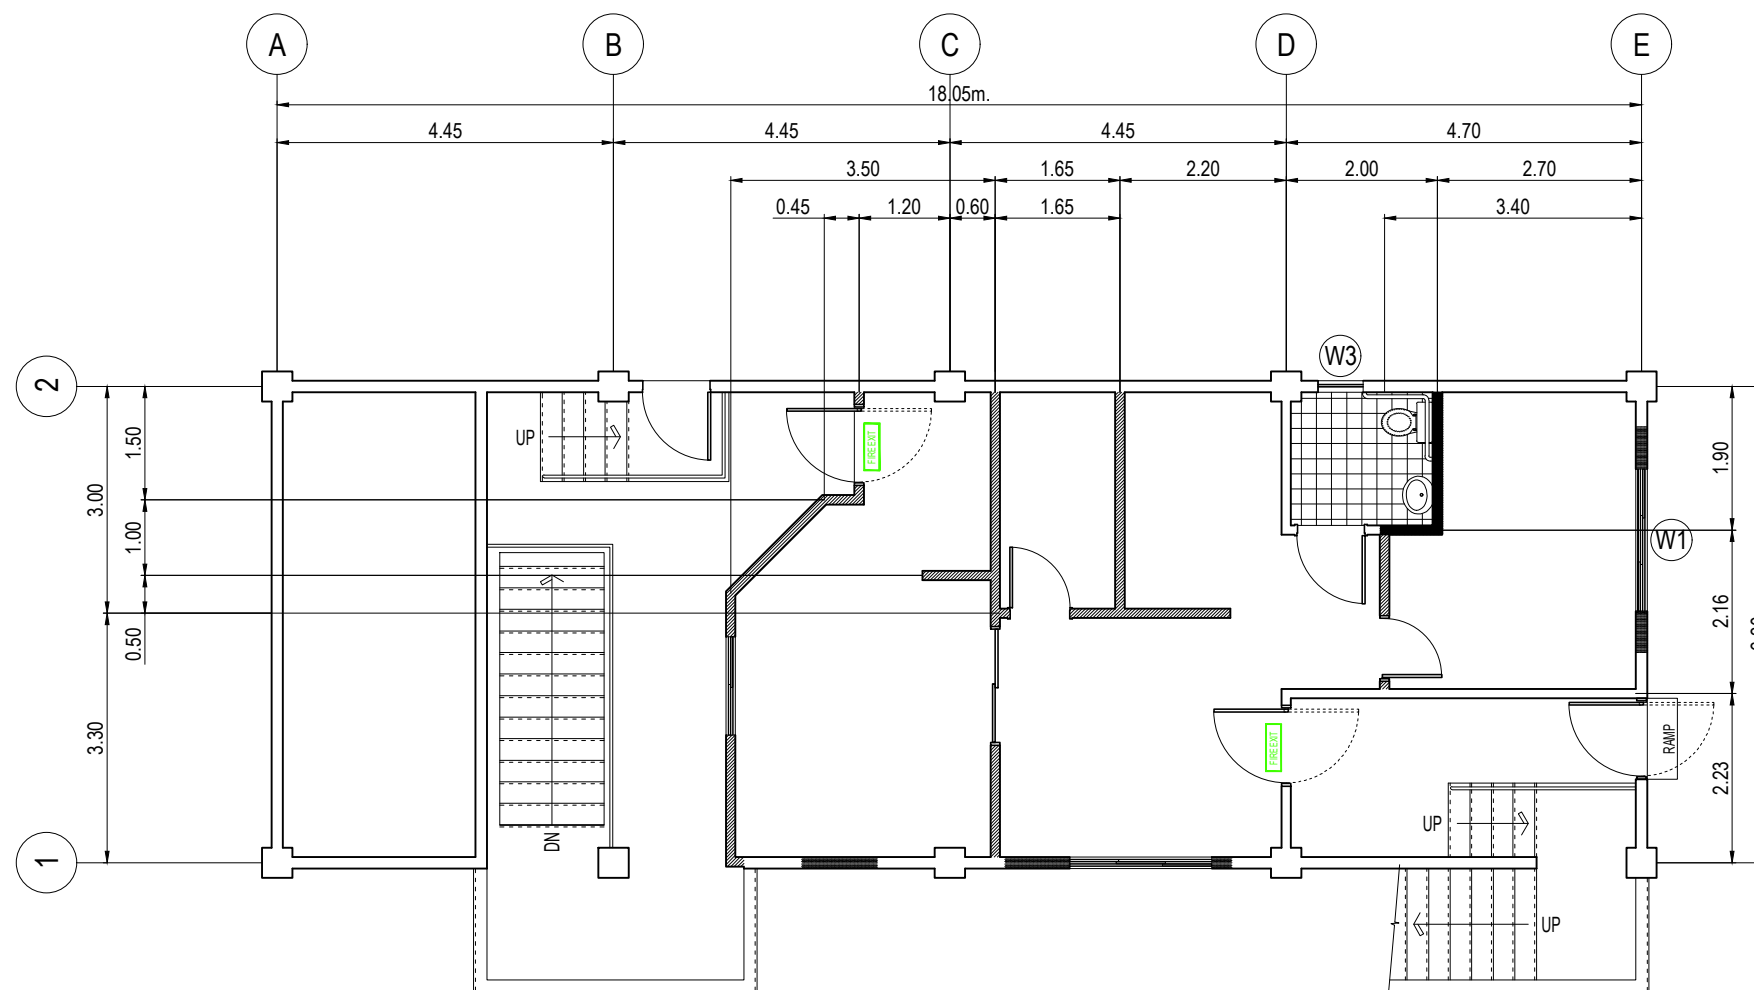



	REVISIONS				PROJECT: PROPOSED LABORATORY RENOVATION, ZCWD WATER TREATMENT PLANT, ZAMBOANGA CITY	DRAWN BY:  <b>ARTHUR A. REYES</b> PRINCIPAL DRAFTSMAN B - DESIGN DIVISION	PREPARED BY:  <b>BUNNY L. DAMPIOS</b> SENIOR ENGINEER A - DESIGN DIVISION	CHECKED & REVIEWED BY:  <b>REX D. SALE, JR.</b> SUPERVISING ENGINEER A - DESIGN DIVISION	REVIEWED AND SUBMITTED BY:  <b>EDITO M. BAUTISTA, JR.</b> OIC - DESIGN DIVISION	RECOMMENDING PROJECT IMPLEMENTATION:  <b>MARLI ACOSTA - DE FIESTA</b> DM A - ENGINEERING & CONSTRUCTION DEPARTMENT OIC - TECHNICAL SERVICES GROUP	APPROVED FOR PROJECT IMPLEMENTATION:  <b>LEONARDO REY D. VASQUEZ</b> GENERAL MANAGER	SHEET NO. <b>3</b>					
	<table border="1"> <thead> <tr> <th>REV.</th> <th>DATE</th> <th>BY</th> <th>DESCRIPTION</th> </tr> </thead> <tbody> <tr><td> </td><td> </td><td> </td><td> </td></tr> <tr><td> </td><td> </td><td> </td><td> </td></tr> <tr><td> </td><td> </td><td> </td><td> </td></tr> </tbody> </table>	REV.	DATE	BY									DESCRIPTION				
REV.	DATE	BY	DESCRIPTION														







 


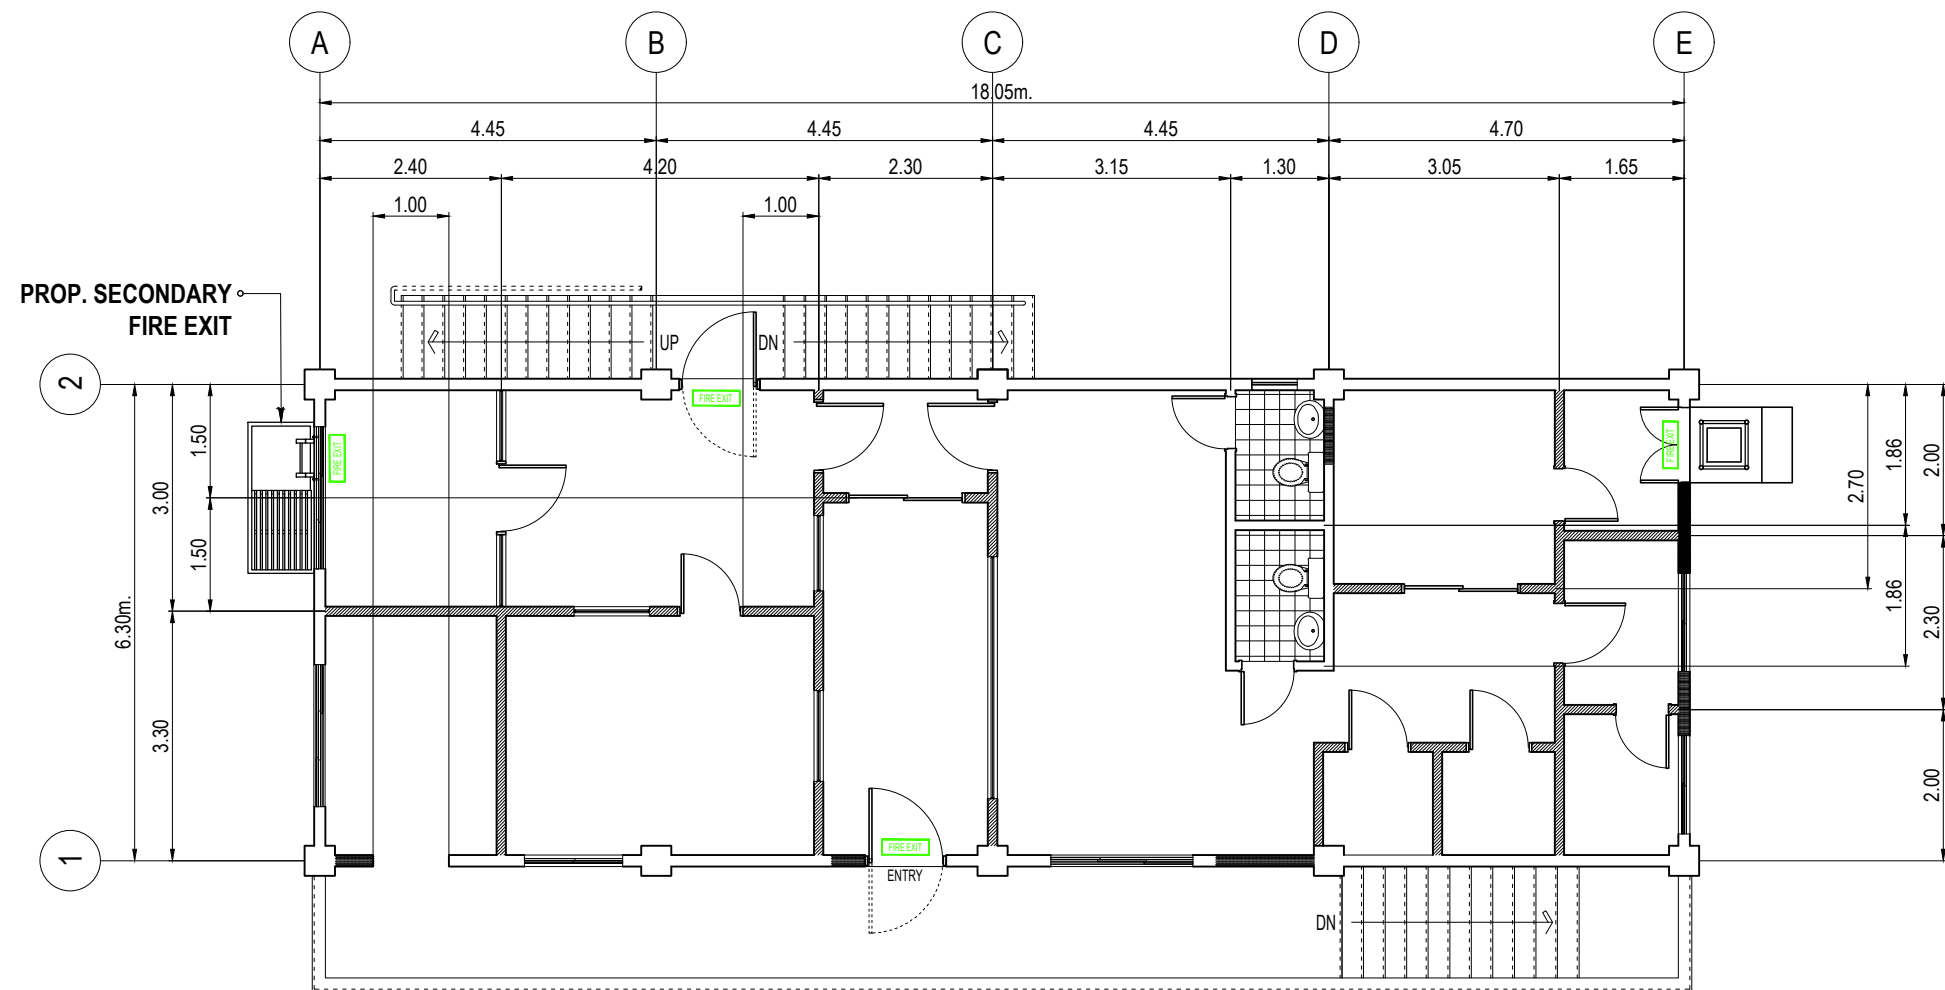
**PROP. SECOND FLOOR PLAN**

SCALE: 1:100M.

**LEGEND:**

-  EXISTING WALL
-  PROP. CHB WALL
-  PROP. DRY WALL
-  FIRE EXIT SIGNAGE, LED





	<table border="1"> <thead> <tr> <th colspan="4">REVISIONS</th> </tr> <tr> <th>REV.</th> <th>DATE</th> <th>BY</th> <th>DESCRIPTION</th> </tr> </thead> <tbody> <tr> <td> </td> <td> </td> <td> </td> <td> </td> </tr> <tr> <td> </td> <td> </td> <td> </td> <td> </td> </tr> </tbody> </table>				REVISIONS				REV.	DATE	BY	DESCRIPTION									PROJECT: PROPOSED LABORATORY RENOVATION, ZCWD WATER TREATMENT PLANT, ZAMBOANGA CITY	DRAWN BY:  <b>ARTHUR A. REYES</b> PRINCIPAL DRAFTSMAN B - DESIGN DIVISION	PREPARED BY:  <b>BUNNY L. DAMPIOS</b> SENIOR ENGINEER A - DESIGN DIVISION	CHECKED & REVIEWED BY:  <b>REX D. SALE, JR.</b> SUPERVISING ENGINEER A - DESIGN DIVISION	REVIEWED AND SUBMITTED BY:  <b>EDITO M. BAUTISTA, JR.</b> OIC - DESIGN DIVISION	RECOMMENDING PROJECT IMPLEMENTATION:  <b>MARLI ACOSTA - DE FIESTA</b> DM A - ENGINEERING & CONSTRUCTION DEPARTMENT OIC - TECHNICAL SERVICES GROUP	APPROVED FOR PROJECT IMPLEMENTATION:  <b>LEONARDO REY D. VASQUEZ</b> GENERAL MANAGER	SHEET NO. <p style="text-align: center;">4</p>
	REVISIONS																											
REV.	DATE	BY	DESCRIPTION																									
SHEET CONTENT: AS INDICATED																												








 


**PROP. THIRD FLOOR PLAN**

SCALE: 1:100M.

 **LEGEND:**

-  EXISTING WALL
-  PROP. CHB WALL
-  PROP. DRY WALL
-  FIRE EXIT SIGNAGE, LED


 
 


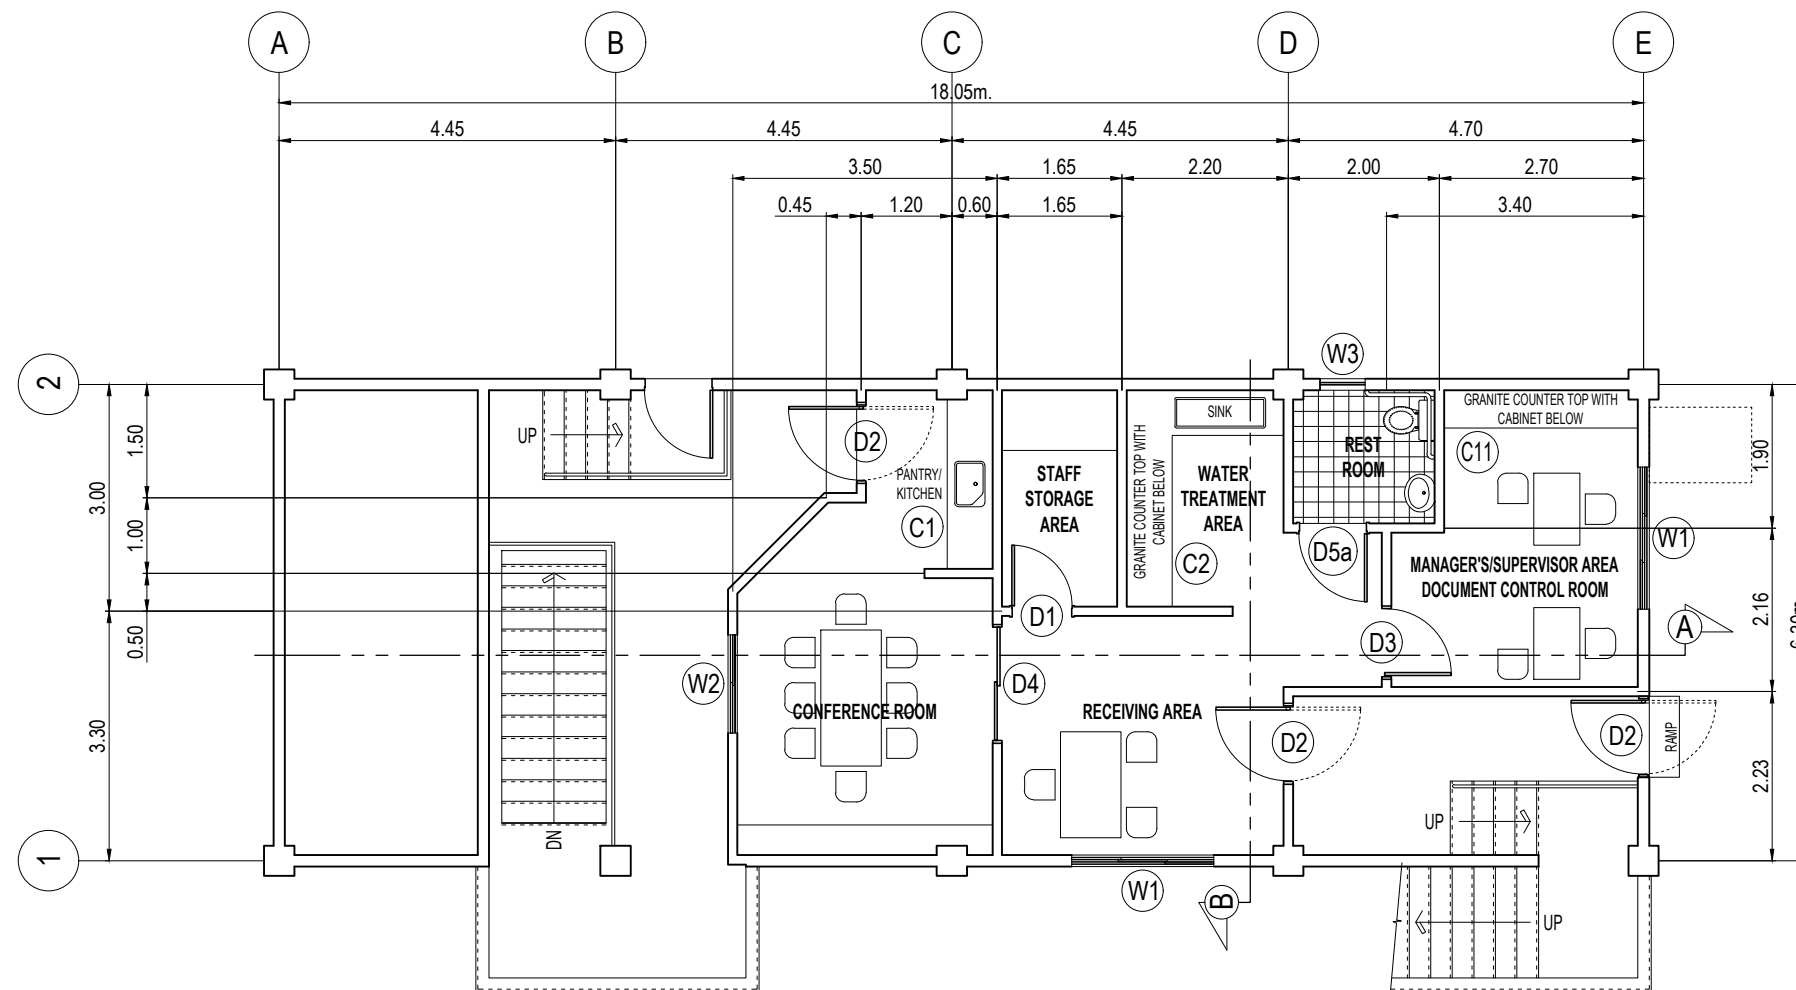

	<table border="1"> <thead> <tr> <th colspan="4">REVISIONS</th> </tr> <tr> <th>REV.</th> <th>DATE</th> <th>BY</th> <th>DESCRIPTION</th> </tr> </thead> <tbody> <tr> <td> </td> <td> </td> <td> </td> <td> </td> </tr> <tr> <td> </td> <td> </td> <td> </td> <td> </td> </tr> </tbody> </table>				REVISIONS				REV.	DATE	BY	DESCRIPTION									PROJECT: PROPOSED LABORATORY RENOVATION, ZCWD WATER TREATMENT PLANT, ZAMBOANGA CITY	DRAWN BY:  <b>ARTHUR A. REYES</b> PRINCIPAL DRAFTSMAN B - DESIGN DIVISION	PREPARED BY:  <b>BUNNY L. DAMPIOS</b> SENIOR ENGINEER A - DESIGN DIVISION	CHECKED & REVIEWED BY:  <b>REX D. SALE, JR.</b> SUPERVISING ENGINEER A - DESIGN DIVISION	REVIEWED AND SUBMITTED BY:  <b>EDITO M. BAUTISTA, JR.</b> OIC - DESIGN DIVISION	RECOMMENDING PROJECT IMPLEMENTATION:  <b>MARLI ACOSTA - DE FIESTA</b> DM A - ENGINEERING & CONSTRUCTION DEPARTMENT OIC - TECHNICAL SERVICES GROUP	APPROVED FOR PROJECT IMPLEMENTATION:  <b>LEONARDO REY D. VASQUEZ</b> GENERAL MANAGER	SHEET CONTENT: AS INDICATED	SHEET NO. <b>5</b>
	REVISIONS																												
REV.	DATE	BY	DESCRIPTION																										
Digitally signed by Acosta-De Fiesta Marli Patagoc Date: 2021.06.04 10:13:25 +08'00'																													




**PROP. SECOND FLOOR PLAN**


SCALE: 1:100M.

**NOTE: ALL SURFACE SHALL BE PAINTED WITH ACRYLIC SOLVENT BASE PAINT**

	<table border="1"> <thead> <tr> <th colspan="4">REVISIONS</th> </tr> <tr> <th>REV.</th> <th>DATE</th> <th>BY</th> <th>DESCRIPTION</th> </tr> </thead> <tbody> <tr> <td> </td> <td> </td> <td> </td> <td> </td> </tr> <tr> <td> </td> <td> </td> <td> </td> <td> </td> </tr> </tbody> </table>				REVISIONS				REV.	DATE	BY	DESCRIPTION									PROJECT: PROPOSED LABORATORY RENOVATION, ZCWD WATER TREATMENT PLANT, ZAMBOANGA CITY	DRAWN BY:  <b>ARTHUR A. REYES</b> PRINCIPAL DRAFTSMAN B - DESIGN DIVISION	PREPARED BY:  <b>BUNNY L. DAMPIOS</b> SENIOR ENGINEER A - DESIGN DIVISION	CHECKED & REVIEWED BY:  <b>REX D. SALE, JR.</b> SENIOR ENGINEER A - DESIGN DIVISION	REVIEWED AND SUBMITTED BY:  <b>EDITO M. BAUTISTA, JR.</b> OIC - DESIGN DIVISION	RECOMMENDING PROJECT IMPLEMENTATION:  <b>MARLI ACOSTA - DE FIESTA</b> DM A - ENGINEERING & CONSTRUCTION DEPARTMENT OIC - TECHNICAL SERVICES GROUP	APPROVED FOR PROJECT IMPLEMENTATION:  <b>LEONARDO REY D. VASQUEZ</b> GENERAL MANAGER	SHEET NO. <b>6</b>
	REVISIONS																											
REV.	DATE	BY	DESCRIPTION																									
SHEET CONTENT: AS INDICATED																												

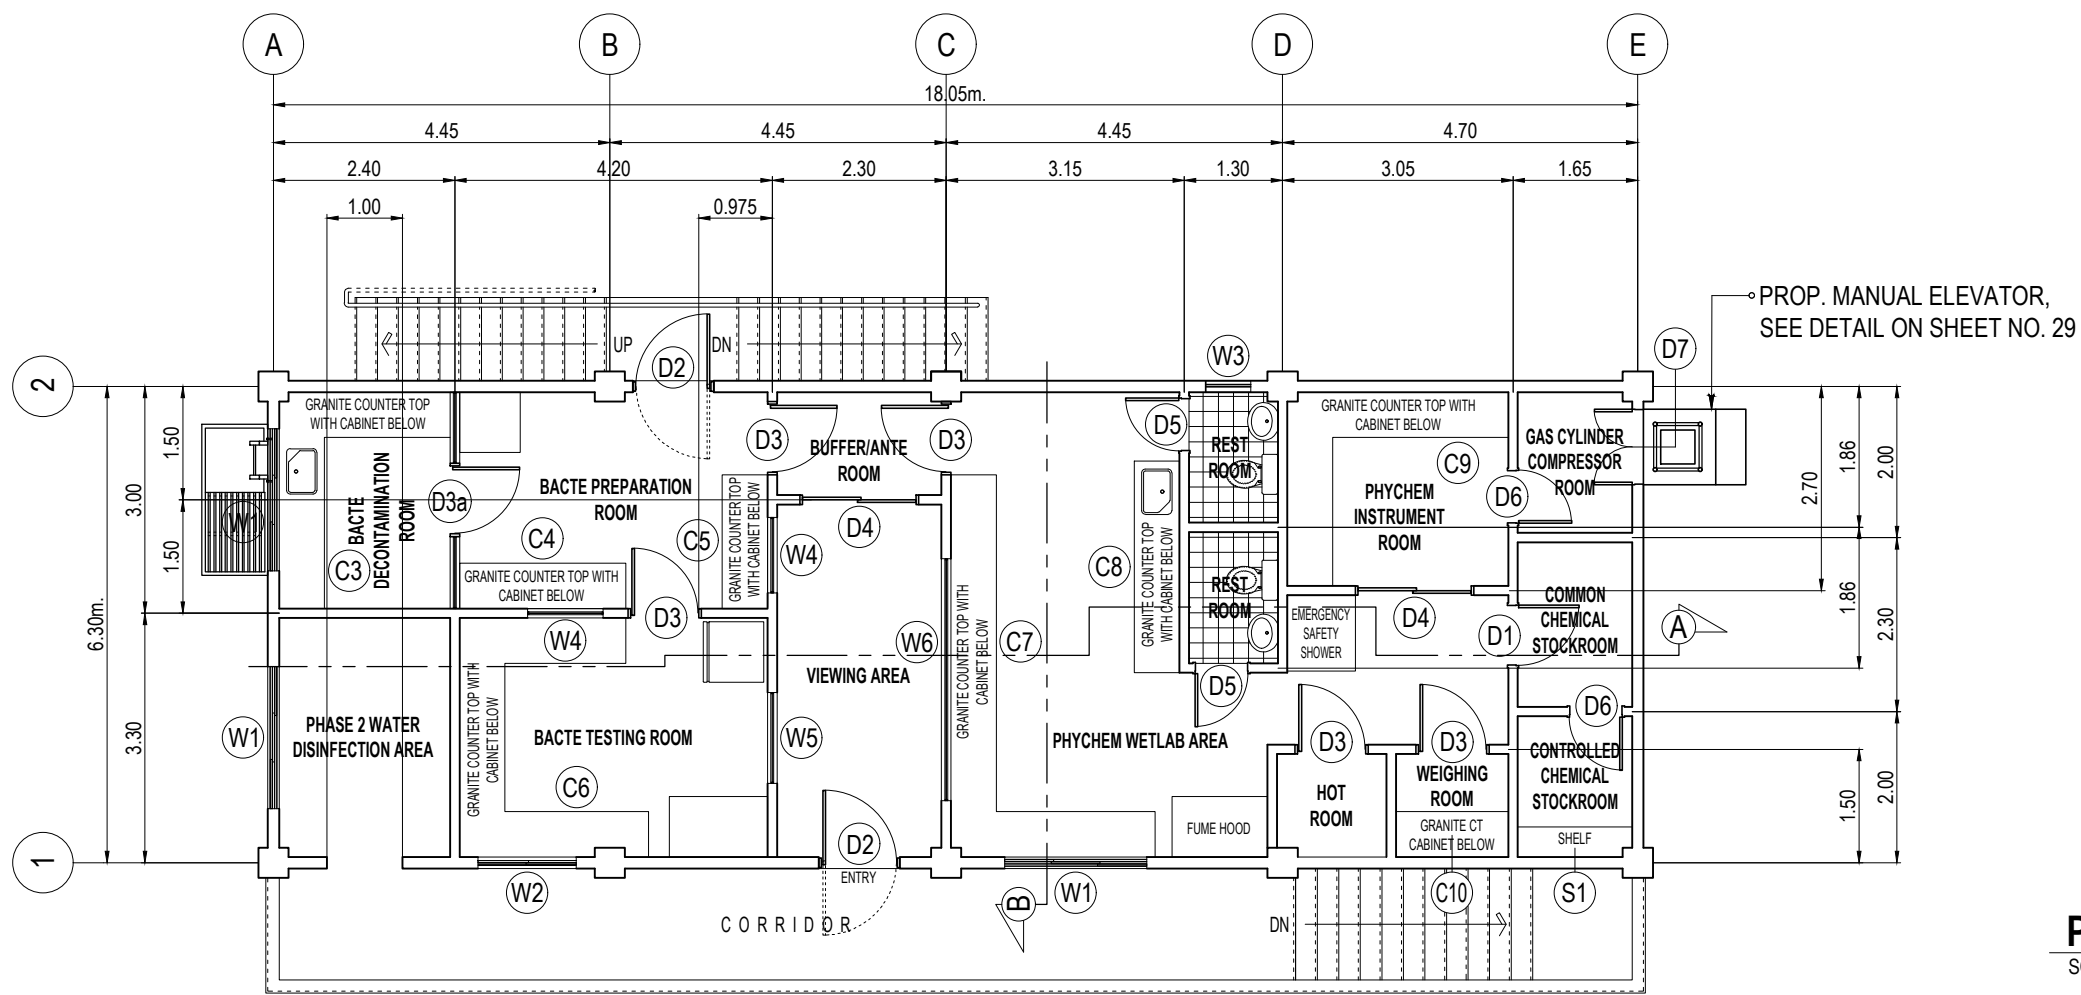



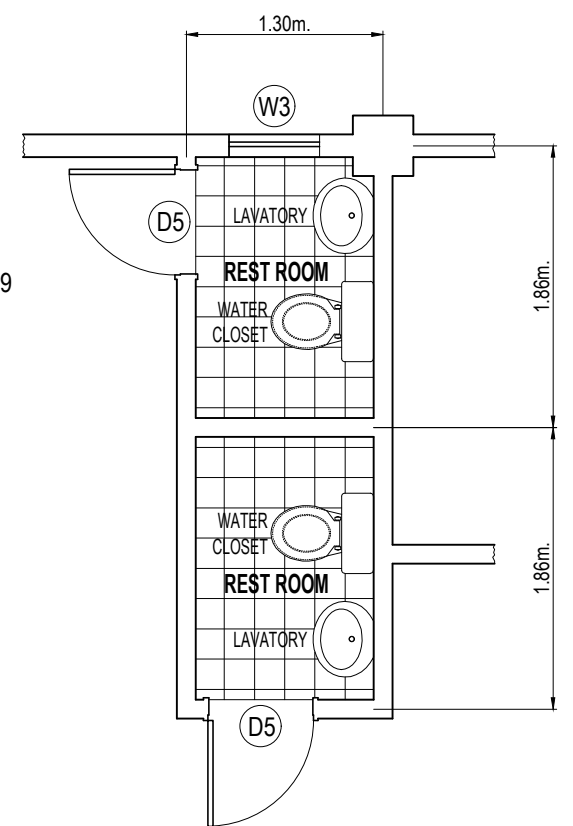




**PROP. THIRD FLOOR PLAN**  
SCALE: 1:100M.




**PROP. REST ROOM FLOOR PLAN**  
SCALE: 1:100M.

**NOTE: ALL SURFACE SHALL BE PAINTED WITH ACRYLIC SOLVENT BASE PAINT**

	<b>REVISIONS</b> REV.   DATE   BY   DESCRIPTION				<b>PROJECT:</b> PROPOSED LABORATORY RENOVATION, ZCWD WATER TREATMENT PLANT, ZAMBOANGA CITY	<b>DRAWN BY:</b>  <b>ARTHUR A. REYES</b> PRINCIPAL DRAFTSMAN B - DESIGN DIVISION	<b>PREPARED BY:</b>  <b>BUNNY L. DAMPIOS</b> SENIOR ENGINEER A - DESIGN DIVISION	<b>CHECKED &amp; REVIEWED BY:</b>  <b>REX D. SALE, JR.</b> SUPERVISING ENGINEER A - DESIGN DIVISION	<b>REVIEWED AND SUBMITTED BY:</b>  <b>EDITO M. BAUTISTA, JR.</b> OIC - DESIGN DIVISION	<b>RECOMMENDING PROJECT IMPLEMENTATION:</b>  <b>MARLI ACOSTA - DE FIESTA</b> DM A - ENGINEERING & CONSTRUCTION DEPARTMENT OIC - TECHNICAL SERVICES GROUP	<b>APPROVED FOR PROJECT IMPLEMENTATION:</b> <b>LEONARDO REY D. VASQUEZ</b> GENERAL MANAGER	<b>SHEET NO.</b> 7
	<b>SHEET CONTENT:</b> AS INDICATED											

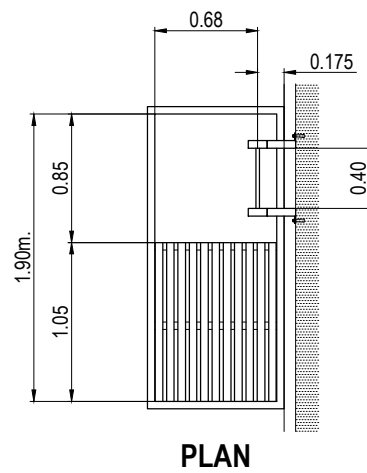


**PLAN**

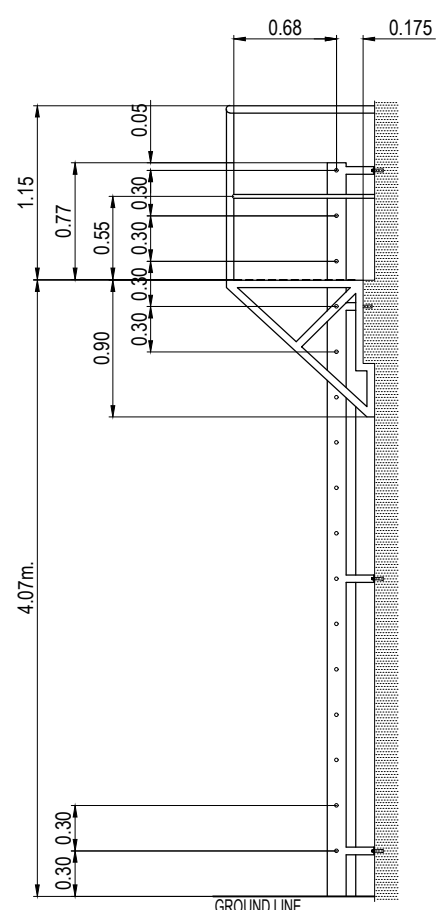


**ELEVATION**

**SECONDARY FIRE EXIT**  
SCALE: 1:50M.

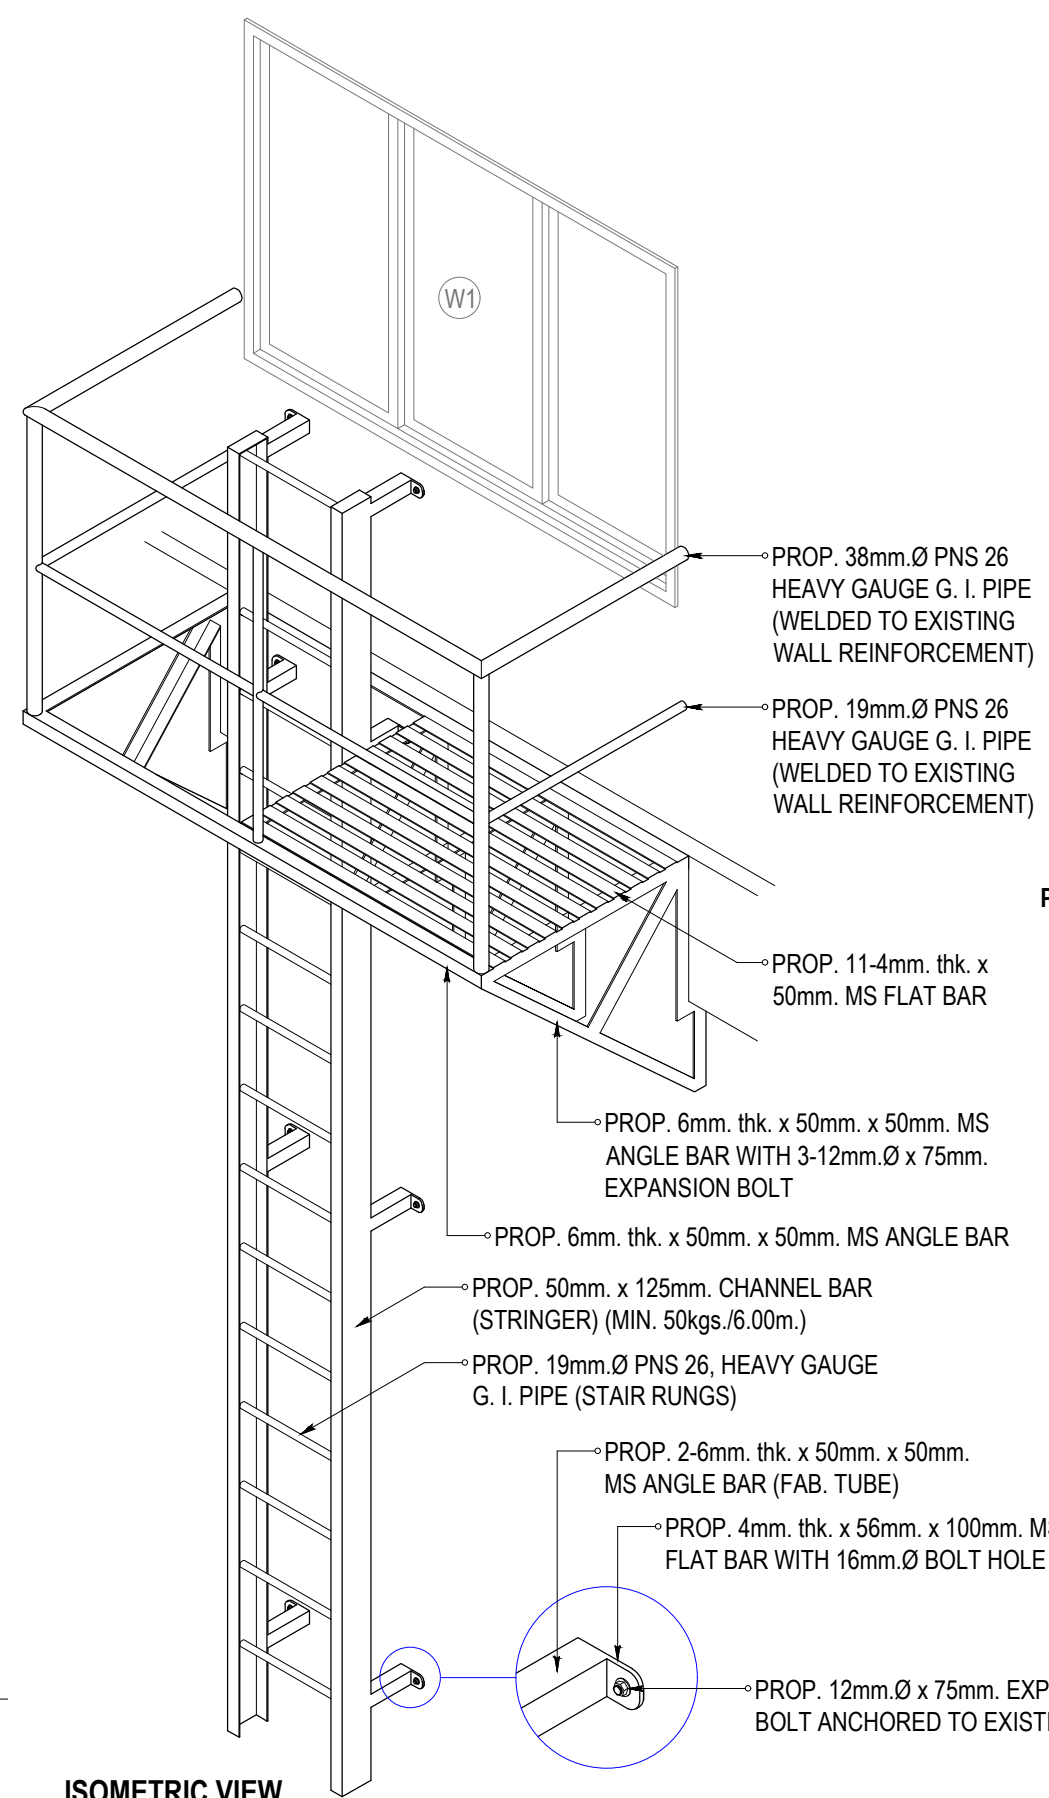

**ISOMETRIC VIEW**


- PROP. 38mm.Ø PNS 26 HEAVY GAUGE G. I. PIPE (WELDED TO EXISTING WALL REINFORCEMENT)
- PROP. 19mm.Ø PNS 26 HEAVY GAUGE G. I. PIPE (WELDED TO EXISTING WALL REINFORCEMENT)
- PROP. 11-4mm. thk. x 50mm. MS FLAT BAR
- PROP. 6mm. thk. x 50mm. x 50mm. MS ANGLE BAR WITH 3-12mm.Ø x 75mm. EXPANSION BOLT
- PROP. 6mm. thk. x 50mm. x 50mm. MS ANGLE BAR
- PROP. 50mm. x 125mm. CHANNEL BAR (STRINGER) (MIN. 50kgs./6.00m.)
- PROP. 19mm.Ø PNS 26, HEAVY GAUGE G. I. PIPE (STAIR RUNGS)
- PROP. 2-6mm. thk. x 50mm. x 50mm. MS ANGLE BAR (FAB. TUBE)
- PROP. 4mm. thk. x 56mm. x 100mm. MS FLAT BAR WITH 16mm.Ø BOLT HOLE
- PROP. 12mm.Ø x 75mm. EXPANSION BOLT ANCHORED TO EXISTING WALL

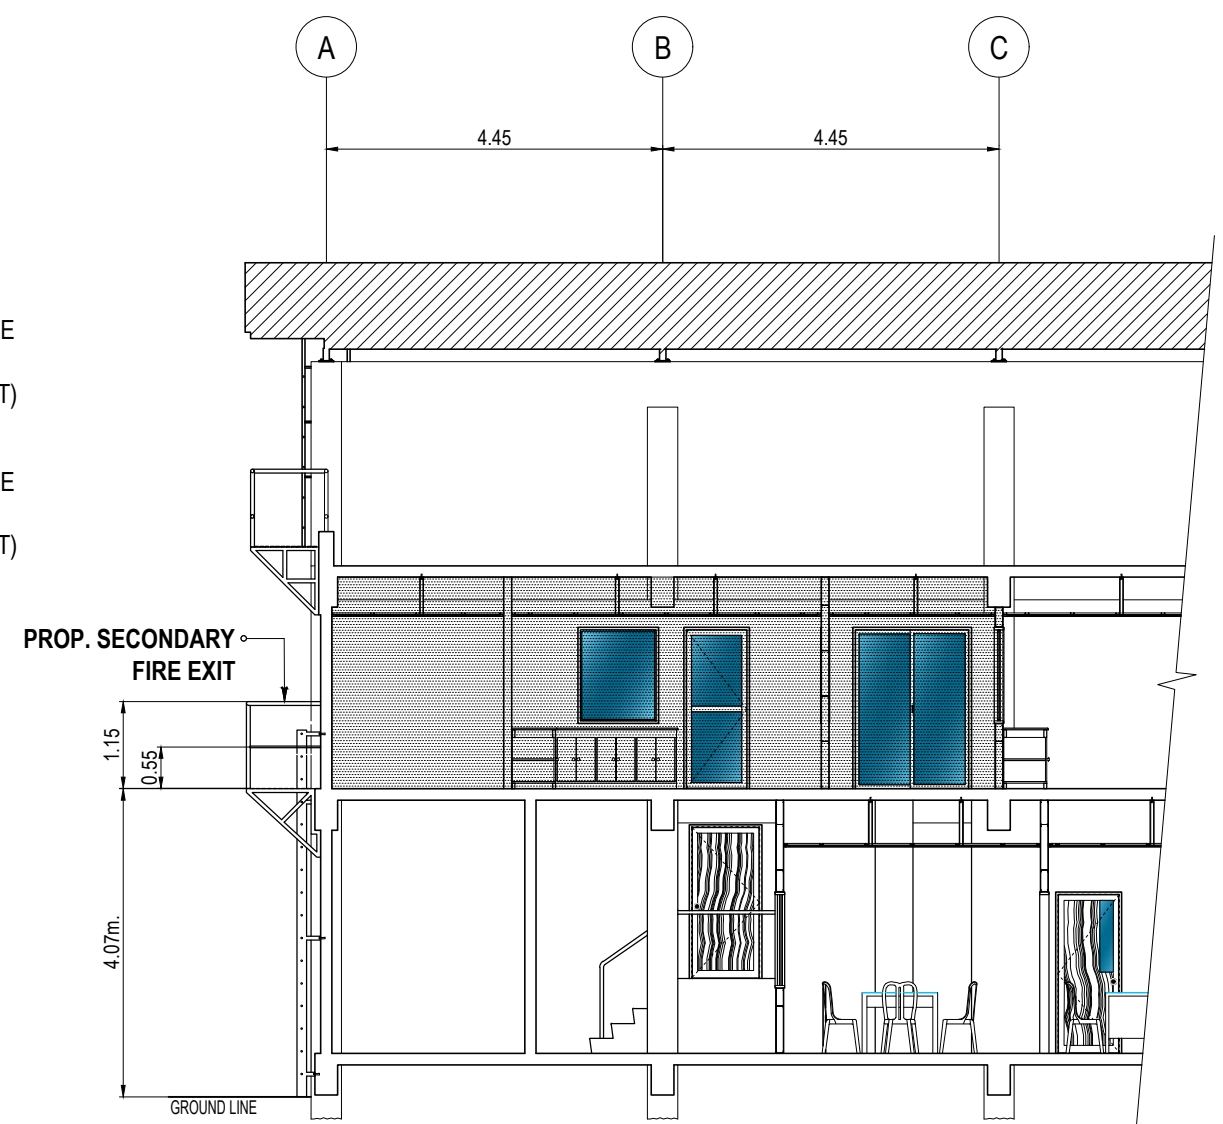

**LONGITUDINAL SECTION THRU A**  
SCALE: 1:100M.


	<table border="1"> <thead> <tr> <th>REV.</th> <th>DATE</th> <th>BY</th> <th>DESCRIPTION</th> </tr> </thead> <tbody> <tr><td> </td><td> </td><td> </td><td> </td></tr> <tr><td> </td><td> </td><td> </td><td> </td></tr> <tr><td> </td><td> </td><td> </td><td> </td></tr> </tbody> </table>				REV.	DATE	BY	DESCRIPTION													PROJECT: PROPOSED LABORATORY RENOVATION, ZCWD WATER TREATMENT PLANT, ZAMBOANGA CITY	DRAWN BY:  <b>ARTHUR A. REYES</b> PRINCIPAL DRAFTSMAN B - DESIGN DIVISION	PREPARED BY:  <b>BUNNY L. DAMPIOS</b> SENIOR ENGINEER A - DESIGN DIVISION	CHECKED & REVIEWED BY:  <b>REX D. SALE, JR.</b> SUPERVISING ENGINEER A - DESIGN DIVISION	REVIEWED AND SUBMITTED BY:  <b>EDITO M. BAUTISTA, JR.</b> OIC - DESIGN DIVISION	RECOMMENDING PROJECT IMPLEMENTATION:  <b>MARLI ACOSTA - DE FIESTA</b> DM A- ENGINEERING & CONSTRUCTION DEPARTMENT OIC - TECHNICAL SERVICES GROUP	APPROVED FOR PROJECT IMPLEMENTATION:  <b>LEONARDO REY D. VASQUEZ</b> GENERAL MANAGER	SHEET NO. <b>8</b>
	REV.	DATE	BY	DESCRIPTION																								
SHEET CONTENT: AS INDICATED																												



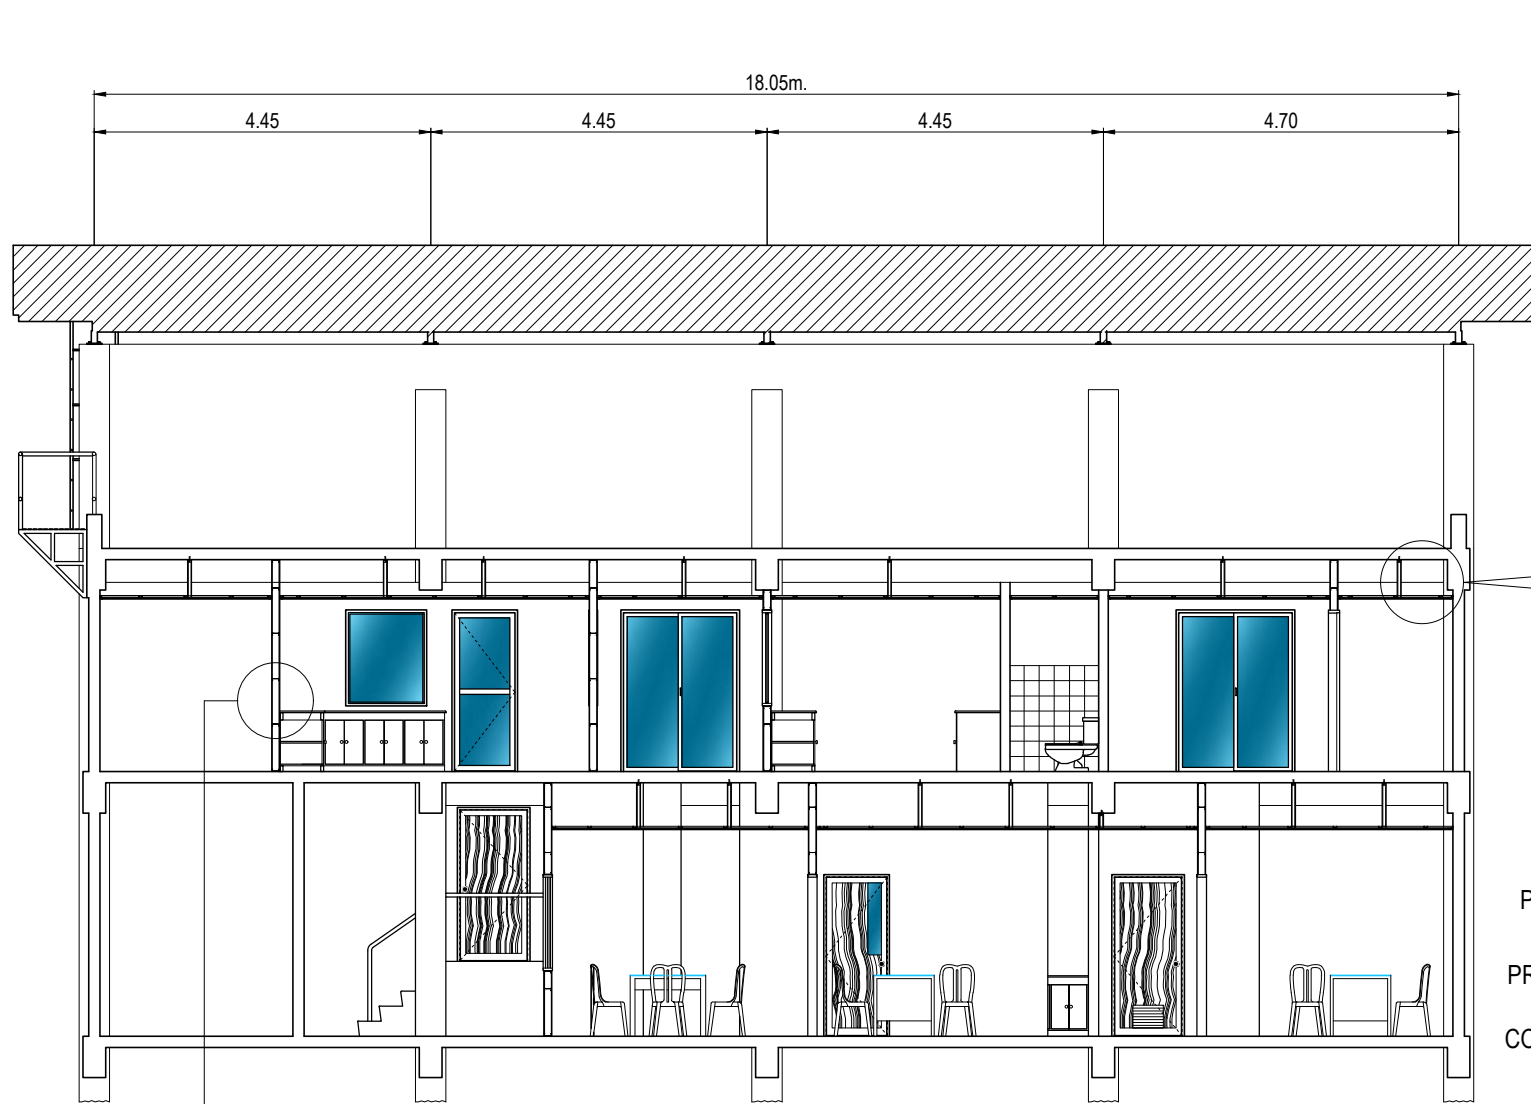

**LONGITUDINAL SECTION THRU A**


SCALE: 1:100M.

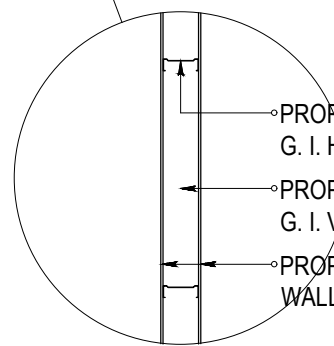

- PROP. 0.40mm. x 32mm. x 94mm. G. I. HORIZONTAL STUD AT 0.60m. O. C.
- PROP. 0.40mm. x 32mm. x 94mm. G. I. VERTICAL STUD AT 0.60m. O. C.
- PROP. 6mm. thk. CEMENT FIBER WALL BOARDS





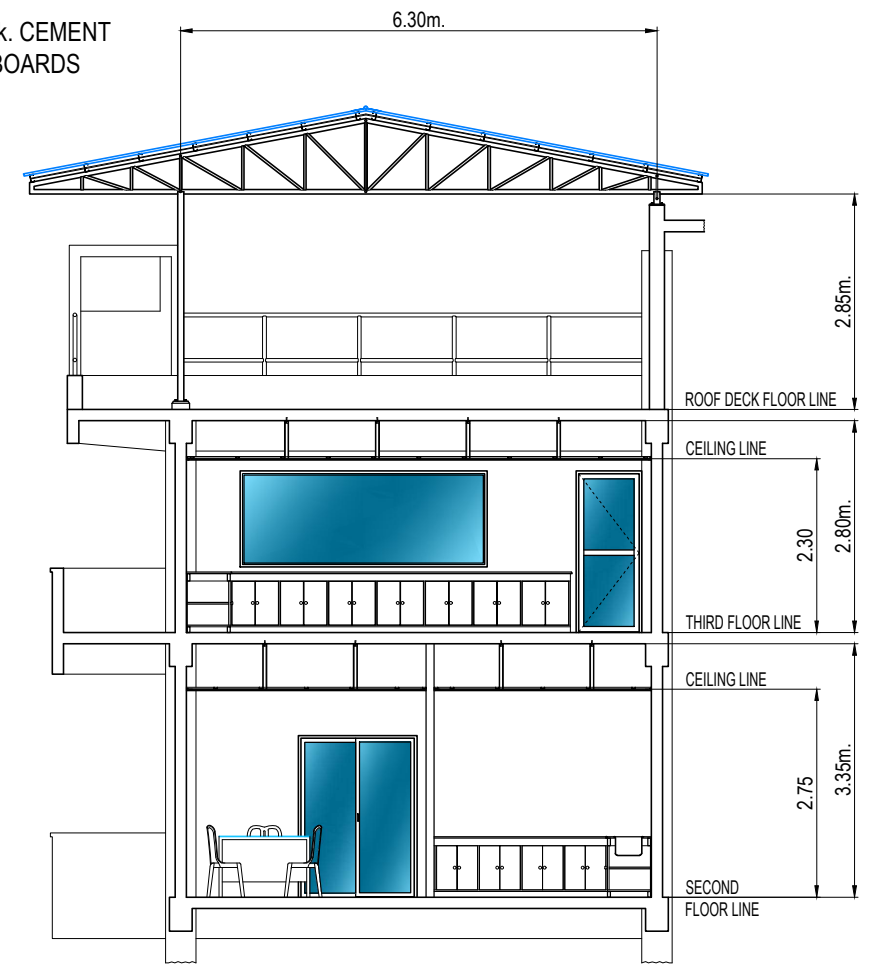


- PROP. 0.4mm. thk. x 19mm. x 50mm. G. I. METAL FURRING HANGER AT 1.20m. BOTH WAYS
- PROP. 0.4mm. thk. x 19mm. x 50mm. G. I. FURRING CEILING JOIST AT 0.60m. BOTH WAYS
- PROP. 3.5mm. thk. CEMENT FIBER CEILING BOARDS


- PROP. 0.02m. x 0.075m. WOODEN MOULDING
- PROP. 25mm. G. I. ANGLE NAILED WITH 25mm. CONCRETE NAIL IN WALL PARAMETER



**CROSS SECTION THRU B**

 

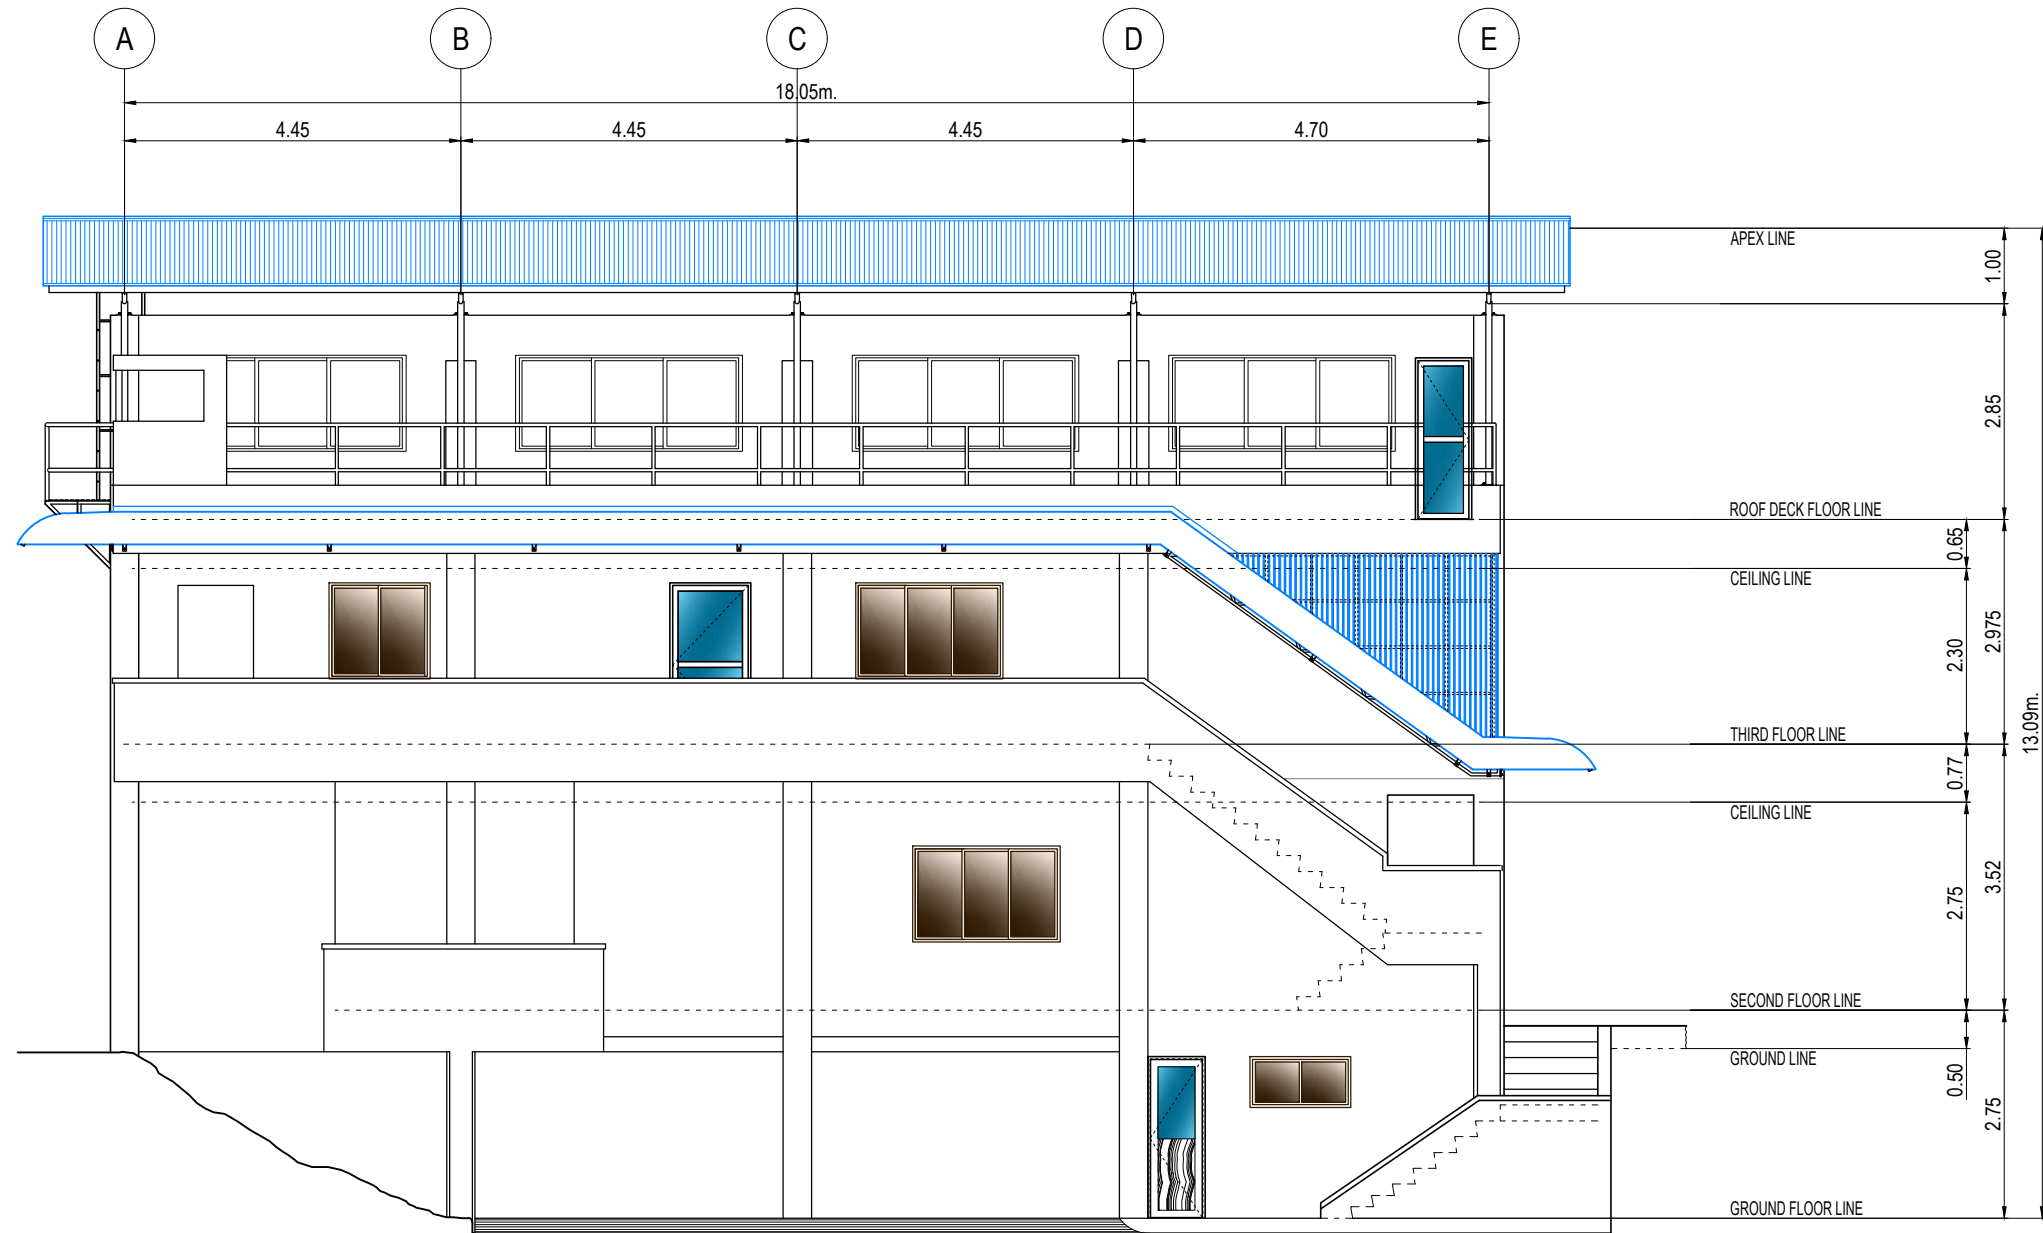



 
SCALE: 1:100M.


	<table border="1"> <thead> <tr> <th colspan="5">REVISIONS</th> </tr> <tr> <th>REV.</th> <th>DATE</th> <th>BY</th> <th colspan="2">DESCRIPTION</th> </tr> </thead> <tbody> <tr> <td> </td> <td> </td> <td> </td> <td> </td> <td> </td> </tr> </tbody> </table>				REVISIONS					REV.	DATE	BY	DESCRIPTION							PROJECT: PROPOSED LABORATORY RENOVATION, ZCWD WATER TREATMENT PLANT, ZAMBOANGA CITY		DRAWN BY:  <b>ARTHUR A. REYES</b> PRINCIPAL DRAFTSMAN B - DESIGN DIVISION	PREPARED BY:  <b>BUNNY L. DAMPIOS</b> SENIOR ENGINEER A - DESIGN DIVISION	CHECKED & REVIEWED BY:  <b>REX D. SALE, JR.</b> SUPERVISING ENGINEER A - DESIGN DIVISION	REVIEWED AND SUBMITTED BY:  <b>EDITO M. BAUTISTA, JR.</b> OIC - DESIGN DIVISION	RECOMMENDING PROJECT IMPLEMENTATION:  <b>MARLI ACOSTA - DE FIESTA</b> DM A - ENGINEERING & CONSTRUCTION DEPARTMENT OIC - TECHNICAL SERVICES GROUP	APPROVED FOR PROJECT IMPLEMENTATION:  <b>LEONARDO REY D. VASQUEZ</b> GENERAL MANAGER	SHEET NO. <p style="text-align: center;">9</p>
	REVISIONS																											
REV.	DATE	BY	DESCRIPTION																									
SHEET CONTENT: AS INDICATED		Digitally signed by Acosta-De Fiesta Marli Palagoc Date: 2021.06.04 10:16:15 +08'00'																										



 



 


**FRONT ELEVATION**


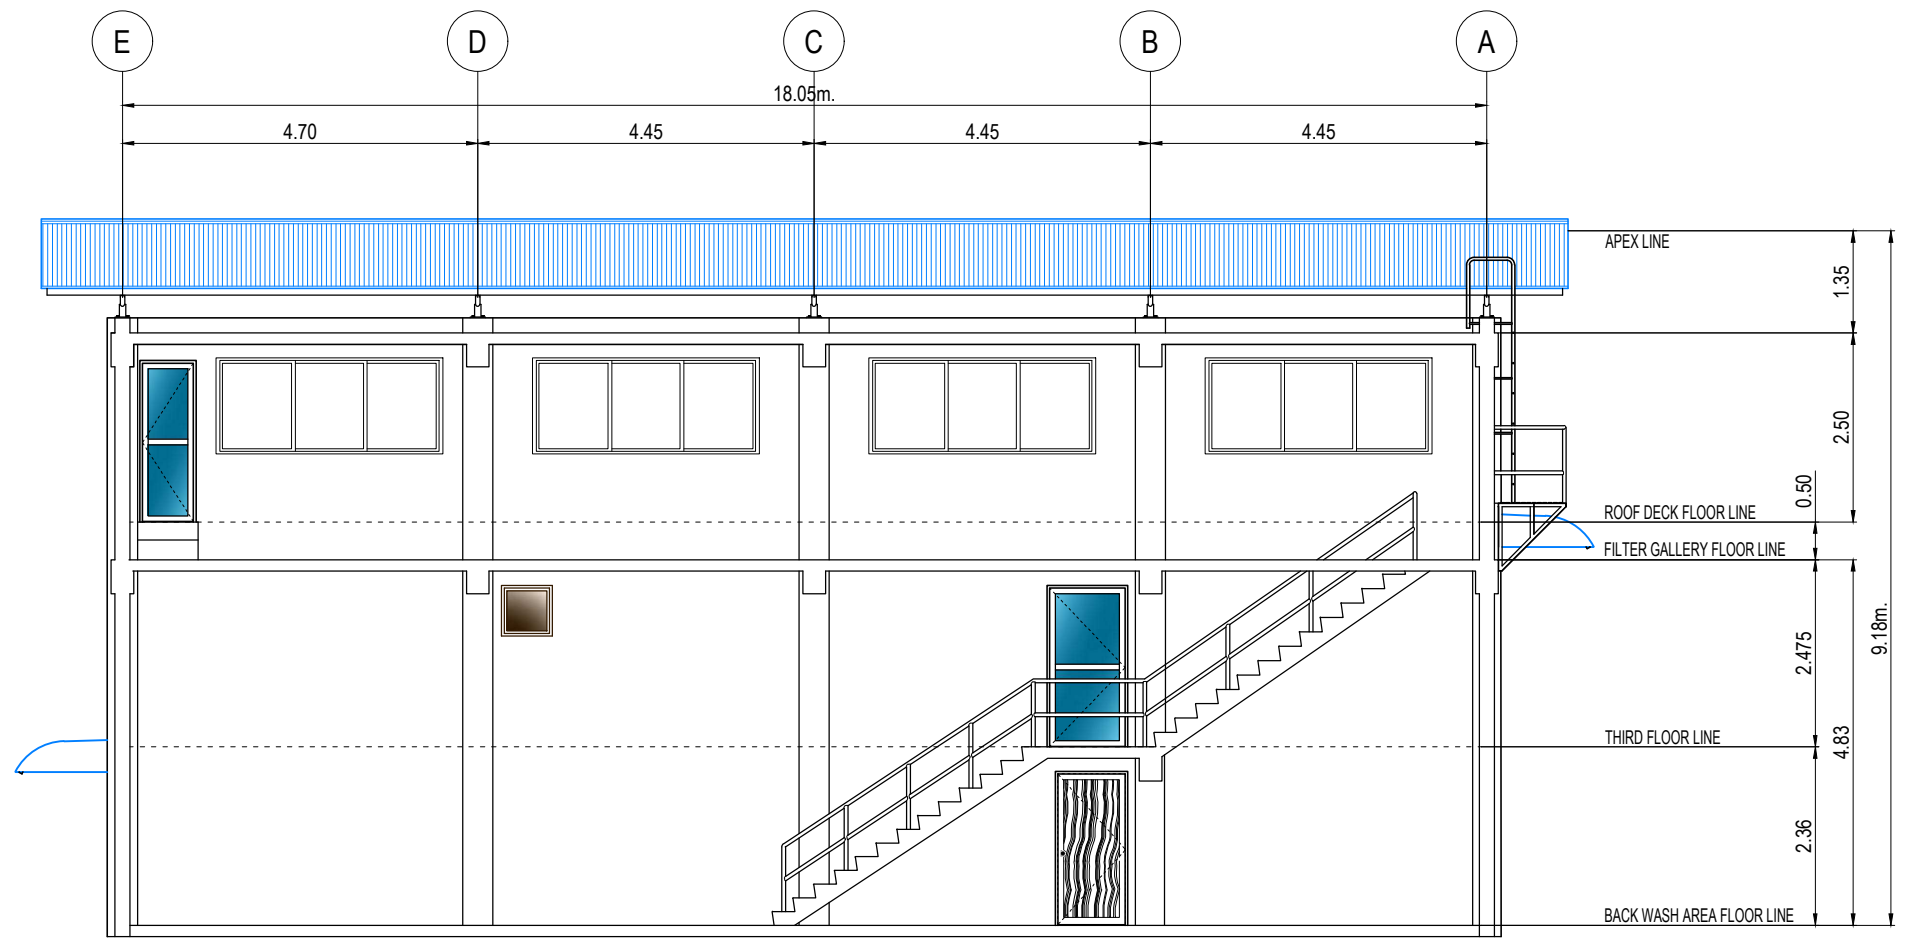
SCALE: 1:100M.






 

	<table border="1"> <thead> <tr> <th colspan="5">REVISIONS</th> </tr> <tr> <th>REV.</th> <th>DATE</th> <th>BY</th> <th colspan="2">DESCRIPTION</th> </tr> </thead> <tbody> <tr> <td> </td> <td> </td> <td> </td> <td colspan="2"> </td> </tr> <tr> <td> </td> <td> </td> <td> </td> <td colspan="2"> </td> </tr> </tbody> </table>				REVISIONS					REV.	DATE	BY	DESCRIPTION												PROJECT: PROPOSED LABORATORY RENOVATION, ZCWD WATER TREATMENT PLANT, ZAMBOANGA CITY	DRAWN BY:  <b>ARTHUR A. REYES</b> PRINCIPAL DRAFTSMAN B - DESIGN DIVISION	PREPARED BY:  <b>BUNNY L. DAMPIOS</b> SENIOR ENGINEER A - DESIGN DIVISION	CHECKED & REVIEWED BY:  <b>REX D. SALE, JR.</b> SUPERVISING ENGINEER A - DESIGN DIVISION	REVIEWED AND SUBMITTED BY:  <b>EDITO M. BAUTISTA, JR.</b> OIC - DESIGN DIVISION	RECOMMENDING PROJECT IMPLEMENTATION:  <b>MARLI ACOSTA - DE FIESTA</b> DM A - ENGINEERING & CONSTRUCTION DEPARTMENT OIC - TECHNICAL SERVICES GROUP	APPROVED FOR PROJECT IMPLEMENTATION:  <b>LEONARDO REY D. VASQUEZ</b> GENERAL MANAGER	SHEET NO. 10
	REVISIONS																															
REV.	DATE	BY	DESCRIPTION																													
SHEET CONTENT: AS INDICATED																																

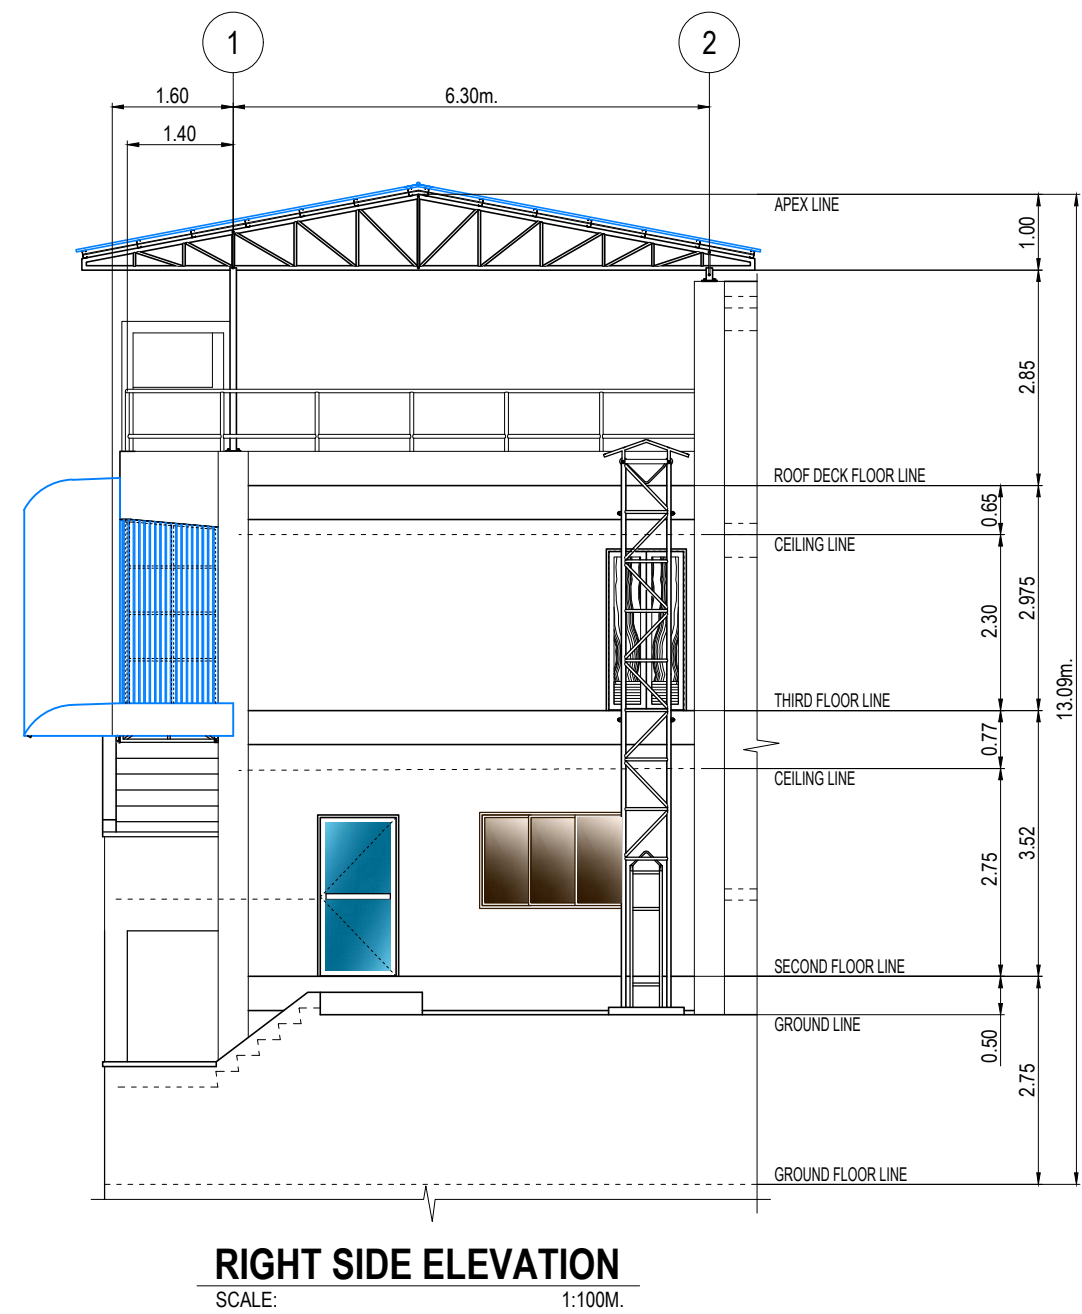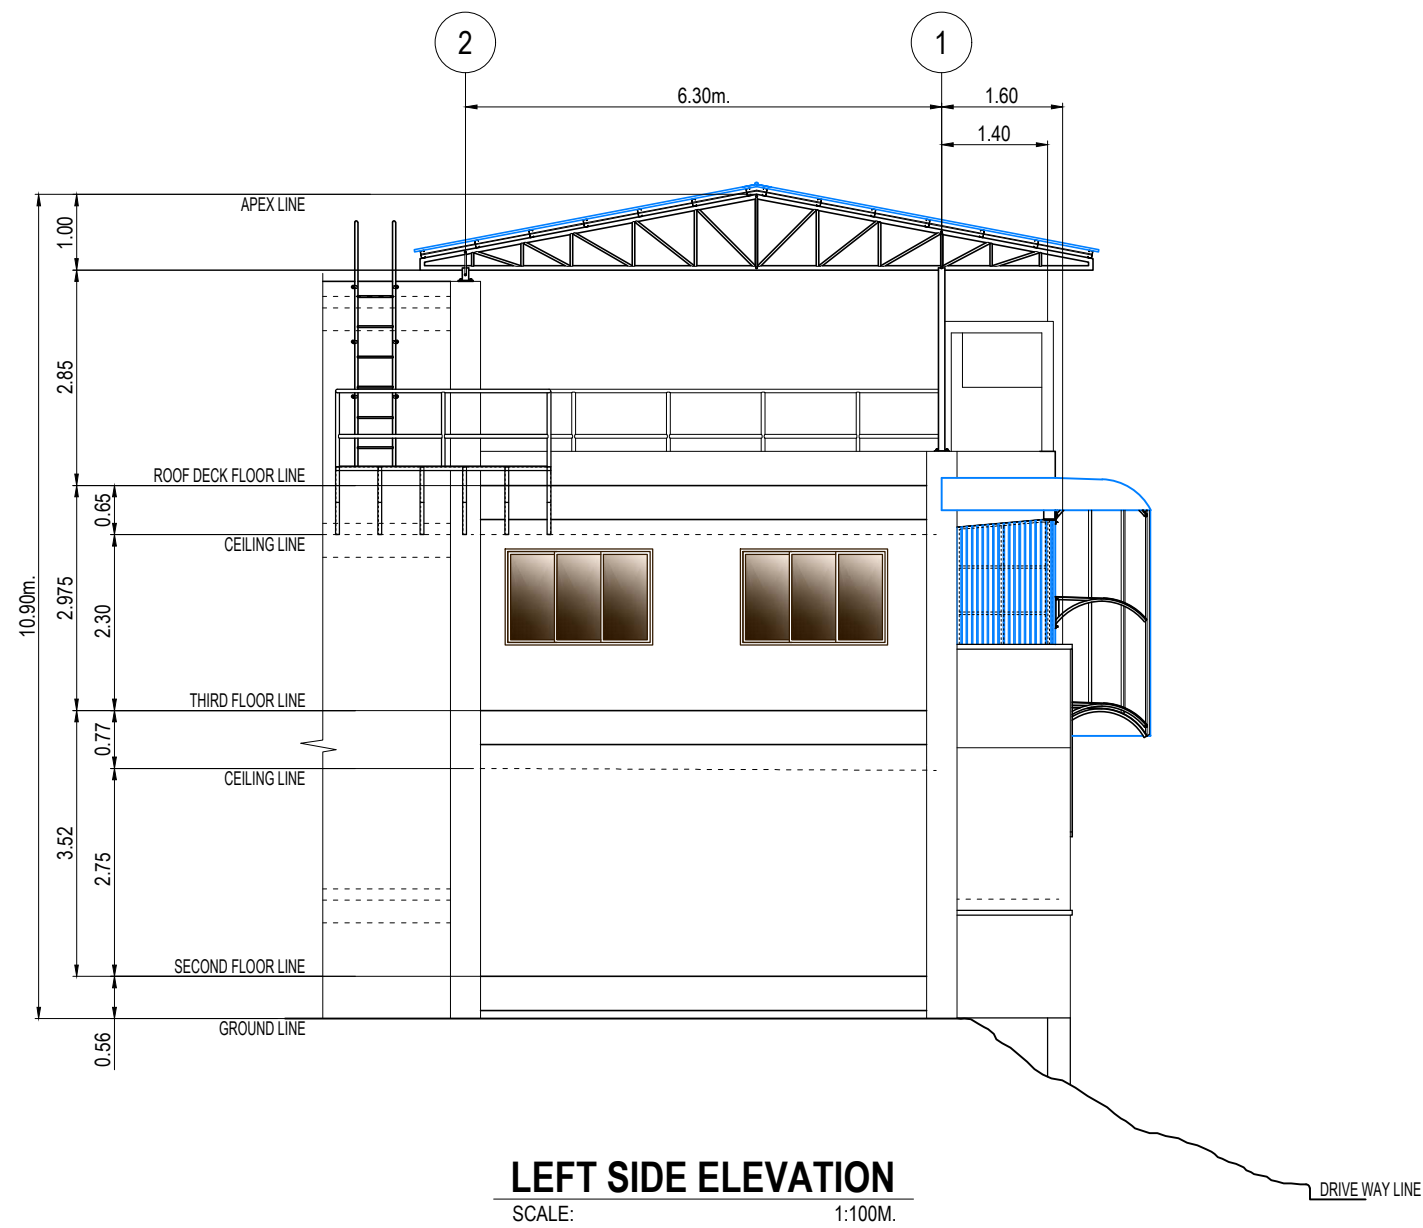

**REAR ELEVATION**  
SCALE: 1:100M.

 	<table border="1"> <thead> <tr> <th colspan="4">REVISIONS</th> </tr> <tr> <th>REV.</th> <th>DATE</th> <th>BY</th> <th>DESCRIPTION</th> </tr> </thead> <tbody> <tr> <td> </td> <td> </td> <td> </td> <td> </td> </tr> </tbody> </table>				REVISIONS				REV.	DATE	BY	DESCRIPTION													PROJECT: PROPOSED LABORATORY RENOVATION, ZCWD WATER TREATMENT PLANT, ZAMBOANGA CITY	DRAWN BY:  <b>ARTHUR A. REYES</b> PRINCIPAL DRAFTSMAN B - DESIGN DIVISION	PREPARED BY:  <b>BUNNY L. DAMPIOS</b> SENIOR ENGINEER A - DESIGN DIVISION	CHECKED & REVIEWED BY:  <b>REX D. SALE, JR.</b> SUPERVISING ENGINEER A - DESIGN DIVISION	REVIEWED AND SUBMITTED BY:  <b>EDITO M. BAUTISTA, JR.</b> OIC - DESIGN DIVISION	RECOMMENDING PROJECT IMPLEMENTATION:  <b>MARLI ACOSTA - DE FIESTA</b> DM A - ENGINEERING & CONSTRUCTION DEPARTMENT OIC - TECHNICAL SERVICES GROUP	APPROVED FOR PROJECT IMPLEMENTATION:  <b>LEONARDO REY D. VASQUEZ</b> GENERAL MANAGER	SHEET NO. 11
	REVISIONS																															
REV.	DATE	BY	DESCRIPTION																													
SHEET CONTENT: AS INDICATED																																



	<table border="1"> <thead> <tr> <th colspan="5">REVISIONS</th> </tr> <tr> <th>REV.</th> <th>DATE</th> <th>BY</th> <th colspan="2">DESCRIPTION</th> </tr> </thead> <tbody> <tr> <td> </td> <td> </td> <td> </td> <td colspan="2"> </td> </tr> <tr> <td> </td> <td> </td> <td> </td> <td colspan="2"> </td> </tr> </tbody> </table>				REVISIONS					REV.	DATE	BY	DESCRIPTION												PROJECT: PROPOSED LABORATORY RENOVATION, ZCWD WATER TREATMENT PLANT, ZAMBOANGA CITY	DRAWN BY:  <b>ARTHUR A. REYES</b> PRINCIPAL DRAFTSMAN B - DESIGN DIVISION	PREPARED BY:  <b>BUNNY L. DAMPIOS</b> SENIOR ENGINEER A - DESIGN DIVISION	CHECKED & REVIEWED BY:  <b>REX D. SALE, JR.</b> SUPERVISING ENGINEER A - DESIGN DIVISION	REVIEWED AND SUBMITTED BY:  <b>EDITO M. BAUTISTA, JR.</b> OIC - DESIGN DIVISION	RECOMMENDING PROJECT IMPLEMENTATION:  Digitally signed by Acosta-De Fiesta Marli Palagoc Date: 2021.06.04 10:18:08 +08'00'	APPROVED FOR PROJECT IMPLEMENTATION:  <b>LEONARDO REY D. VASQUEZ</b> GENERAL MANAGER	SHEET NO. 12
	REVISIONS																															
REV.	DATE	BY	DESCRIPTION																													
SHEET CONTENT: AS INDICATED																																