





**FLOOR PLAN**

SCALE: 1:50 M.

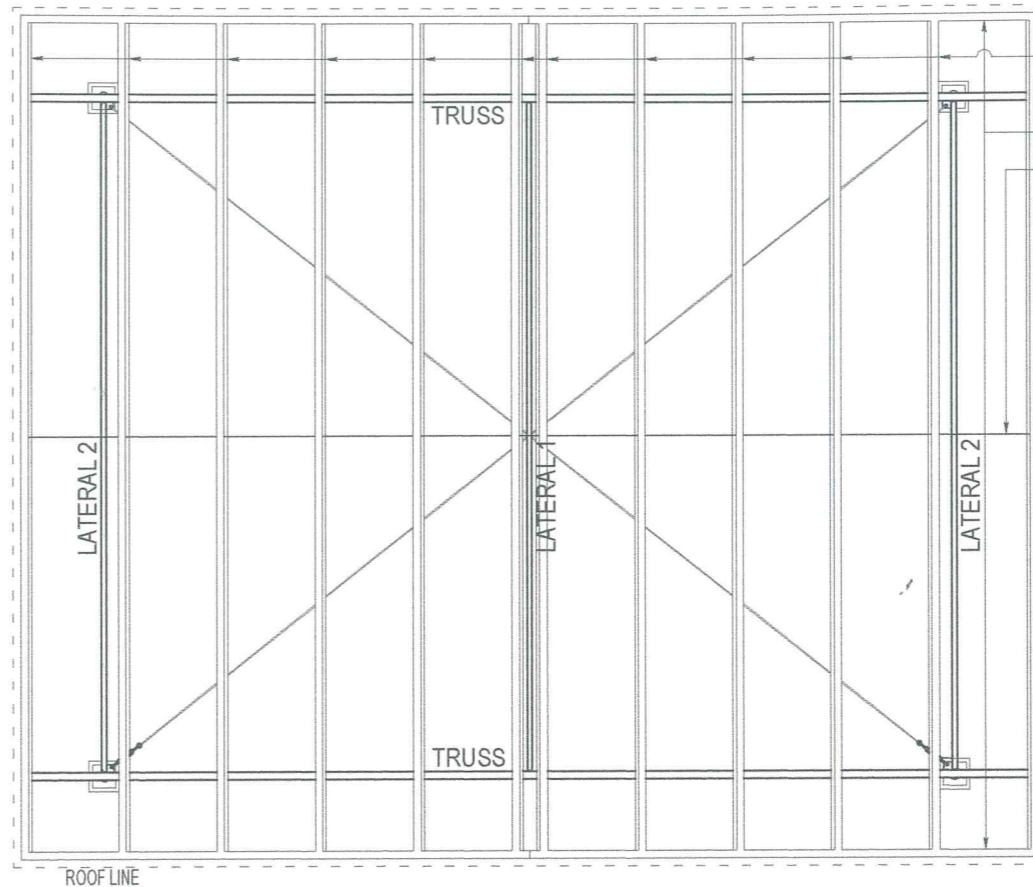


**ROOF FRAMING PLAN**

SCALE: 1:50 M.

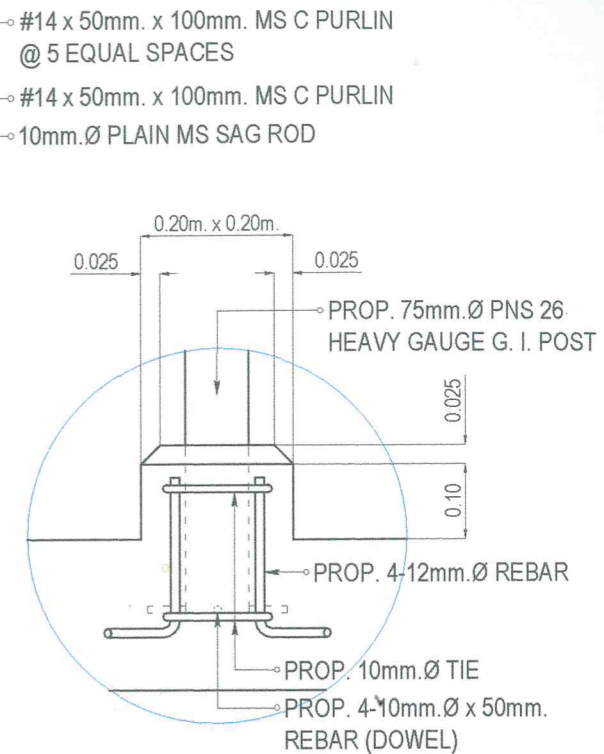

**C8**

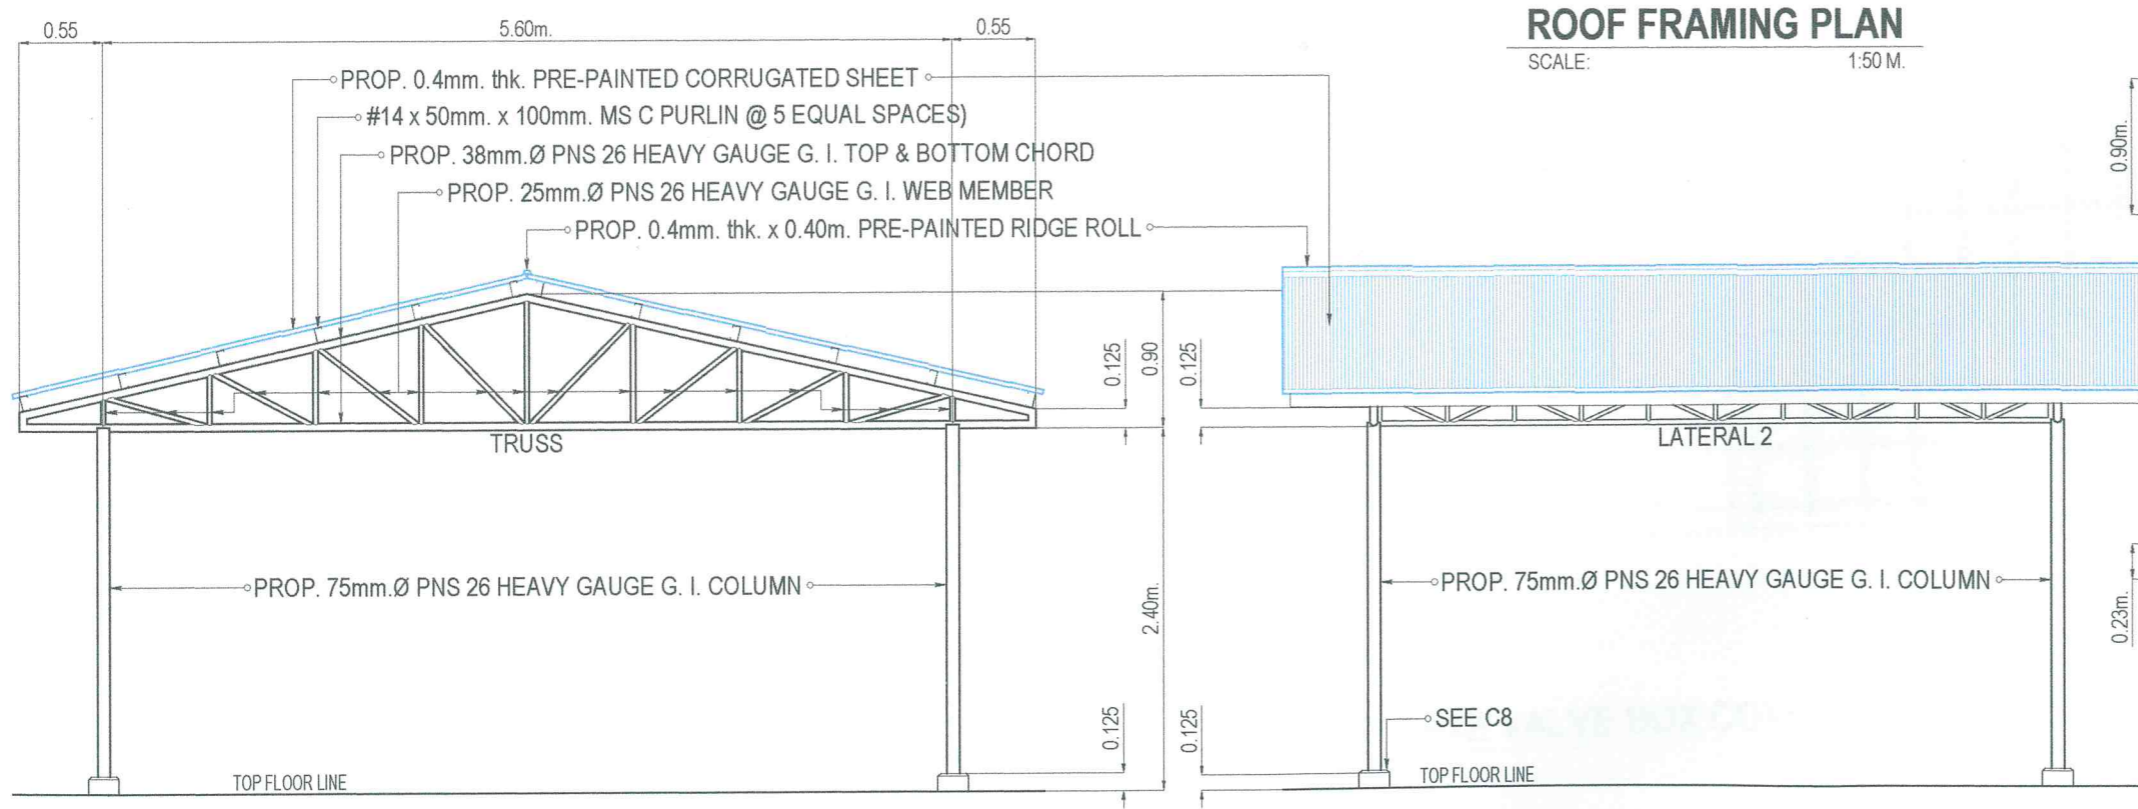


**FRONT ELEVATION**


SCALE: 1:50 M.

**RIGHT SIDE ELEVATION**

SCALE: 1:50 M.

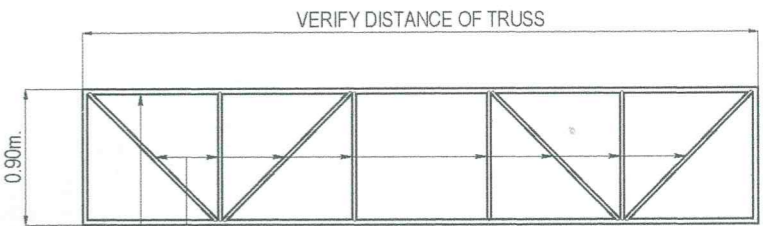


**DETAIL OF LATERAL 1**

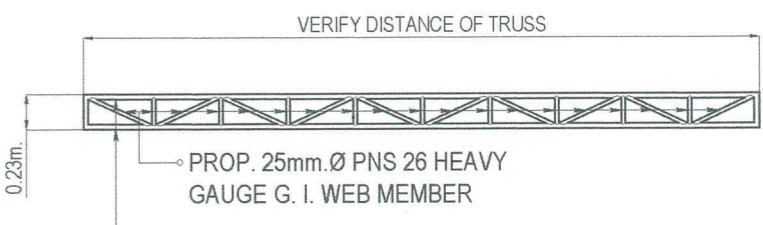


**DETAIL OF LATERAL 2**


	<table border="1"> <thead> <tr> <th>REV.</th> <th>DATE</th> <th>BY</th> <th>DESCRIPTION</th> </tr> </thead> <tbody> <tr> <td> </td> <td> </td> <td> </td> <td> </td> </tr> </tbody> </table>	REV.	DATE	BY	DESCRIPTION													<p>PROJECT: PROPOSED 300 CU. M. REINFORCED CONCRETE GROUND TANKS AT BALUNO &amp; BANDERA-DULIAN FOR DUMALON WATER SYSTEM</p> <p>SHEET CONTENT: AS INDICATED</p>	<p>DRAWN BY: <b>ARTHUR A. REYES</b> PRINCIPAL DRAFTSMAN - DESIGN DIVISION</p>	<p>PREPARED BY: <b>BUNNY L. DAMRIGOS</b> SENIOR ENGINEER A - DESIGN DIVISION</p>	<p>REVIEWED BY: <b>REX D. SALE, JR.</b> SUPERVISING ENGINEER A - DESIGN DIVISION</p>	<p>SUBMITTED BY: <b>EDITO M. BAUTISTA, JR.</b> OIC - DESIGN DIVISION</p>	<p>RECOMMENDING PROJECT IMPLEMENTATION: <b>MARLI ACOSTA - DE FIESTA</b> AGM - TECHNICAL SERVICES GROUP</p>	<p>APPROVED FOR PROJECT IMPLEMENTATION: <b>REYNALDO R. CABILN</b> GENERAL MANAGER</p>	<p>SHEET NO. 35</p>
	REV.	DATE	BY	DESCRIPTION																					

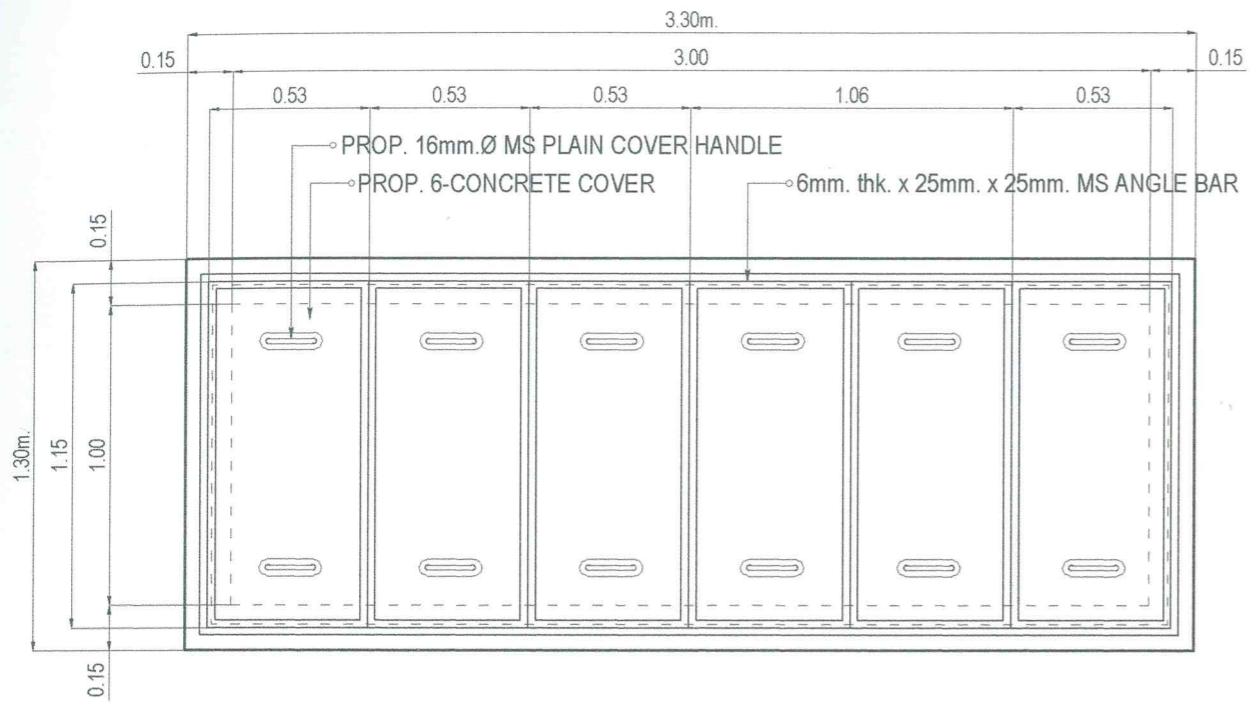


TOP FLOOR PLAN

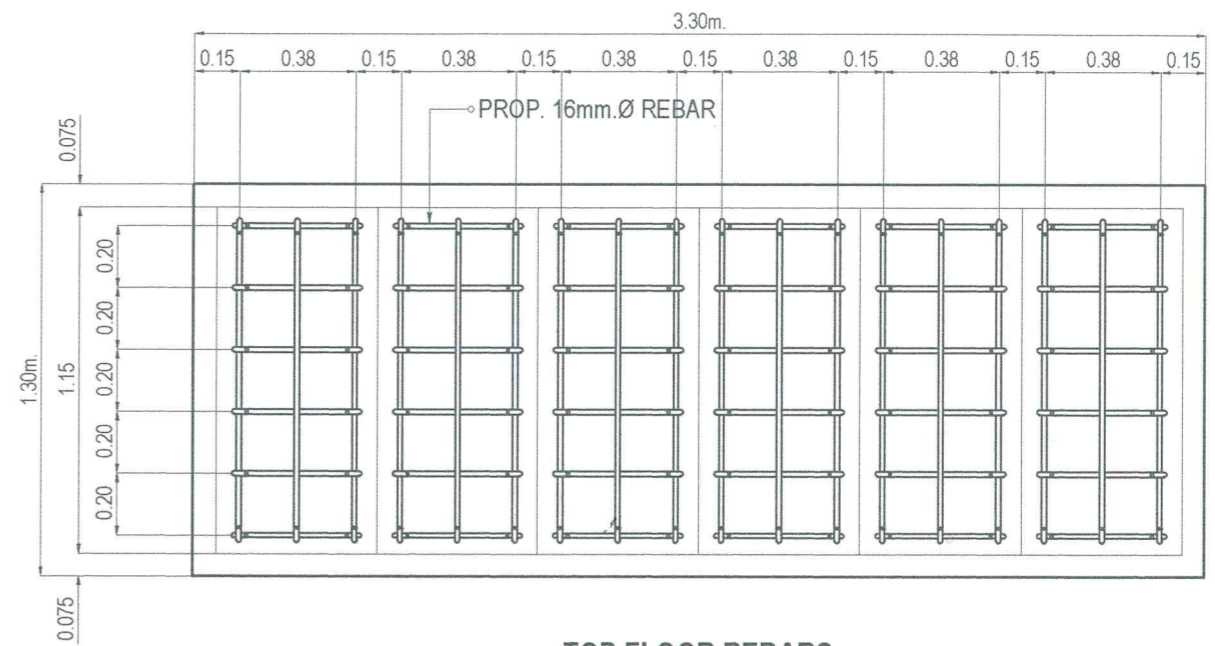

TOP FLOOR REBARS

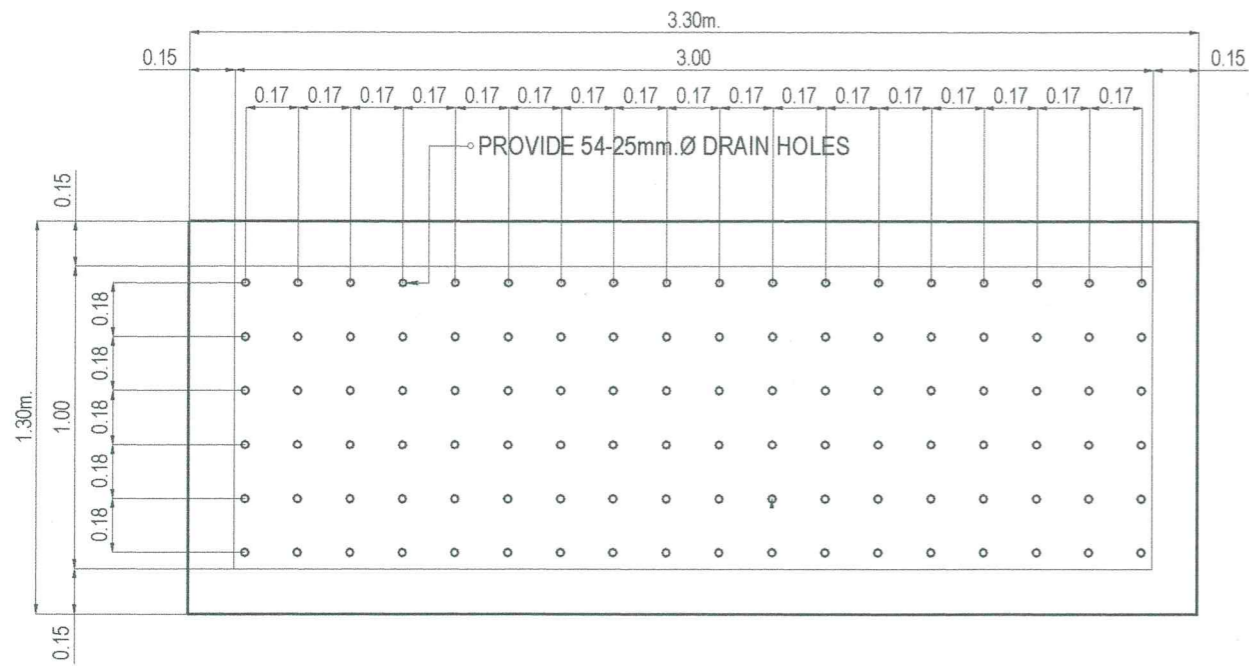

BOTTOM FLOOR PLAN

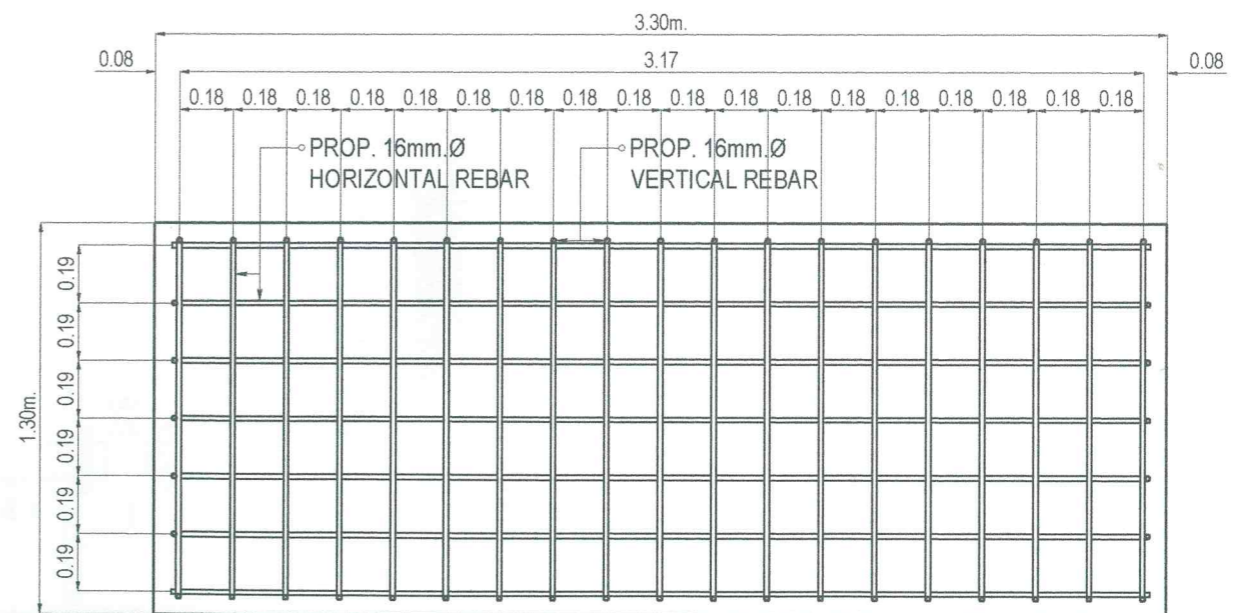

BOTTOM FLOOR REBARS

**PROPOSED 1.3m. X 3.30m. CONCRETE VALVE BOX COVER FOR FLOW METER**

SCALE:

1:250M.

REVISIONS				PROJECT:	DRAWN BY:	PREPARED BY:	REVIEWED BY:	SUBMITTED BY:	RECOMMENDING PROJECT IMPLEMENTATION:	APPROVED FOR PROJECT IMPLEMENTATION:	SHEET NO.
REV.	DATE	BY	DESCRIPTION								
				PROPOSED 300 CU. M. REINFORCED CONCRETE GROUND TANKS AT BALUNO & BANDERA-DULIAN FOR DUMALON WATER SYSTEM	ARTHUR A. REYES PRINCIPAL DRAFTSMAN - DESIGN DIVISION	BUNNY L. DAMPIOS SENIOR ENGINEER A - DESIGN DIVISION	REX D. SALE, JR. SUPERVISING ENGINEER A - DESIGN DIVISION	EDITO M. BAUTISTA, JR. OIC - DESIGN DIVISION	MARLI ACOSTA - DE FIESTA AGM - TECHNICAL SERVICES GROUP	REYNALDO R. CABILN GENERAL MANAGER	36