

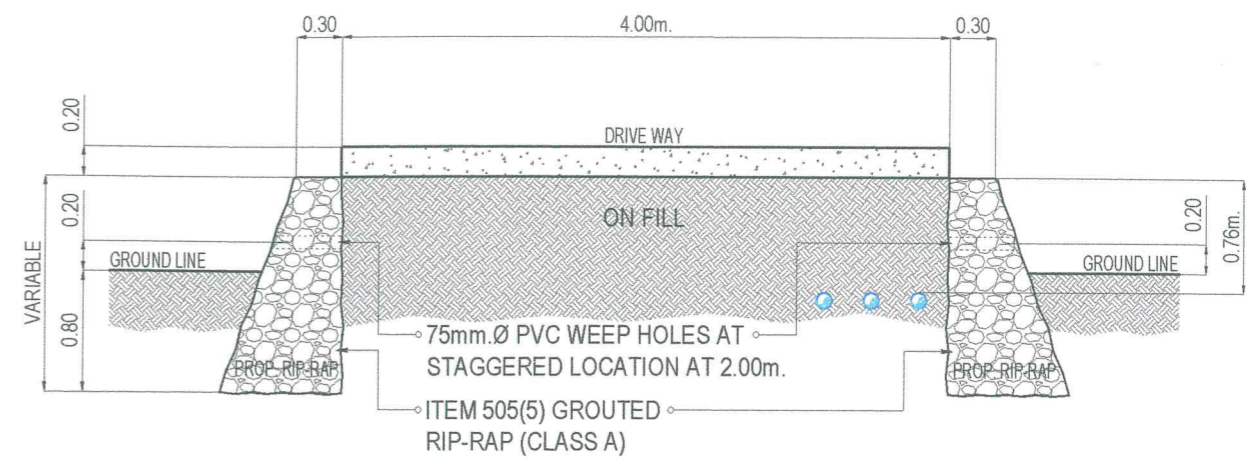


**PROP. PIPELINE LAYOUT PLAN, BALUNO**  
SCALE: 1:100 M.

	<table border="1"> <thead> <tr> <th>REV.</th> <th>DATE</th> <th>BY</th> <th>DESCRIPTION</th> </tr> </thead> <tbody> <tr><td> </td><td> </td><td> </td><td> </td></tr> <tr><td> </td><td> </td><td> </td><td> </td></tr> <tr><td> </td><td> </td><td> </td><td> </td></tr> </tbody> </table>				REV.	DATE	BY	DESCRIPTION													<b>PROJECT:</b> PROPOSED 300 CU. M. REINFORCED CONCRETE GROUND TANKS AT BALUNO & BANDERA-DULIAN FOR DUMALON WATER SYSTEM	<b>DRAWN BY:</b>  <b>ARTHUR A. REYES</b> <small>PRINCIPAL CRAFTSMAN - DESIGN DIVISION</small>	<b>PREPARED BY:</b>  <b>BUNY E. DAMPIOS</b> <small>SENIOR ENGINEER A - DESIGN DIVISION</small>	<b>REVIEWED BY:</b>  <b>REX D. SALE, JR.</b> <small>SUPERVISING ENGINEER A - DESIGN DIVISION</small>	<b>SUBMITTED BY:</b>  <b>EDITO M. BAUTISTA, JR.</b> <small>OIC - DESIGN DIVISION</small>	<b>RECOMMENDING PROJECT IMPLEMENTATION:</b>  <b>MARLI ACOSTA - DE FIESTA</b> <small>AGM - TECHNICAL SERVICES GROUP</small>	<b>APPROVED FOR PROJECT IMPLEMENTATION:</b>  <b>REYNALDO R. CABILAN</b> <small>GENERAL MANAGER</small>	<b>SHEET NO.</b> 18
	REV.	DATE	BY	DESCRIPTION																								
<b>SHEET CONTENT:</b> AS INDICATED																												

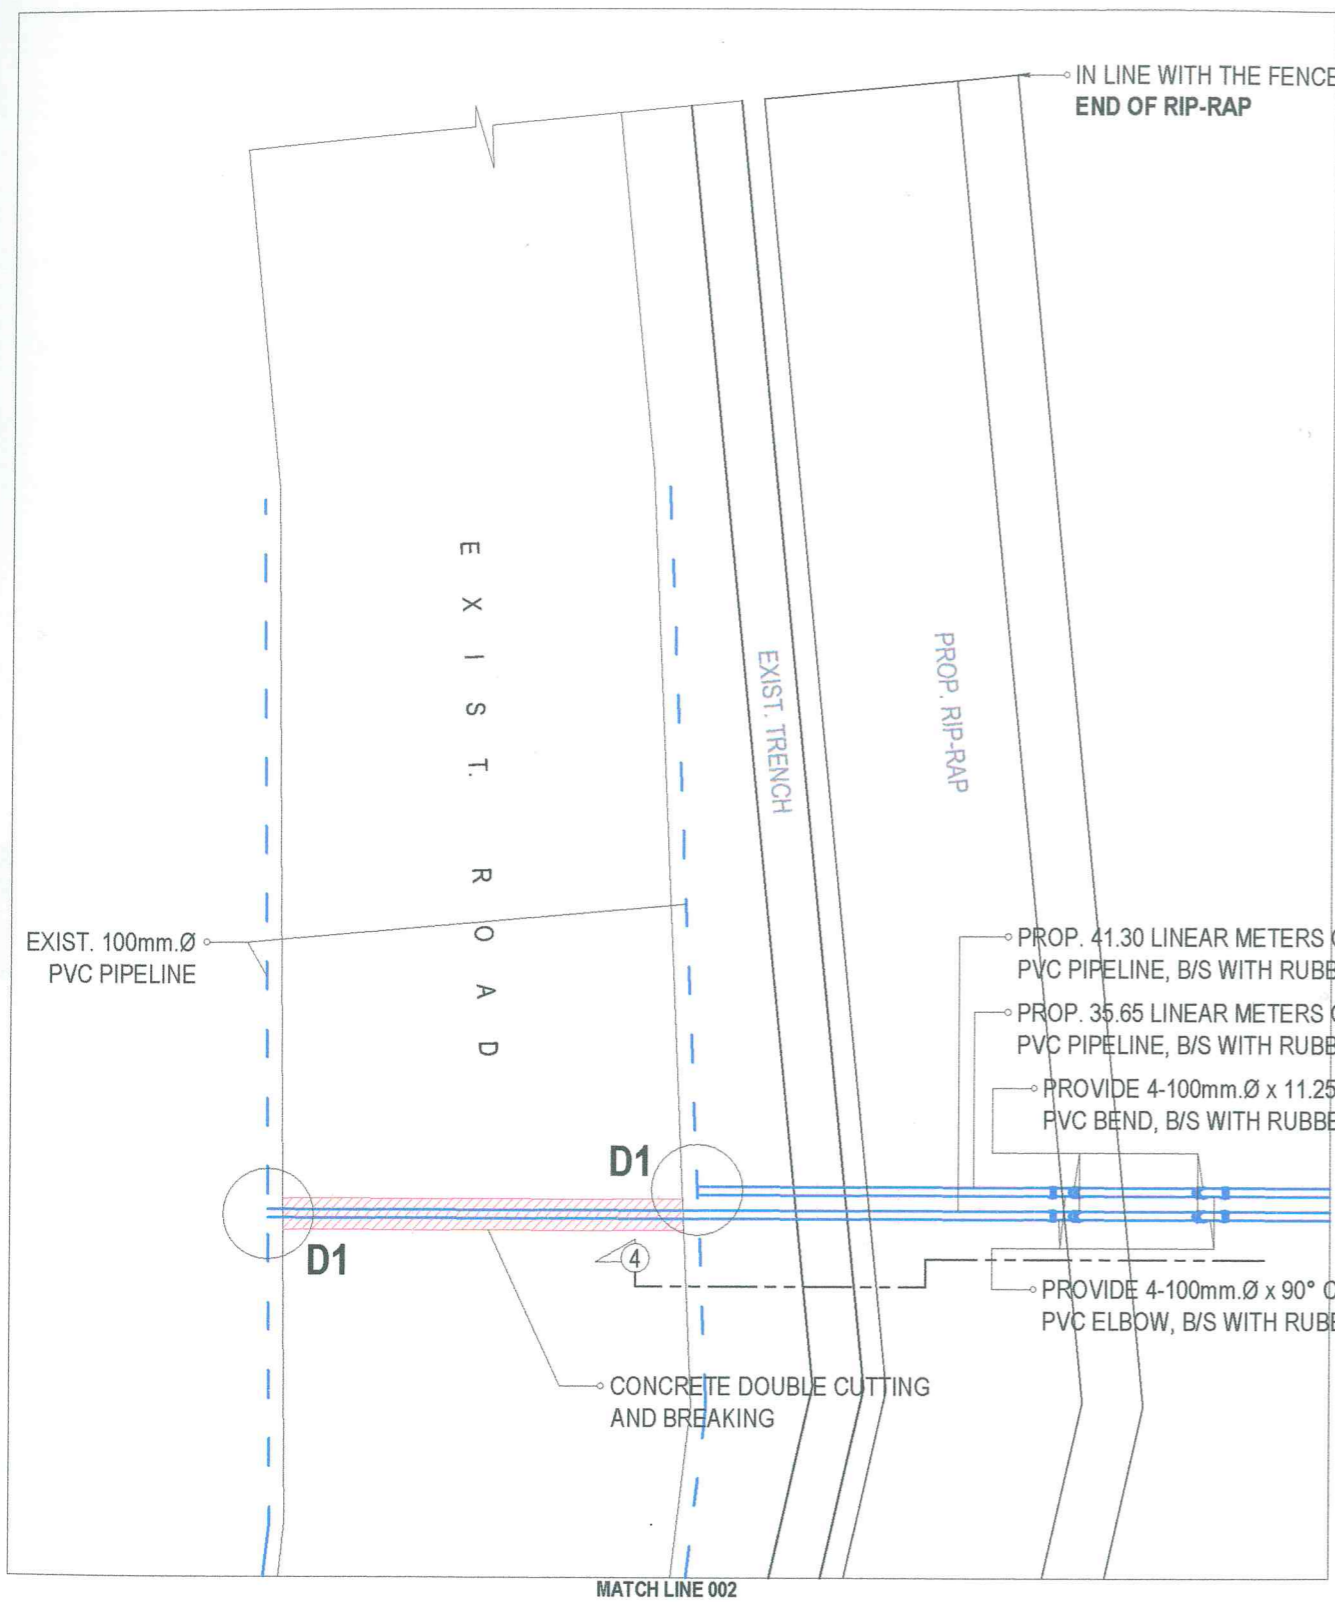

**SECTION THRU 1a**  
SCALE: 1:50 M.

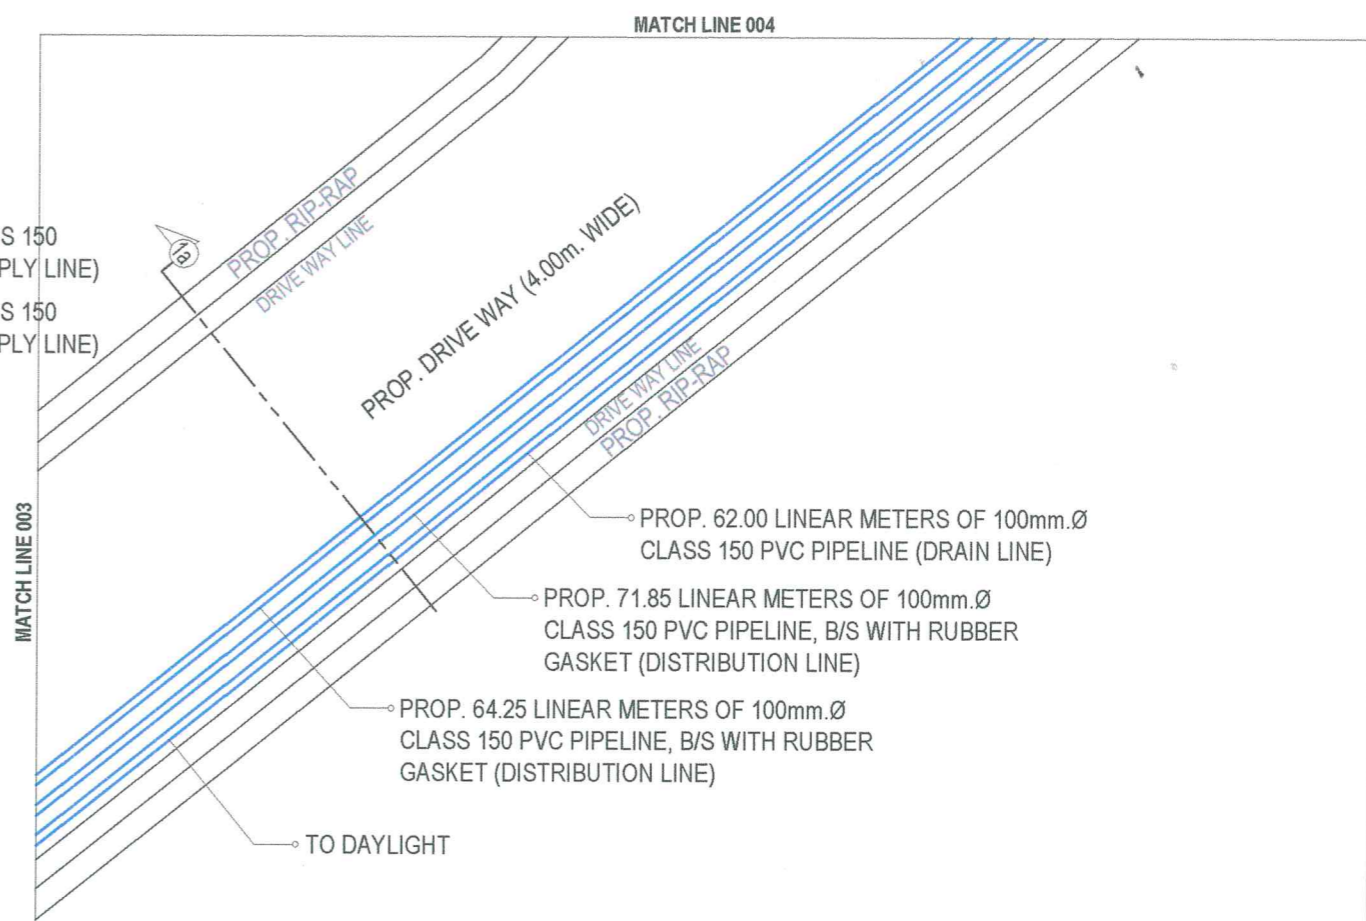

**PROP. PIPELINE LAYOUT PLAN, BALUNO**  
SCALE: 1:100 M.

	<b>REVISIONS</b> REV. DATE BY DESCRIPTION				<b>PROJECT:</b> PROPOSED 300 CU. M. REINFORCED CONCRETE GROUND TANKS AT BALUNO & BANDERA-DULIAN FOR DUMALON WATER SYSTEM	<b>DRAWN BY:</b> ARTHUR A. REYES PRINCIPAL DRAFTSMAN - DESIGN DIVISION	<b>PREPARED BY:</b> BONNY E. DAMPIOS SENIOR ENGINEER A - DESIGN DIVISION	<b>REVIEWED BY:</b> REX D. SALE, JR. SUPERVISING ENGINEER A - DESIGN DIVISION	<b>SUBMITTED BY:</b> EDITO M. BAUTISTA, JR. OIC - DESIGN DIVISION	<b>RECOMMENDING PROJECT IMPLEMENTATION:</b> MARLI ACOSTA - DE FIESTA A.M. - TECHNICAL SERVICES GROUP	<b>APPROVED FOR PROJECT IMPLEMENTATION:</b> REYNALDO R. CABILN GENERAL MANAGER	<b>SHEET NO.</b> 19
	<b>SHEET CONTENT:</b> AS INDICATED											