


CROSS SECTION THRU A, BALUNO

SCALE: 1:100 M.


NOTE: PROVIDE TANK LEVEL SENSOR AT REINFORCED CONCRETE TANKS

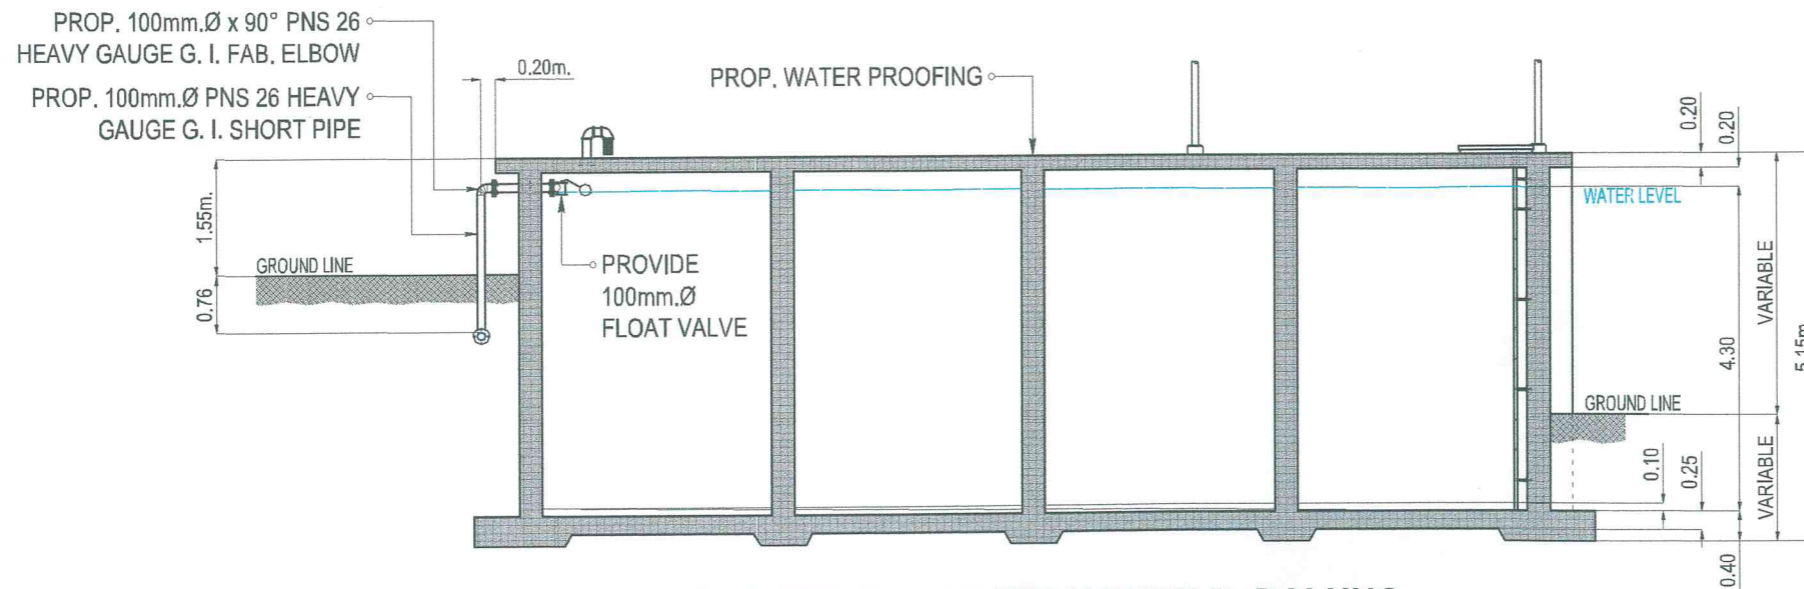

LONGITUDINAL SECTION THRU B, BALUNO


SCALE: 1:100 M.

	<table border="1"> <thead> <tr> <th colspan="4">REVISIONS</th> </tr> <tr> <th>REV.</th> <th>DATE</th> <th>BY</th> <th>DESCRIPTION</th> </tr> </thead> <tbody> <tr> <td> </td> <td> </td> <td> </td> <td> </td> </tr> </tbody> </table>				REVISIONS				REV.	DATE	BY	DESCRIPTION													PROJECT: PROPOSED 300 CU. M. REINFORCED CONCRETE GROUND TANKS AT BALUNO & BANDERA-DULIAN FOR DUMALON WATER SYSTEM	DRAWN BY: ARTHUR A. REYES PRINCIPAL DRAFTSMAN B - DESIGN DIVISION	PREPARED BY: BUNNY L. DAMPIOS SENIOR ENGINEER A - DESIGN DIVISION	REVIEWED BY: REX D. SALE, JR. SUPERVISING ENGINEER A - DESIGN DIVISION	SUBMITTED BY: EDITO M. BAUTISTA, JR. DIC - DESIGN DIVISION	RECOMMENDING PROJECT IMPLEMENTATION: MARLI ACOSTA - DE FIESTA AGM - TECHNICAL SERVICE GROUP	APPROVED FOR PROJECT IMPLEMENTATION: REYNALDO R. CABILN GENERAL MANAGER	SHEET NO. 25
	REVISIONS																															
REV.	DATE	BY	DESCRIPTION																													
SHEET CONTENT: AS INDICATED																																

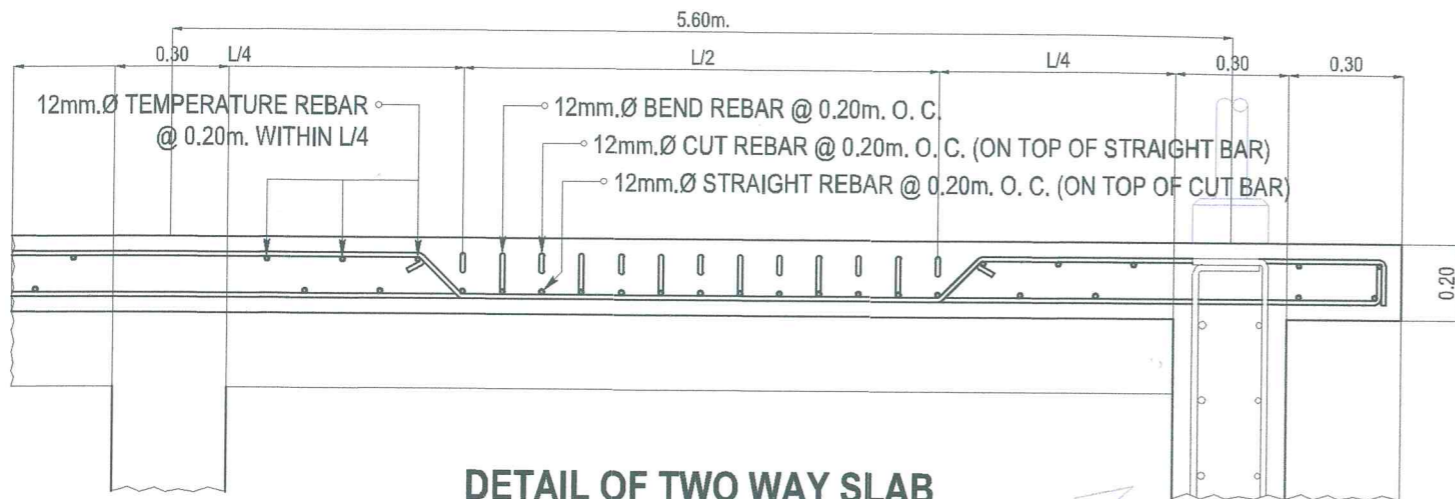


DETAIL OF TWO WAY SLAB

SCALE: 1:20 M.

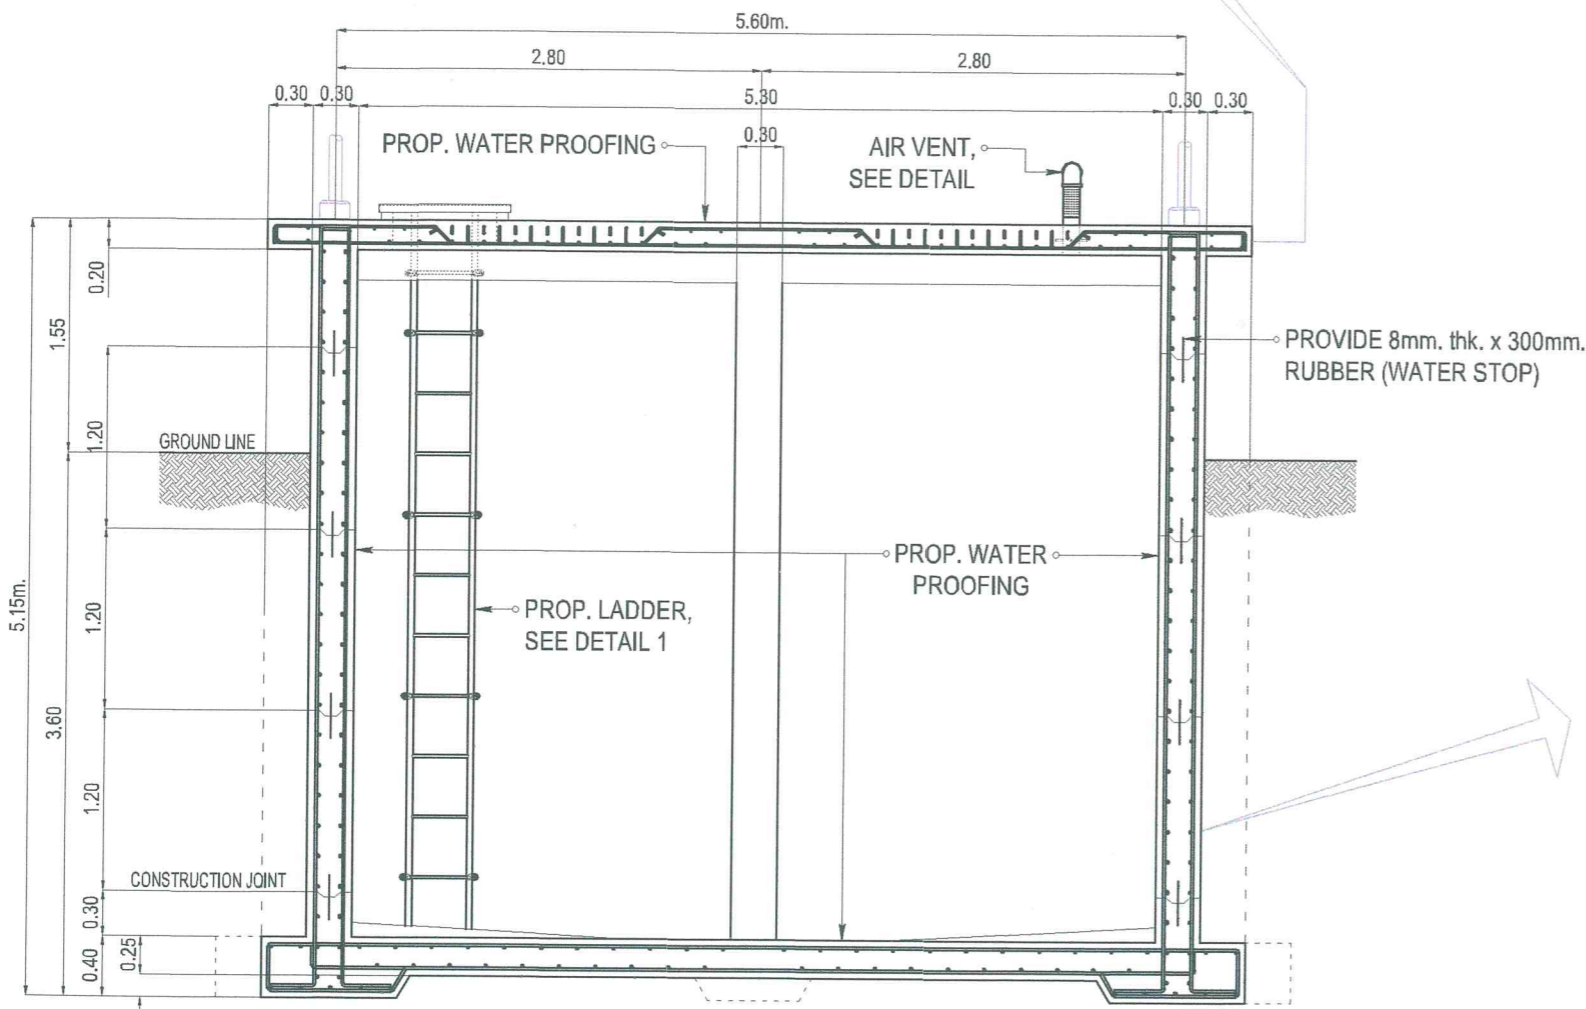

CROSS SECTION THRU A, BALUNO

SCALE: 1:50 M.

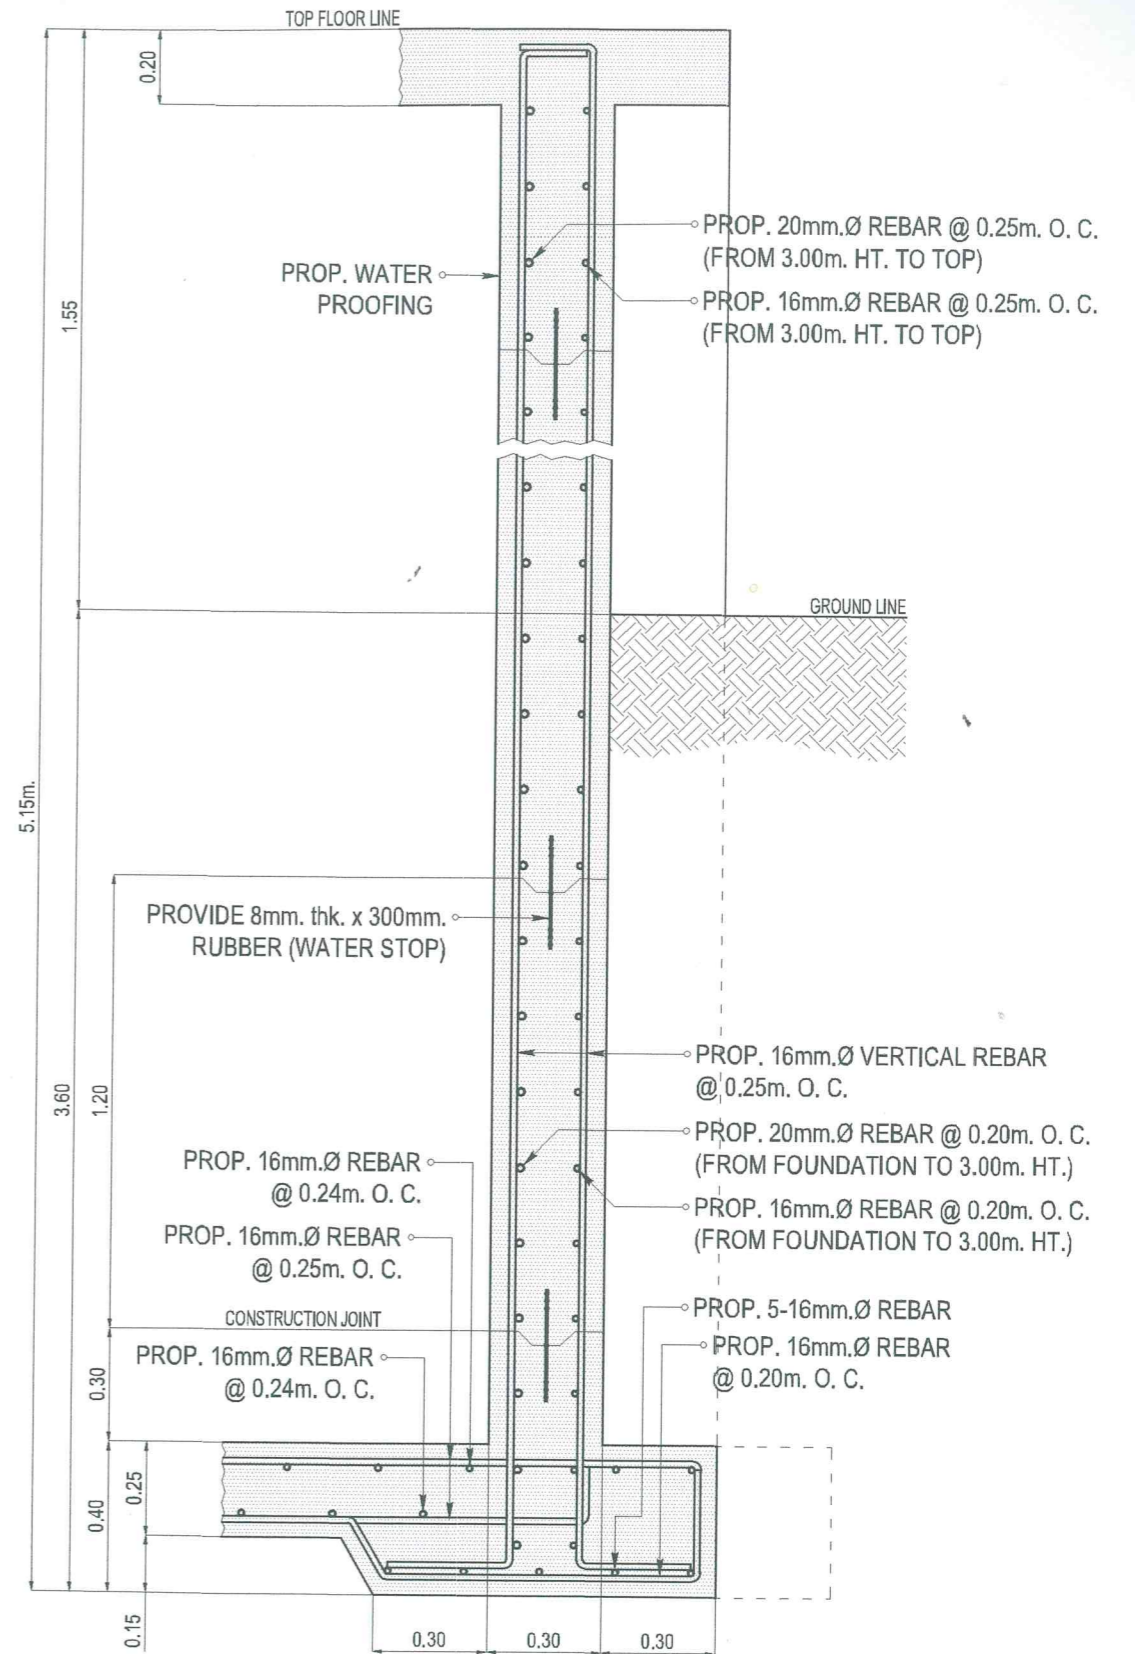

DETAIL OF WALL

SCALE: 1:20 M.

	REVISIONS REV. DATE BY DESCRIPTION		PROJECT: PROPOSED 300 CU. M. REINFORCED CONCRETE GROUND TANKS AT BALUNO & BANDERA-DULIAN FOR DUMALON WATER SYSTEM	DRAWN BY:  ARTHUR A. REYES PRINCIPAL DRAFTSMAN B - DESIGN DIVISION	PREPARED BY:  BUNNY L. DAMPIOS SENIOR ENGINEER A - DESIGN DIVISION	REVIEWED BY:  REX D. SALE, JR. SUPERVISING ENGINEER A - DESIGN DIVISION	SUBMITTED BY:  EDITO M. BAUTISTA, JR. OIC - DESIGN DIVISION	RECOMMENDING PROJECT IMPLEMENTATION:  MARLI A. COSTA - DE FIESTA AGM TECHNICAL SERVICES GROUP	APPROVED FOR PROJECT IMPLEMENTATION:  REYNALDO R. CABILAN GENERAL MANAGER	SHEET NO. 26
	SHEET CONTENT: AS INDICATED									