



**SITE LOCATION PLAN**  
SCALE: NTS

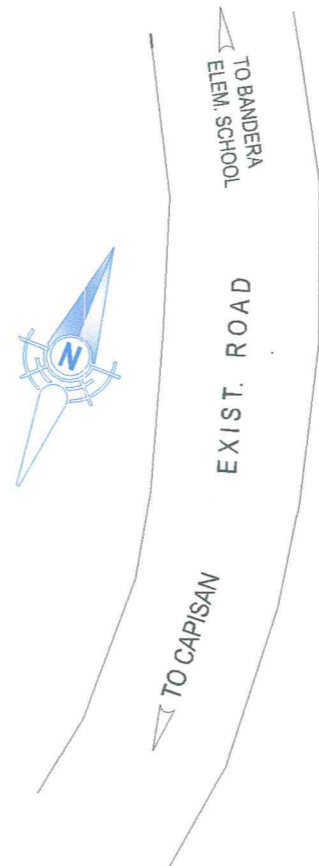

TECHNICAL DESCRIPTION		
CORNER	BEARING	DISTANCE
1-2	S21°37'E	18.18m
2-3	S68°23'W	16.50m
3-4	N21°37'W	18.18m
4-1	N68°23'E	16.50m



**BANDERA LOT PLAN**  
SCALE: 1:200 M.

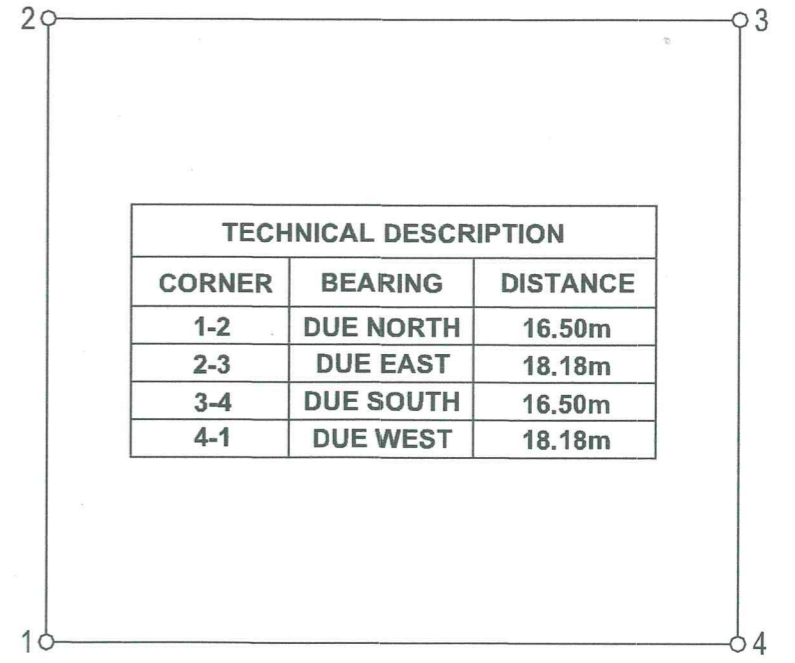

TECHNICAL DESCRIPTION		
CORNER	BEARING	DISTANCE
1-2	DUE NORTH	16.50m
2-3	DUE EAST	18.18m
3-4	DUE SOUTH	16.50m
4-1	DUE WEST	18.18m

**BALUNO LOT PLAN**  
SCALE: 1:200 M.


	<table border="1"> <thead> <tr> <th>REV.</th> <th>DATE</th> <th>BY</th> <th>DESCRIPTION</th> </tr> </thead> <tbody> <tr> <td> </td> <td> </td> <td> </td> <td> </td> </tr> </tbody> </table>	REV.	DATE	BY	DESCRIPTION													<b>PROJECT:</b> PROPOSED 300 CU. M. REINFORCED CONCRETE GROUND TANKS AT BALUNO & BANDERA-DULIAN FOR DUMALON WATER SYSTEM	<b>DRAWN BY:</b>  <b>DARRELL B. SAZARTAN</b> SENIOR DRAFTSMAN - DESIGN DIVISION	<b>PREPARED BY:</b>  <b>BONNY L. DAMPIOS</b> SENIOR ENGINEER A - DESIGN DIVISION	<b>REVIEWED BY:</b>  <b>REX D. SALE, JR.</b> SUPERVISING ENGINEER A - DESIGN DIVISION	<b>SUBMITTED BY:</b>  <b>EDITO M. BAUTISTA, JR.</b> OIC - DESIGN DIVISION	<b>RECOMMENDING PROJECT IMPLEMENTATION:</b>  <b>MARLI ACOSTA - DE FIESTA</b> AGM - TECHNICAL SERVICES GROUP	<b>APPROVED FOR PROJECT IMPLEMENTATION:</b>  <b>REYNALDO R. CABILAN</b> GENERAL MANAGER	<b>SHEET NO.</b> 1
	REV.	DATE	BY	DESCRIPTION																					
<b>SHEET CONTENT:</b> AS INDICATED																									

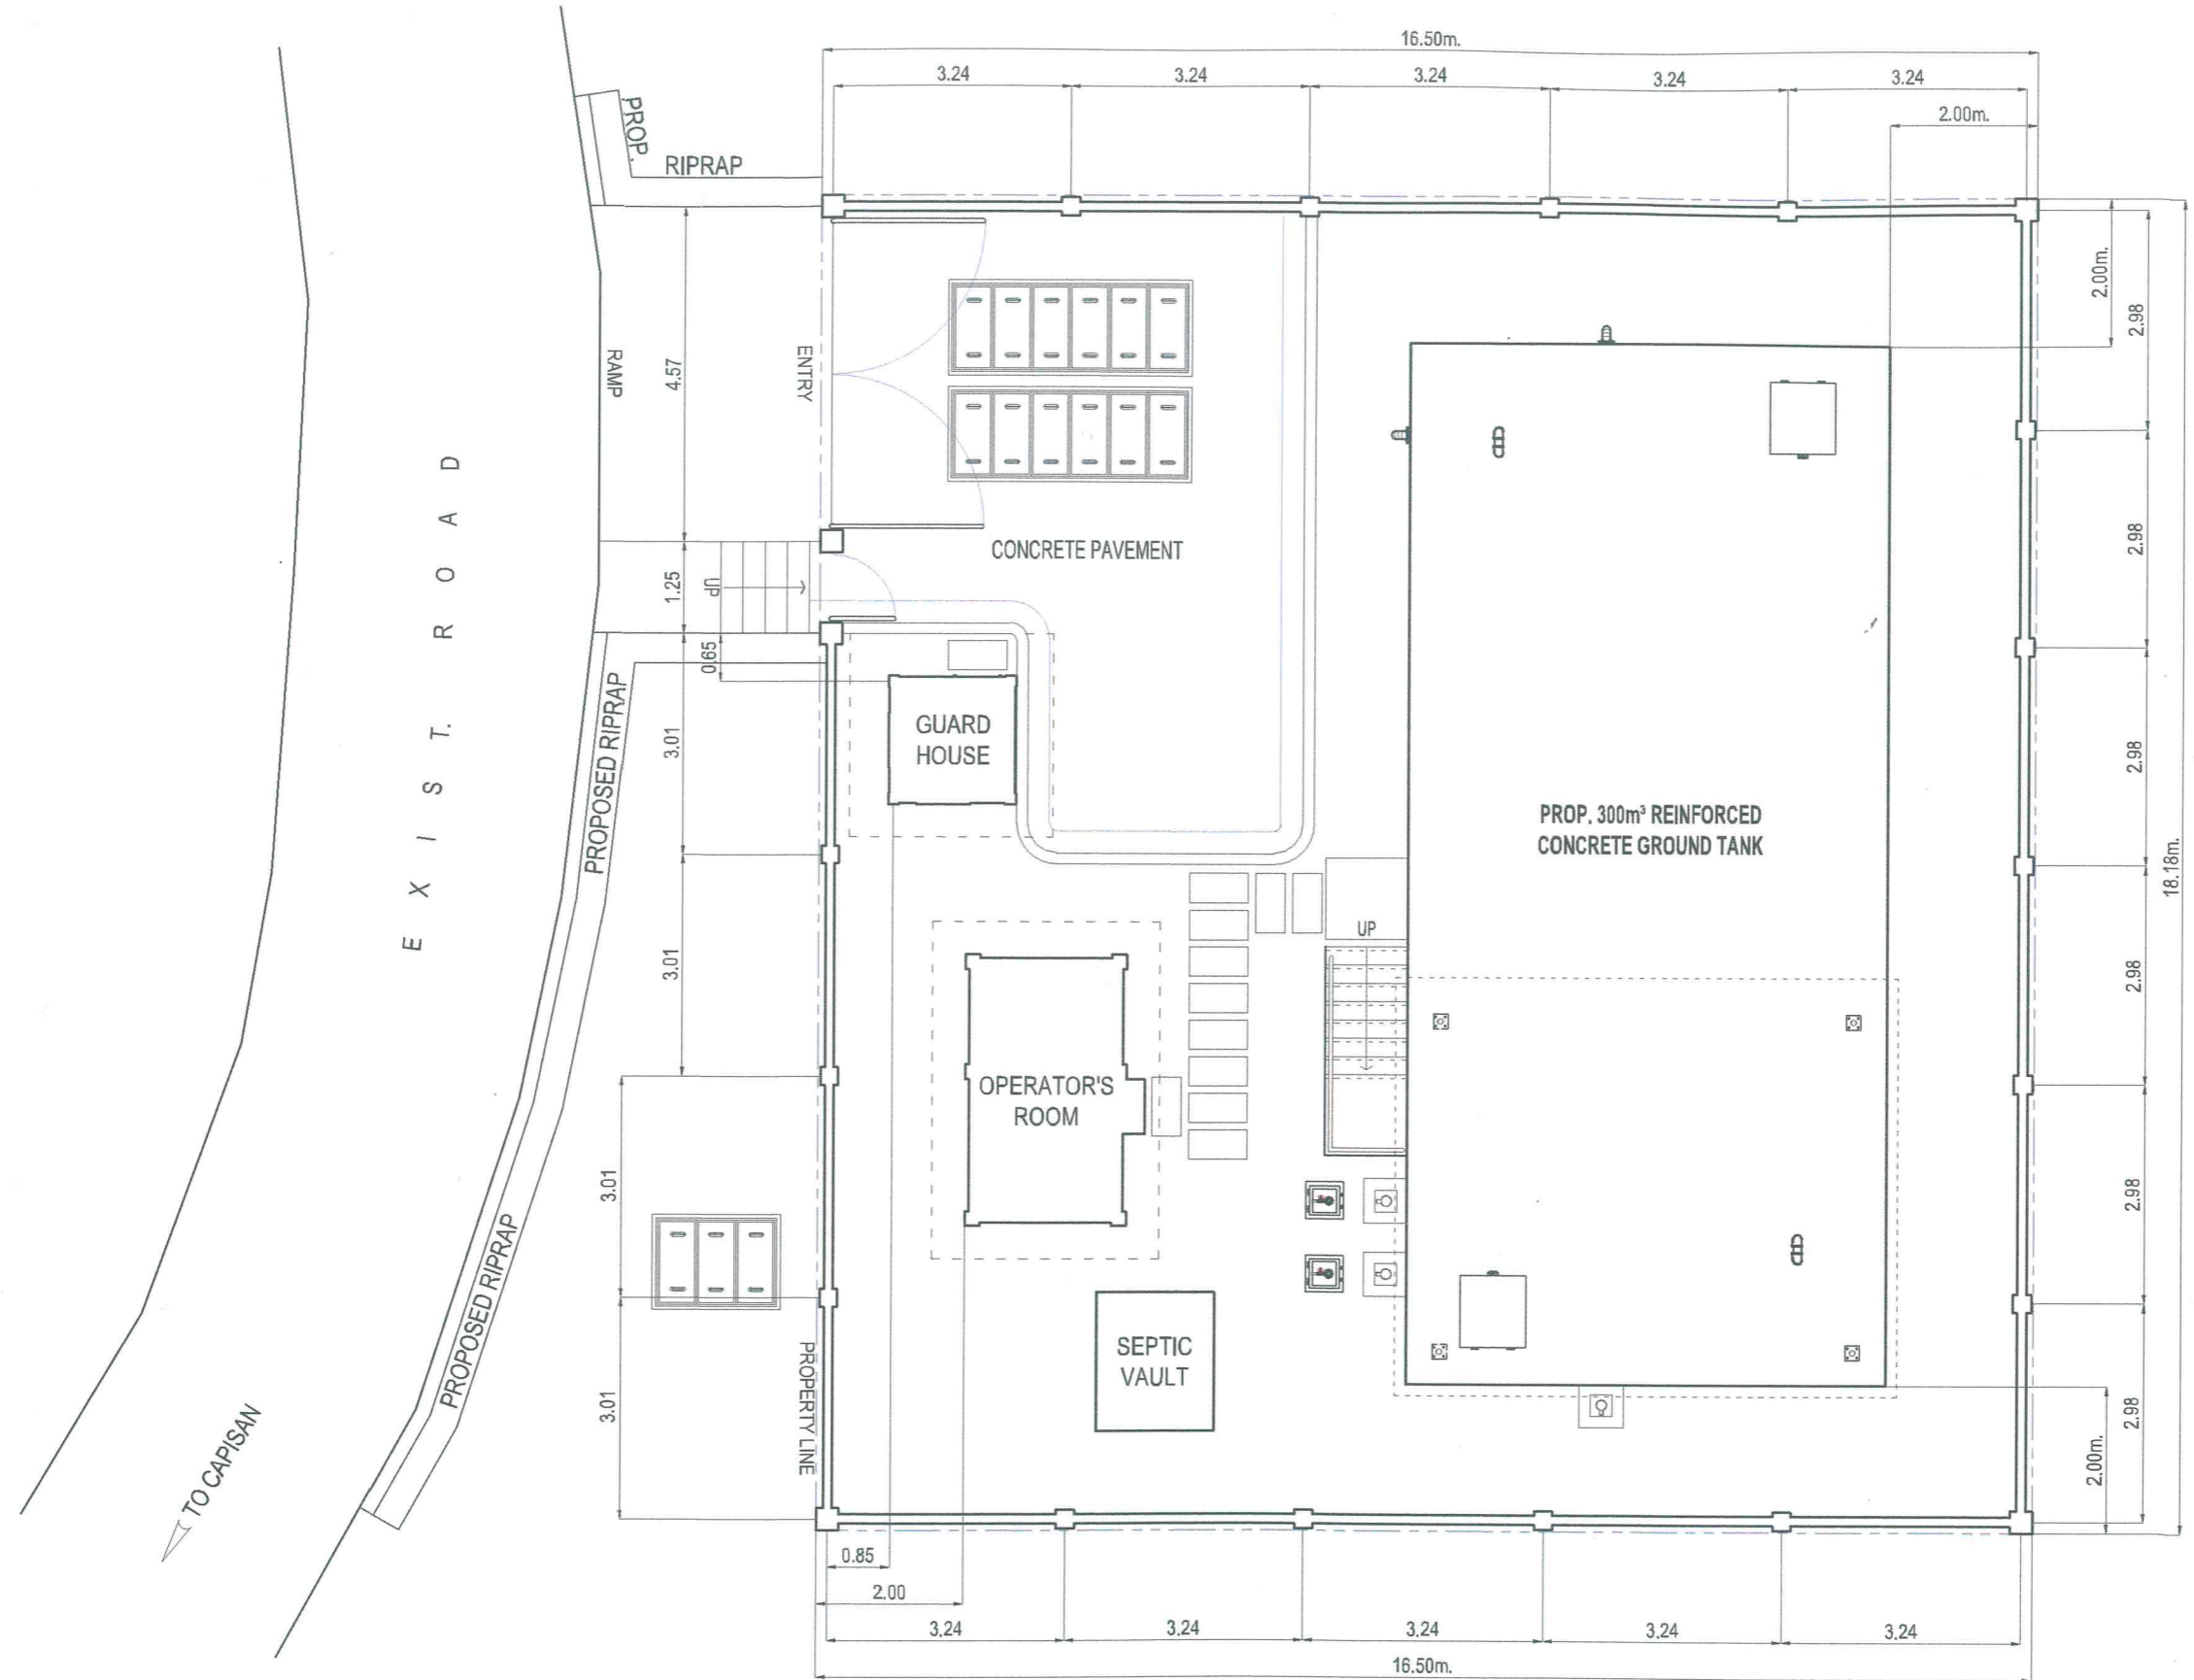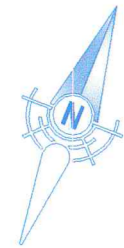

**PROP. SITE DEVELOPMENT PLAN, BANDERA**

SCALE: 1:100M.

REVISIONS				PROJECT:	DRAWN BY:	PREPARED BY:	REVIEWED BY:	SUBMITTED BY:	RECOMMENDING PROJECT IMPLEMENTATION:	APPROVED FOR PROJECT IMPLEMENTATION:	SHEET NO.
REV.	DATE	BY	DESCRIPTION								
				PROPOSED 300 CU. M. REINFORCED CONCRETE GROUND TANKS AT BALLUNO & BANDERA-DULJAN FOR DUMALON WATER SYSTEM	ARTHUR A. REYES PRINCIPAL DRAFTSMAN B - DESIGN DIVISION	BUNNY L. DAMPIOS SENIOR ENGINEER A - DESIGN DIVISION	REND. SALE, JR. SUPERVISING ENGINEER A - DESIGN DIVISION	EDITO M. BAUTISTA, JR. OIC - DESIGN DIVISION	MARLI ACOSTA - DE FIESTA AGM - TECHNICAL SERVICES GROUP	REYNALDO R. CABILN GENERAL MANAGER	2
SHEET CONTENT:				AS INDICATED							

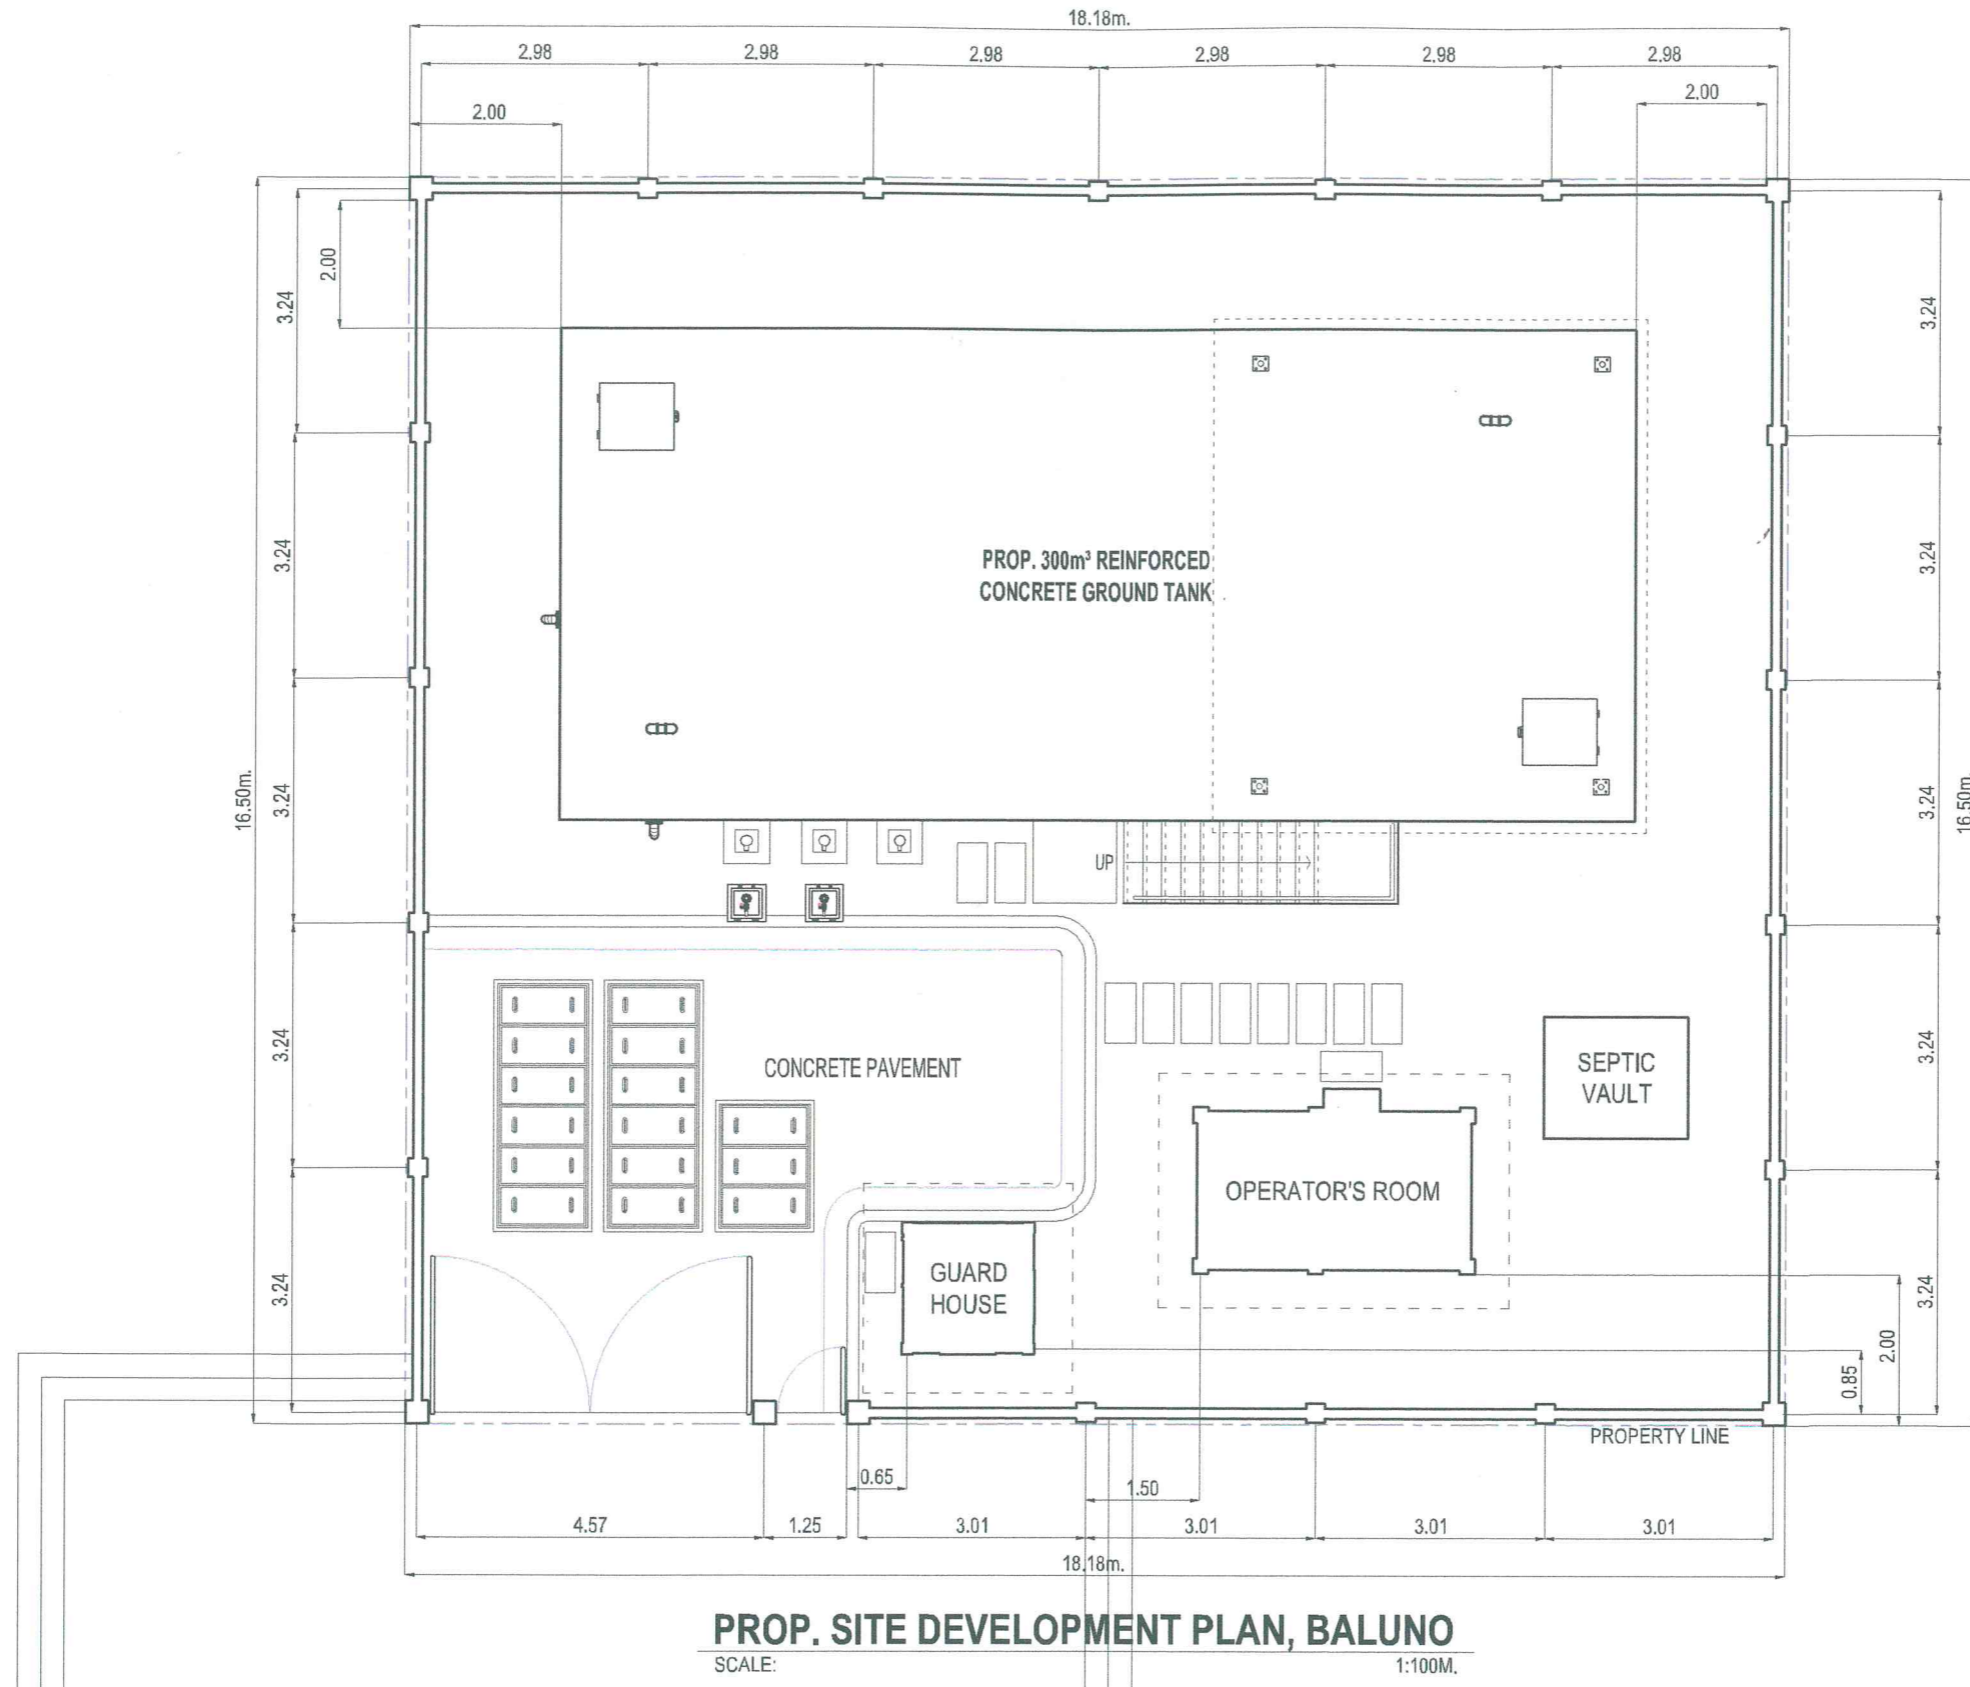

**PROP. SITE DEVELOPMENT PLAN, BALUNO**  
SCALE: 1:100M.

REVISIONS				PROJECT:	DRAWN BY:	PREPARED BY:	REVIEWED BY:	SUBMITTED BY:	RECOMMENDING PROJECT IMPLEMENTATION:	APPROVED FOR PROJECT IMPLEMENTATION:	SHEET NO.
REV.	DATE	BY	DESCRIPTION								
				PROPOSED 300 CU. M. REINFORCED CONCRETE GROUND TANKS AT BALUNO & BANDERA-DULIAN FOR DUMALON WATER SYSTEM	ARTHUR A. REYES PRINCIPAL DRAFTSMAN B - DESIGN DIVISION	BUNNY L. DAMPIOS SENIOR ENGINEER A - DESIGN DIVISION	REX D. SALE, JR. SUPERVISING ENGINEER A - DESIGN DIVISION	EDITO M. BAUTISTA, JR. OIC - DESIGN DIVISION	MARLI ACOSTA - DE FIESTA AGM - TECHNICAL SERVICES GROUP	REYNALDO R. CASILN GENERAL MANAGER	3