



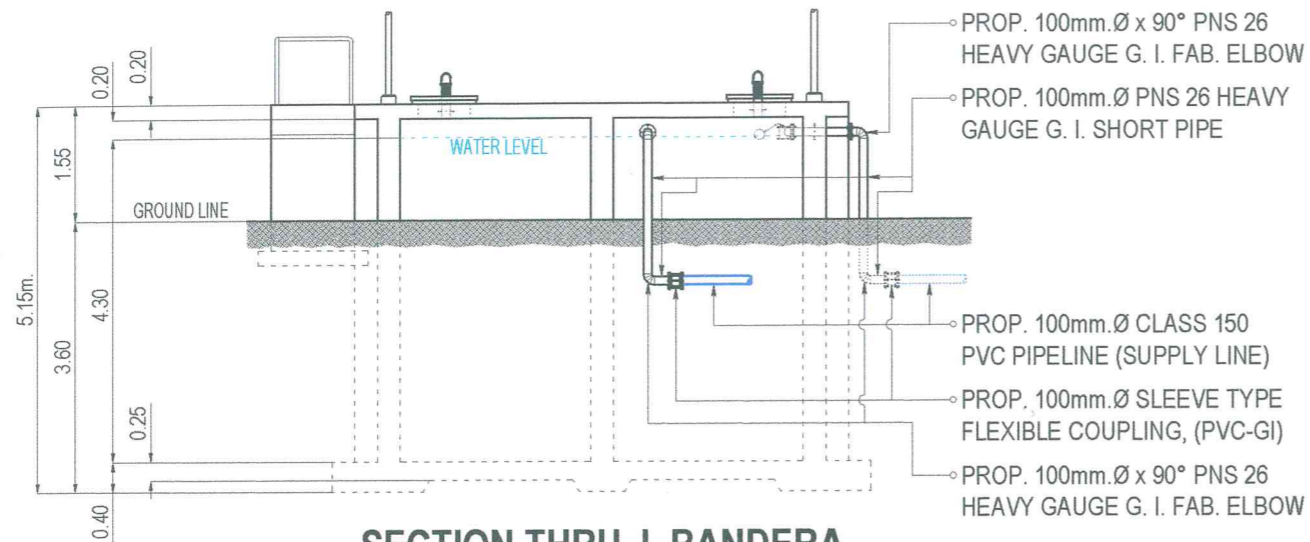
MATCH LINE 005

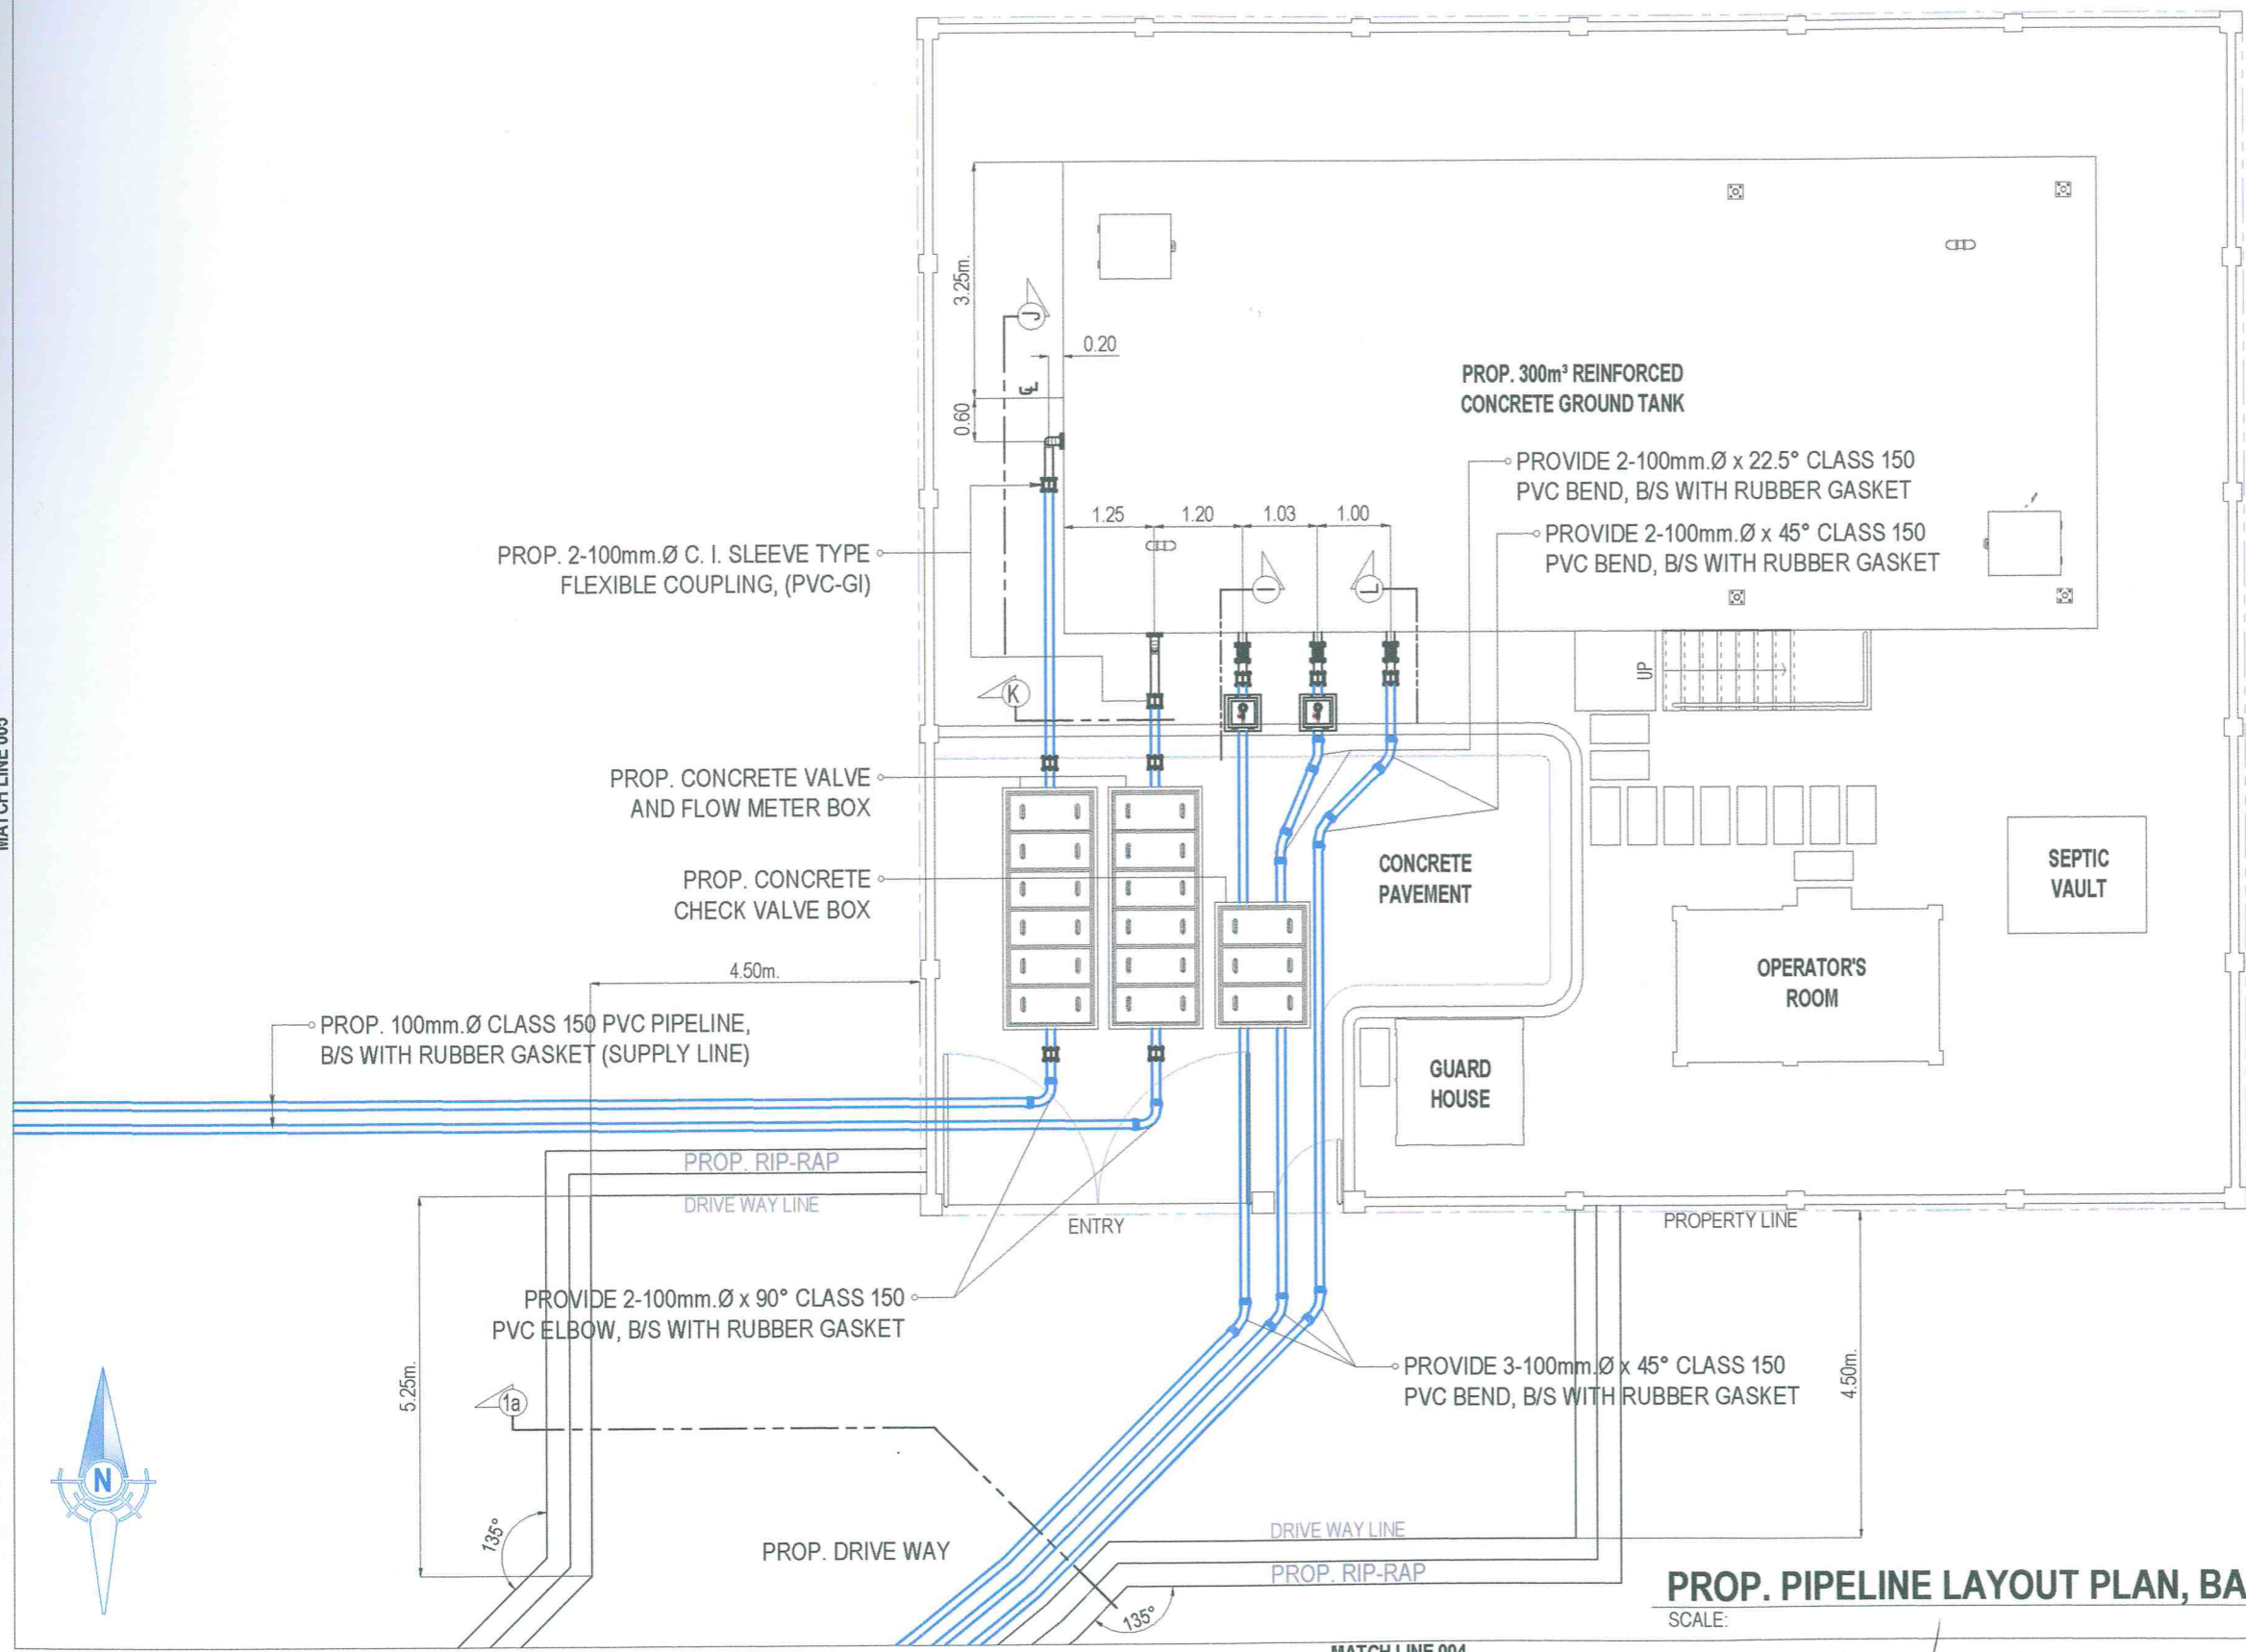


PROP. PIPELINE LAYOUT PLAN, BALUNO
SCALE: 1:100 M.

MATCH LINE 004


	<table border="1"> <thead> <tr> <th>REV.</th> <th>DATE</th> <th>BY</th> <th>DESCRIPTION</th> </tr> </thead> <tbody> <tr><td> </td><td> </td><td> </td><td> </td></tr> <tr><td> </td><td> </td><td> </td><td> </td></tr> <tr><td> </td><td> </td><td> </td><td> </td></tr> </tbody> </table>	REV.	DATE	BY	DESCRIPTION													<p>PROJECT: PROPOSED 300 CU. M. REINFORCED CONCRETE GROUND TANKS AT BALUNO & BANDERA-DULIAN FOR DUMALON WATER SYSTEM</p> <p>SHEET CONTENT: AS INDICATED</p>	<p>DRAWN BY: ARTHUR A. REYES PRINCIPAL DRAFTSMAN - DESIGN DIVISION</p>	<p>PREPARED BY: BUNNY L. DAMPIOS SENIOR ENGINEER A - DESIGN DIVISION</p>	<p>REVIEWED BY: REX D. SALE, JR. SUPERVISING ENGINEER A - DESIGN DIVISION</p>	<p>SUBMITTED BY: EDITO M. BAUTISTA, JR. OIC - DESIGN DIVISION</p>	<p>RECOMMENDING PROJECT IMPLEMENTATION: MARLI ACOSTA DE FIESTA AG - TECHNICAL SERVICES GROUP</p>	<p>APPROVED FOR PROJECT IMPLEMENTATION: REYNALDO R. CABILN GENERAL MANAGER</p>	<p>SHEET NO. 20</p>
	REV.	DATE	BY	DESCRIPTION																					



SECTION THRU J, BANDERA
SCALE: 1:100 M.

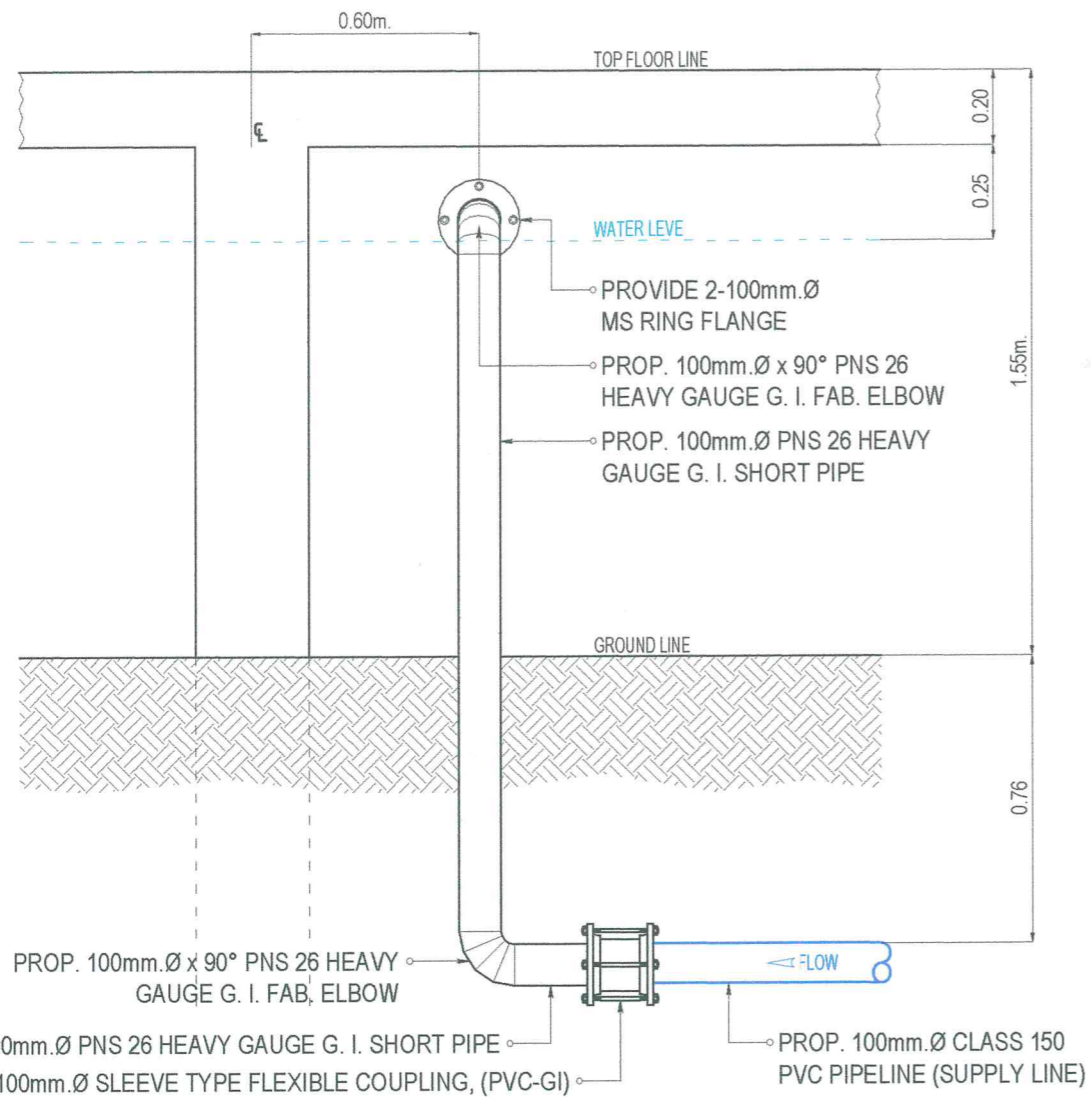

SECTION THRU J, BALUNO
SCALE: 1:20 M.

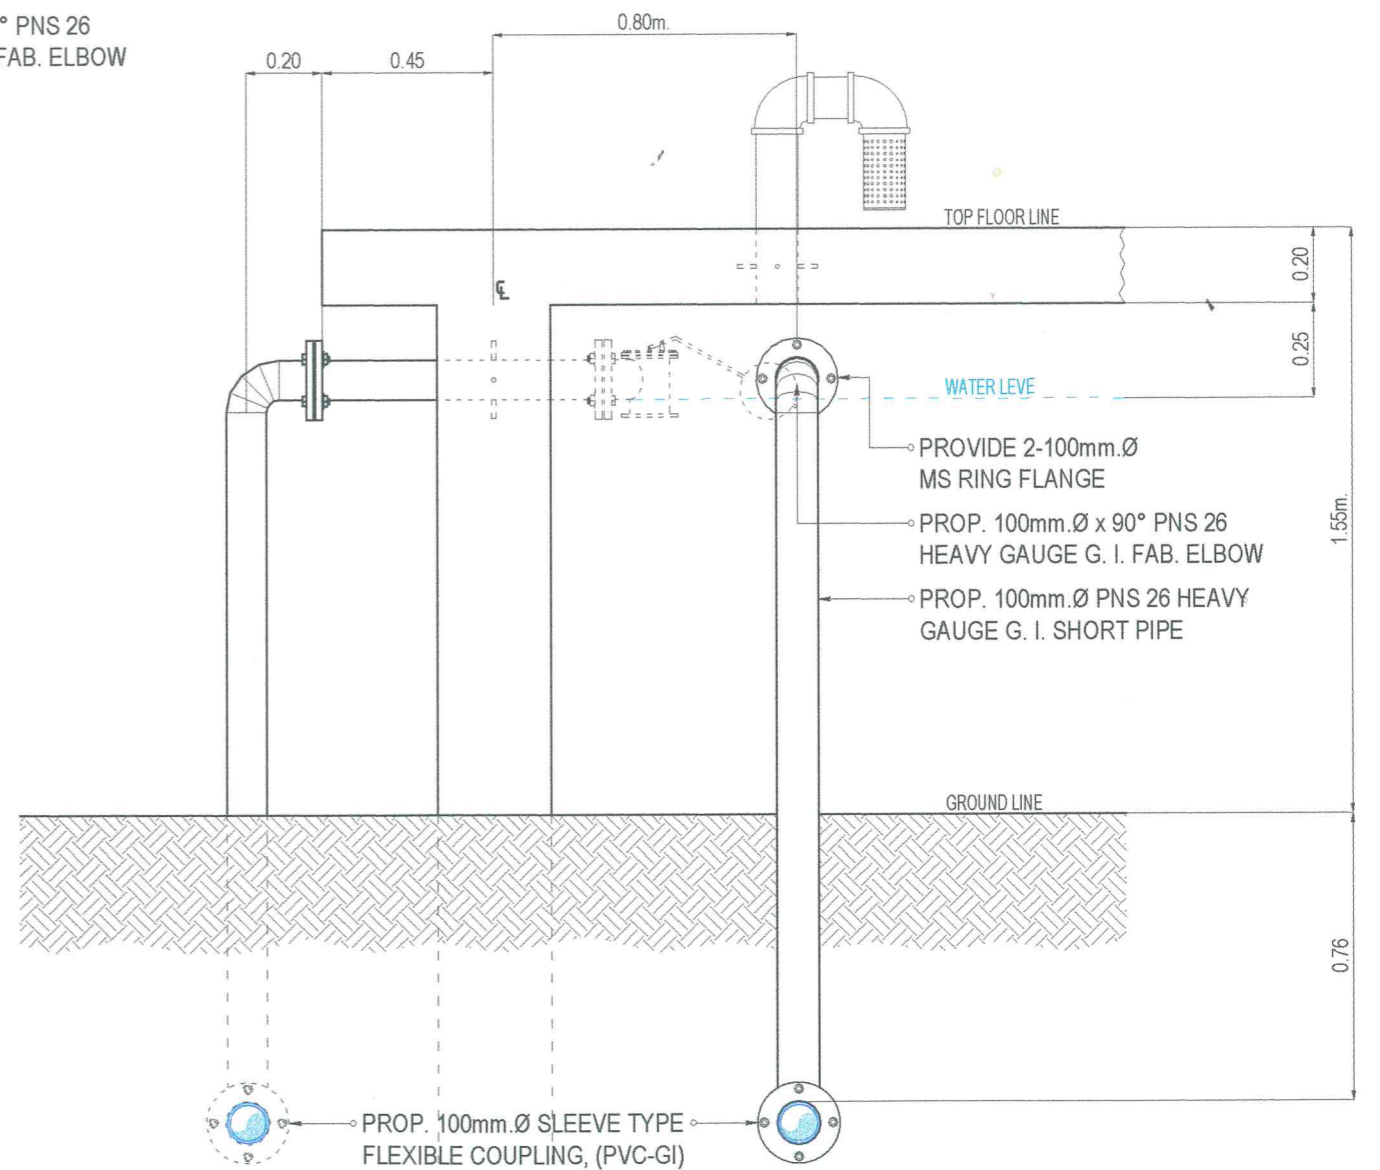

SECTION THRU K, BANDERA
SCALE: 1:20 M.

REVISIONS				PROJECT:	DRAWN BY:	PREPARED BY:	REVIEWED BY:	SUBMITTED BY:	RECOMMENDING PROJECT IMPLEMENTATION:	APPROVED FOR PROJECT IMPLEMENTATION:	SHEET NO.
REV.	DATE	BY	DESCRIPTION								
				PROPOSED 300 CU. M. REINFORCED CONCRETE GROUND TANKS AT BALUNO & BANDERA-DULIAN FOR DUMALON WATER SYSTEM	ARTHUR A. REYES PRINCIPAL DRAFTSMAN - B - DESIGN DIVISION	BUNNY L. DAMPIOS SENIOR ENGINEER A - DESIGN DIVISION	REX D. SALE, JR. SUPERVISING ENGINEER A - DESIGN DIVISION	EDITO M. BAUTISTA, JR. OIC - DESIGN DIVISION	MARLI ACOSTA - DE FIESTA ISM - TECHNICAL SERVICES GROUP	REYNALDO R. CABILN GENERAL MANAGER	21
				SHEET CONTENT:	AS INDICATED						